


**LEGEND:**

1 Detail 1

**NOTES:**

1. Work this sheet with Sheets S-8, S-10 to S-12 of 35.
2. Drawing shows plan of floor beams, stringers and diaphragms. All labels and numbering of the framing members are according to the 1960 design plans.
3. For schedule of repairs, see Sheet S-12 of 35.

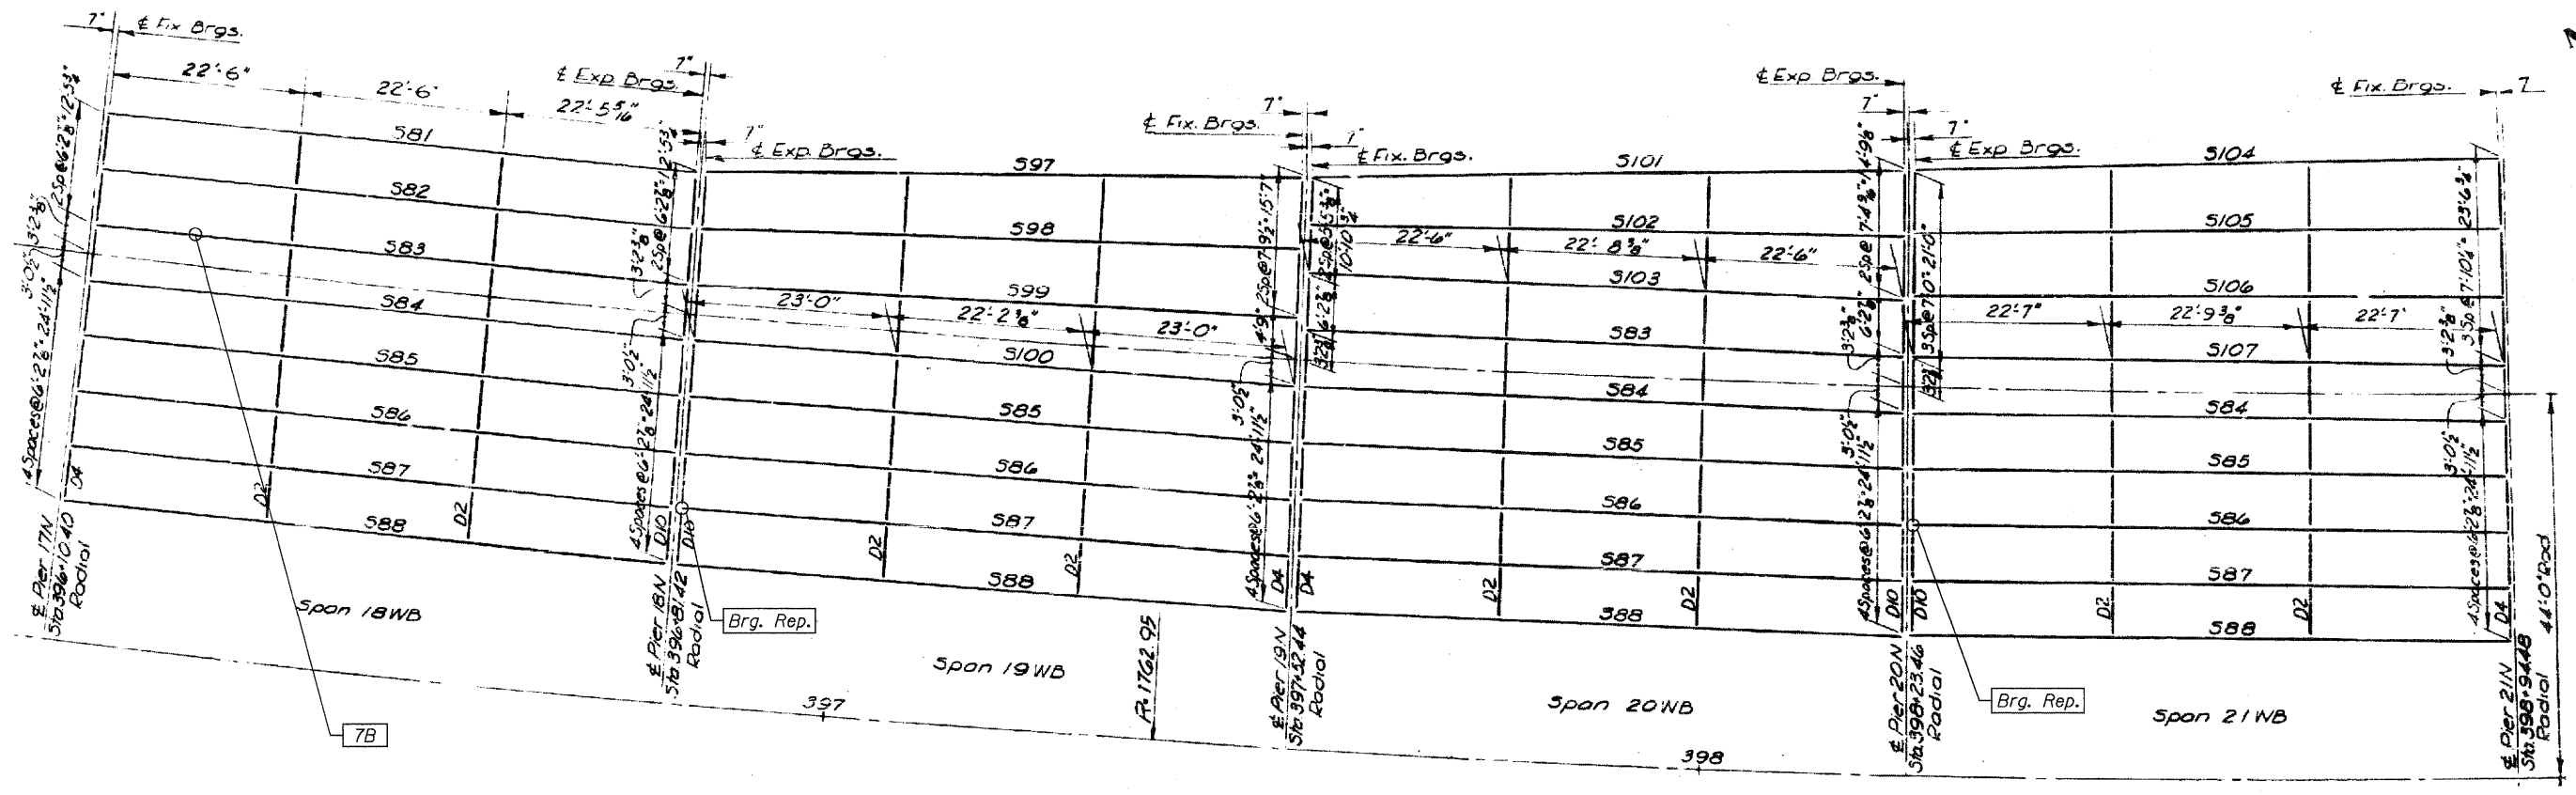

USER NAME = lsupencheck  
 PLOT SCALE = 1/4"  
 PLOT DATE = 19-JAN-2011  
 FILE NAME = IP\_PWPdms34565\09908057-60M66-009-FP2.dgn

DESIGNED - MEA  
 DRAWN - LK  
 CHECKED - MRI  
 DATE - 1/21/2011

REVISED -  
 REVISED -  
 REVISED -  
 REVISED -



STATE OF ILLINOIS  
 DEPARTMENT OF TRANSPORTATION

FRAMING PLAN  
 WESTBOUND FAI-80 OVER DES PLAINES RIVER  
 STRUCTURE NO. 099-0057  
 SHEET NO. S-9 OF 35 SHEETS

F.A.I. RTE.	SECTION	COUNTY	TOTAL SHEETS	SHEET NO.
80	99 (4&4-1) RS-3	WILL	203	118
CONTRACT NO. 60M66				
FED. ROAD DIST. NO. 1 [ILLINOIS] FED. AID PROJECT				