
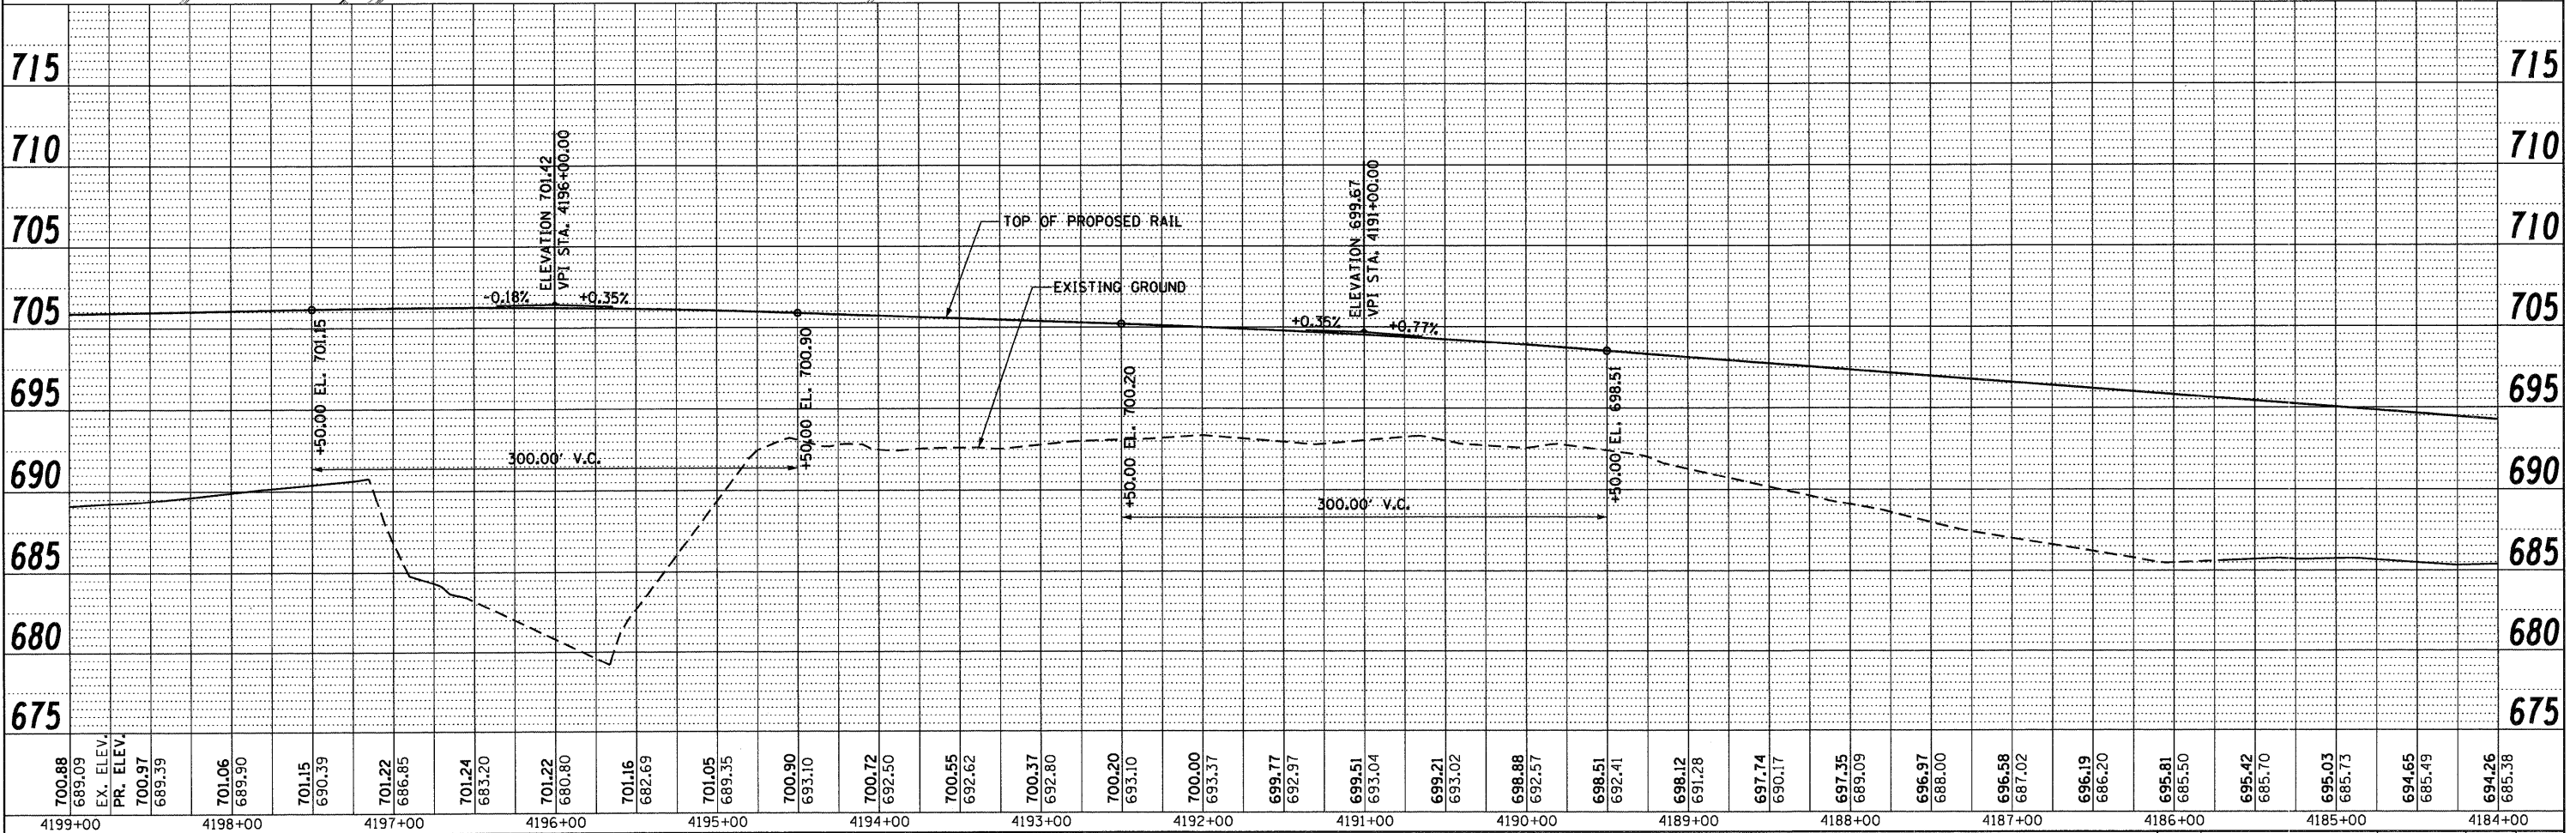


PLAN	REVISIONS	DATE
NO.	NO.	
BY	DATE	
DESIGNED	CHECKED	
PLOTTED	NOTED	
NOTE BOOK	FILE NAME	
NO.		

PROFILE	REVISIONS	DATE
NO.	NO.	
BY	DATE	
DESIGNED	CHECKED	
PLOTTED	NOTED	
NOTE BOOK	FILE NAME	
NO.		

McDonough Associates Inc.
Engineers/Architects
130 East Randolph Street, Chicago, Illinois 60601

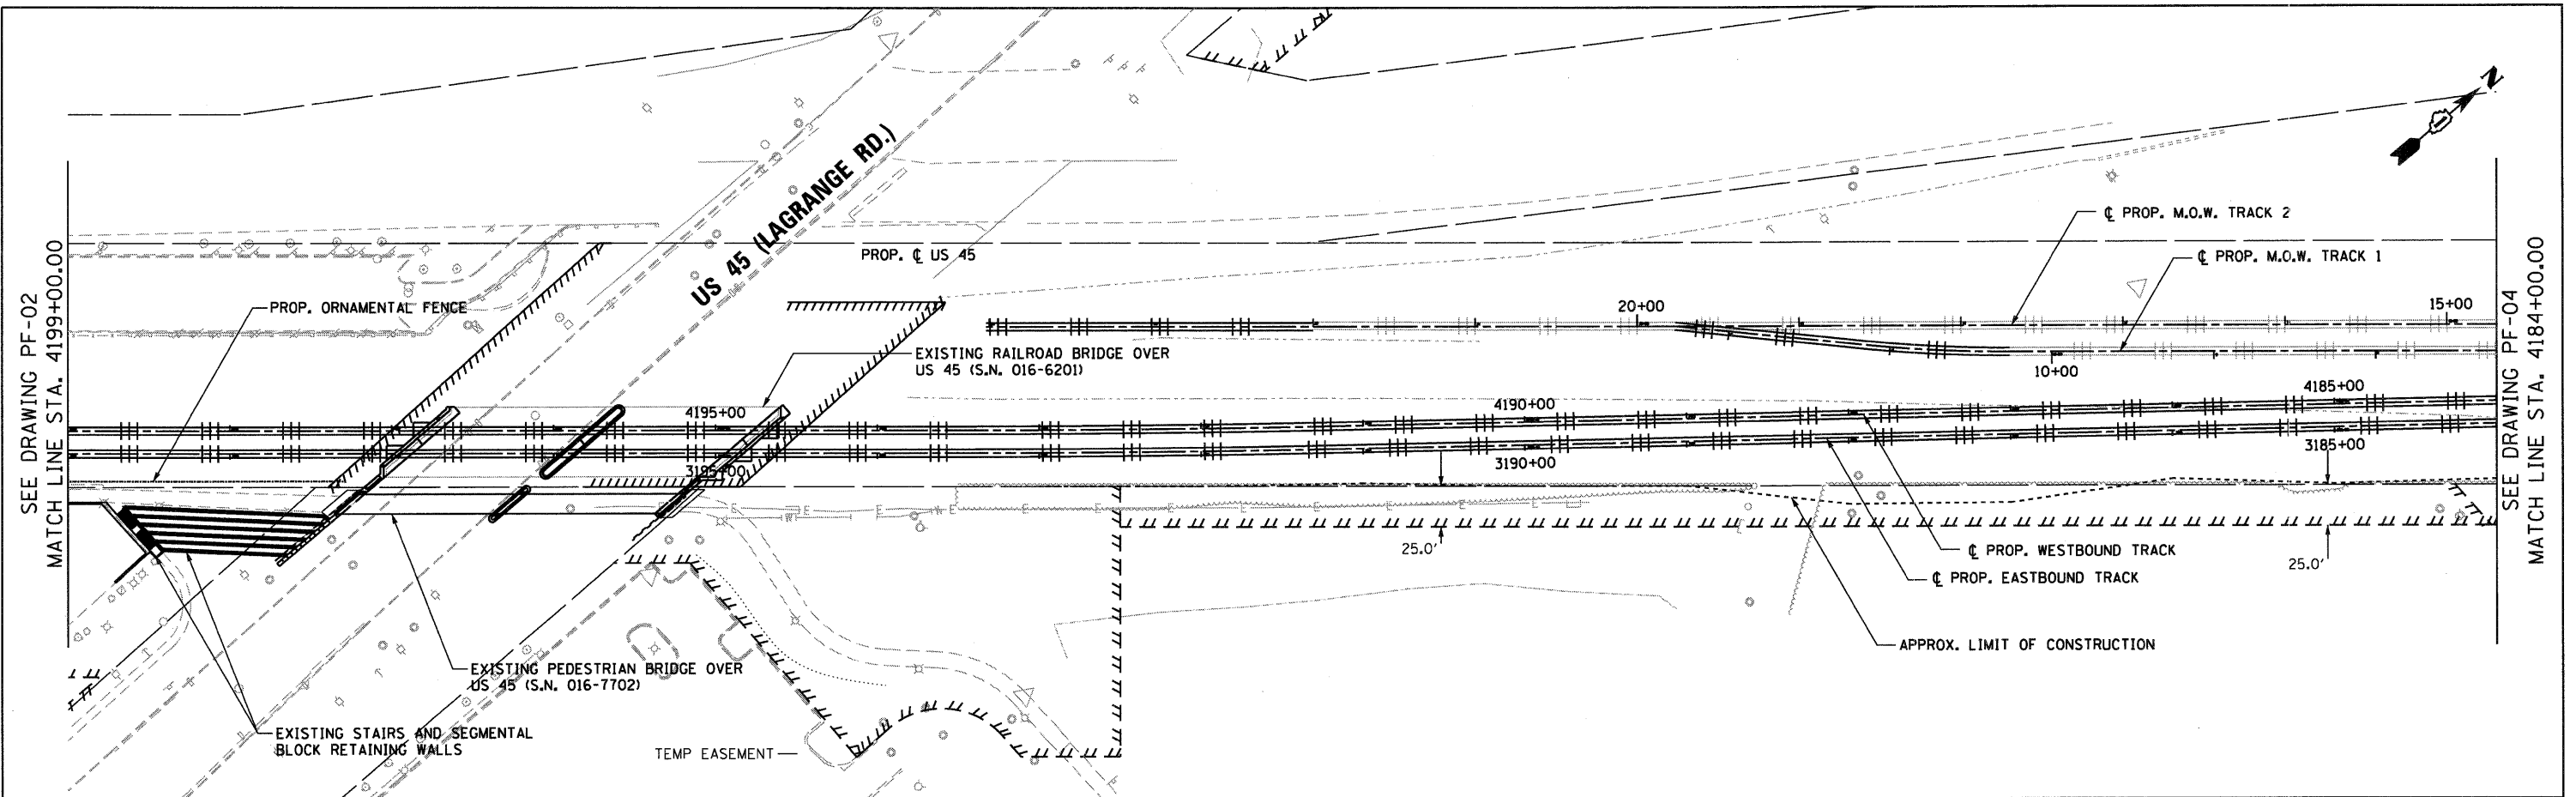

FILE NAME = D:\60809-SHT-PLN\PRF03.dgn	USER NAME = TKLuegel	DESIGNED - BFH	REVISED -	STATE OF ILLINOIS DEPARTMENT OF TRANSPORTATION	PROPOSED PLAN AND PROFILE	F.A.P. RTE. 330	SECTION 2010-135-1	COUNTY COOK	TOTAL SHEETS 101	SHEET NO. 21
PLOT SCALE = 1:50	CHECKED - MJT	REVISED -	SCALE: 1"=50' HORIZ. 1"=5' VERT.			SHEET NO. 3 OF 4 SHEETS	STA. TO STA.	PF-03		CONTRACT NO. 60N09
PLOT DATE = 12/29/2010	DATE - 12/17/10	REVISED -				ILLINOIS FED. AID PROJECT				