

| | |
|---------------|--|
| DATE | |
| BY | |
| SURVEYED | |
| PLOTTED | |
| TEMPLATE | |
| NOTE BOOK | |
| AREAS CHECKED | |
| NO. | |

| | |
|---------------|--|
| DATE | |
| BY | |
| SURVEYED | |
| PLOTTED | |
| TEMPLATE | |
| NOTE BOOK | |
| AREAS CHECKED | |
| NO. | |




NPDES STATEMENT:

THIS PROJECT DISTURBS 16.2 ACRES OF TOTAL LAND AREA. COMPLIANCE WITH THE NATIONAL POLLUTION DISCHARGE ELIMINATION SYSTEM (NPDES) STORMWATER PERMIT IS ONLY NECESSARY IF A PROJECT DISTURBS 1.0 OR MORE ACRES OF TOTAL LAND AREA; AN NPDES STORMWATER PERMIT IS REQUIRED FOR THIS PROJECT.

LEGEND

- TEMPORARY DITCH CHECKS
- INLET PROTECTION, SPECIAL
- PERIMETER EROSION BARRIER
- EXISTING TREES
- TREE PROTECTION & PRESERVATION
- ROADWAY DITCH FLOW
- HIGH POINT DITCH FLOW
- STONE RIPRAP, CLASS A1
- STABILIZED CONSTRUCTION ENTRANCE

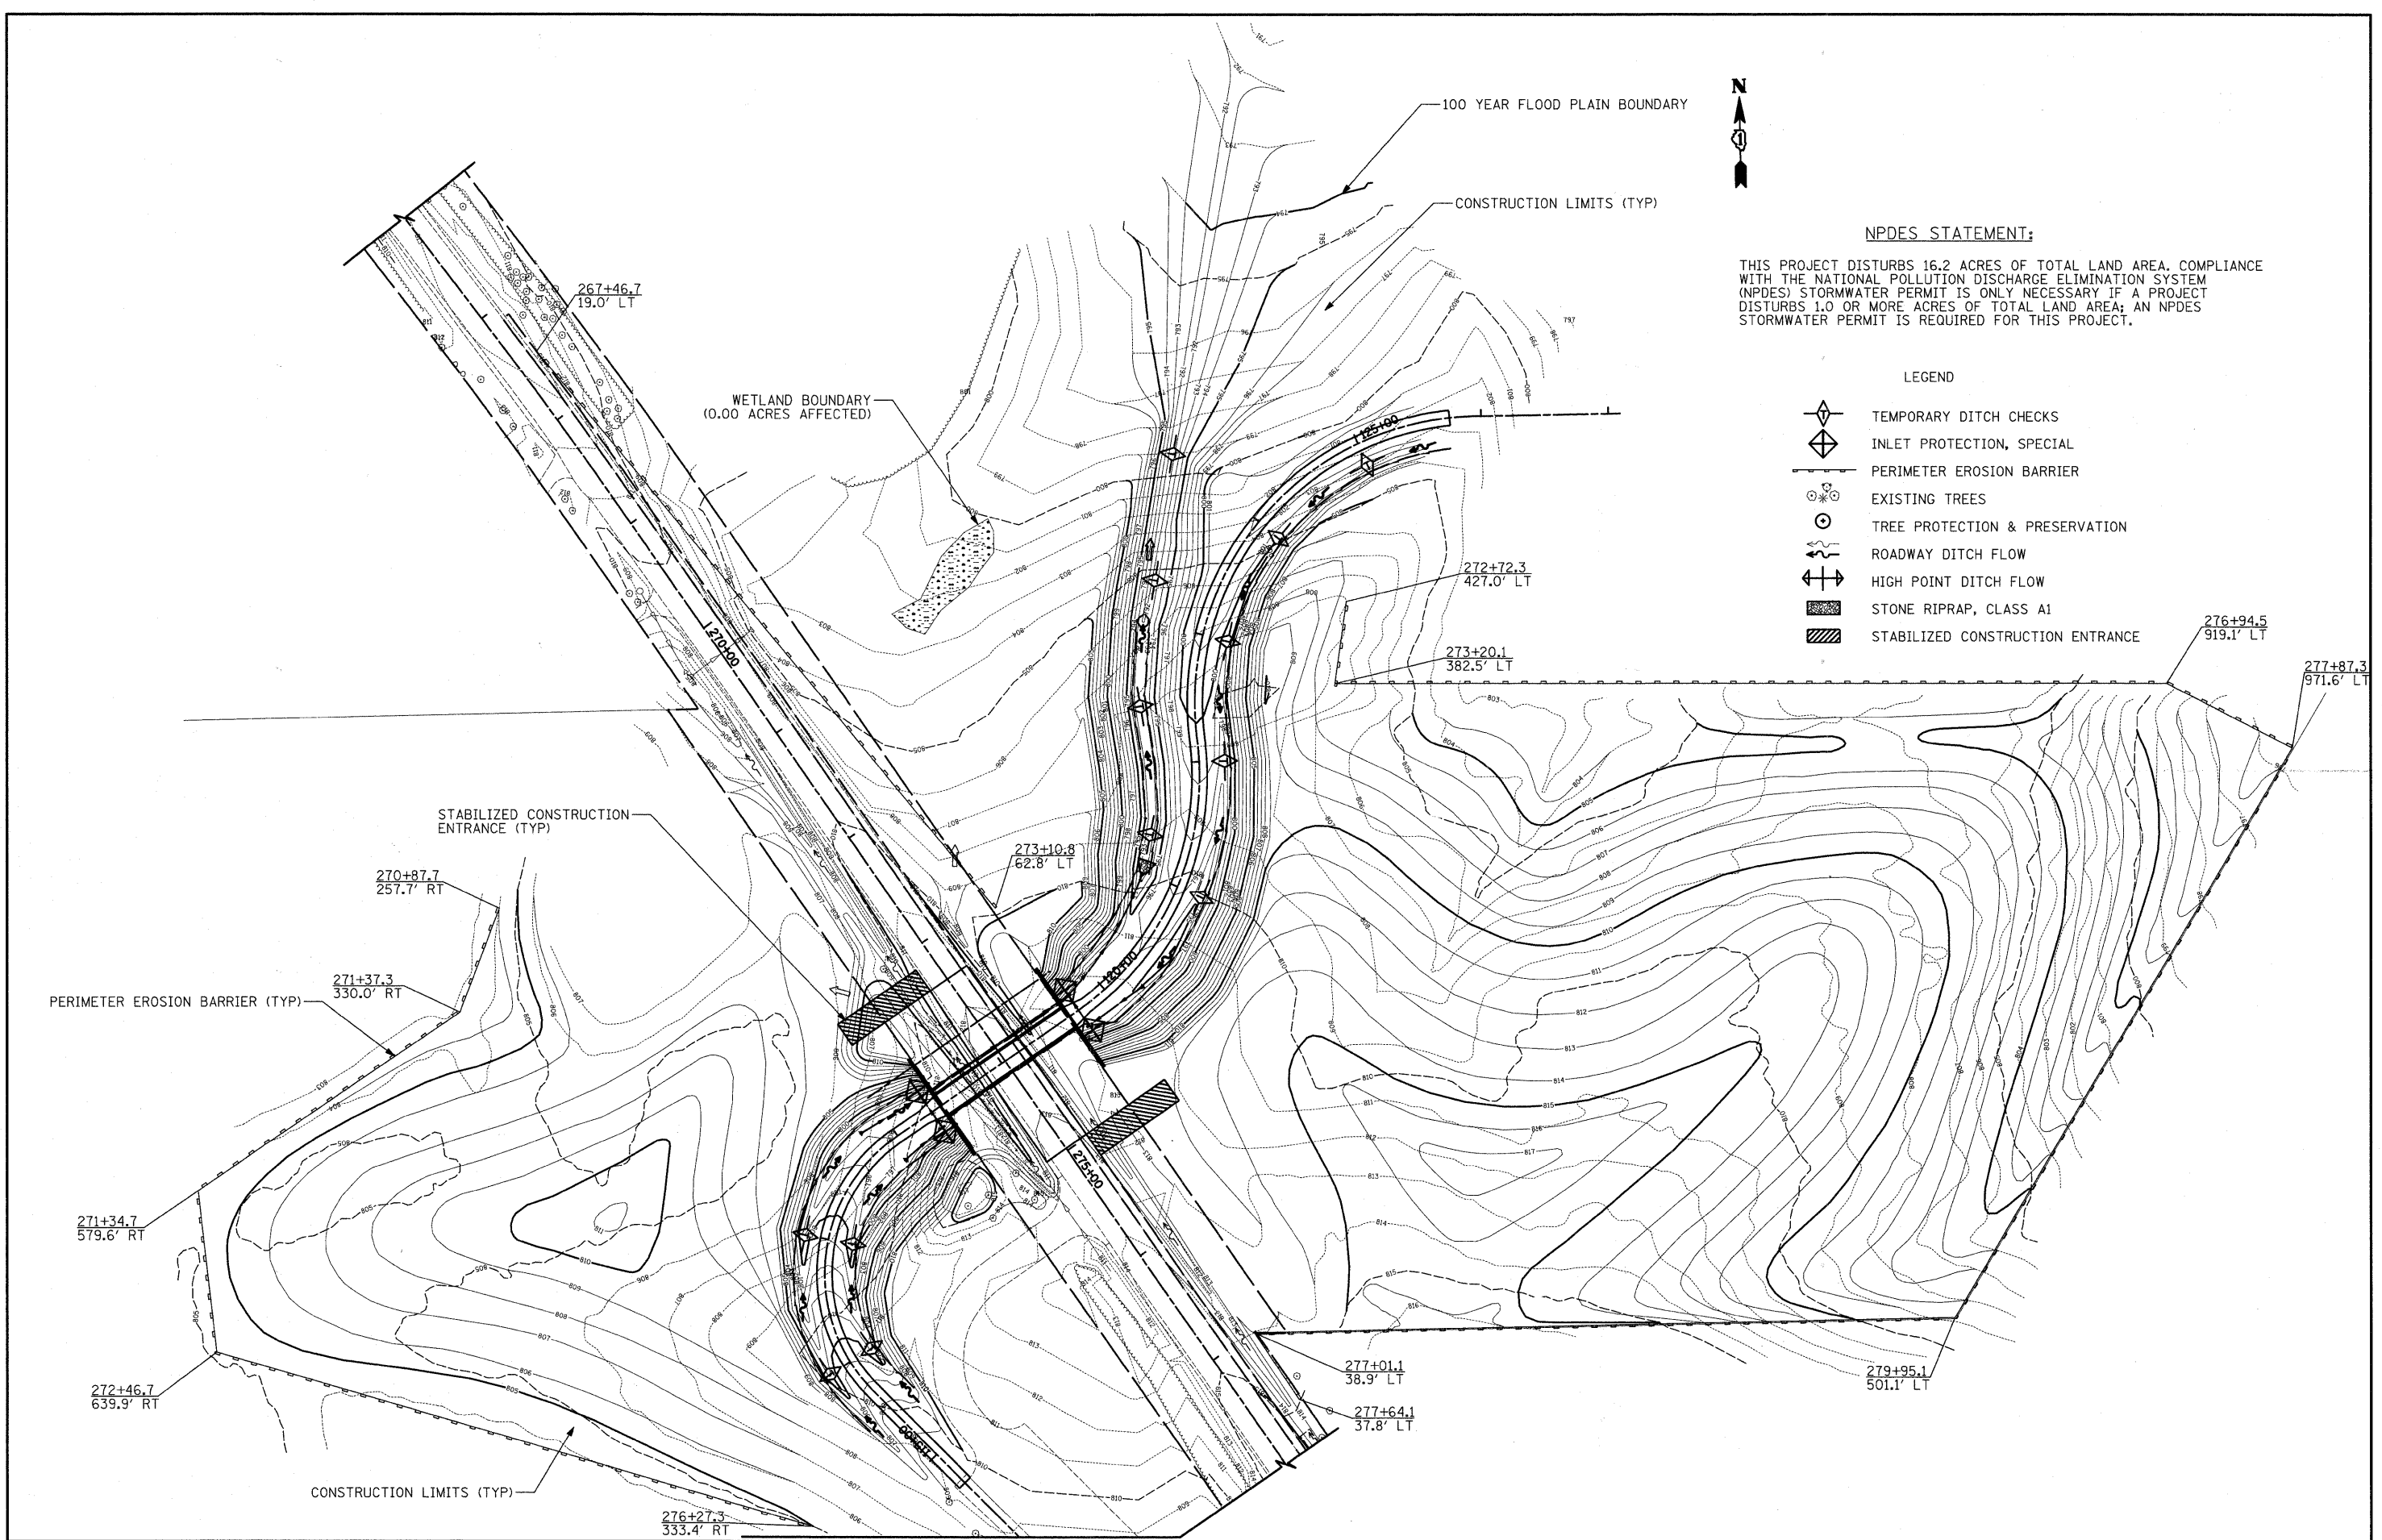

| | | | | | | | | | | |
|--|-------------------|-----------|---|------------|---|--|----------------|--------|--------------|-----------|
| USER NAME = pk | DESIGNED - PK | REVISED - | STATE OF ILLINOIS DEPARTMENT OF TRANSPORTATION | SCALES | LANDSCAPING AND EROSION CONTROL FORT HILL TRAIL BIKE PATH UNDERPASS | F.A.U. RTE. | SECTION | COUNTY | TOTAL SHEETS | SHEET NO. |
| FILE NAME ...ced\sheet\05 EC\2130_EC.dgn | DRAWN - JRR | REVISED - | | | | 3602 | 08-F3000-07-BT | LAKE | 60 | 10 |
| PLOT SCALE 60.00' / IN. | CHECKED - RTM | REVISED - | | | | CONTRACT NO. 63422 | | | | |
| PLOT DATE = 12/13/2010 | DATE - 12/17/2010 | REVISED - | | | | SHEET NO. 1 OF 2 SHEETS STA. TO STA. FED. ROAD DIST. NO. 1 ILLINOIS FED. AID PROJECT | | | | |