
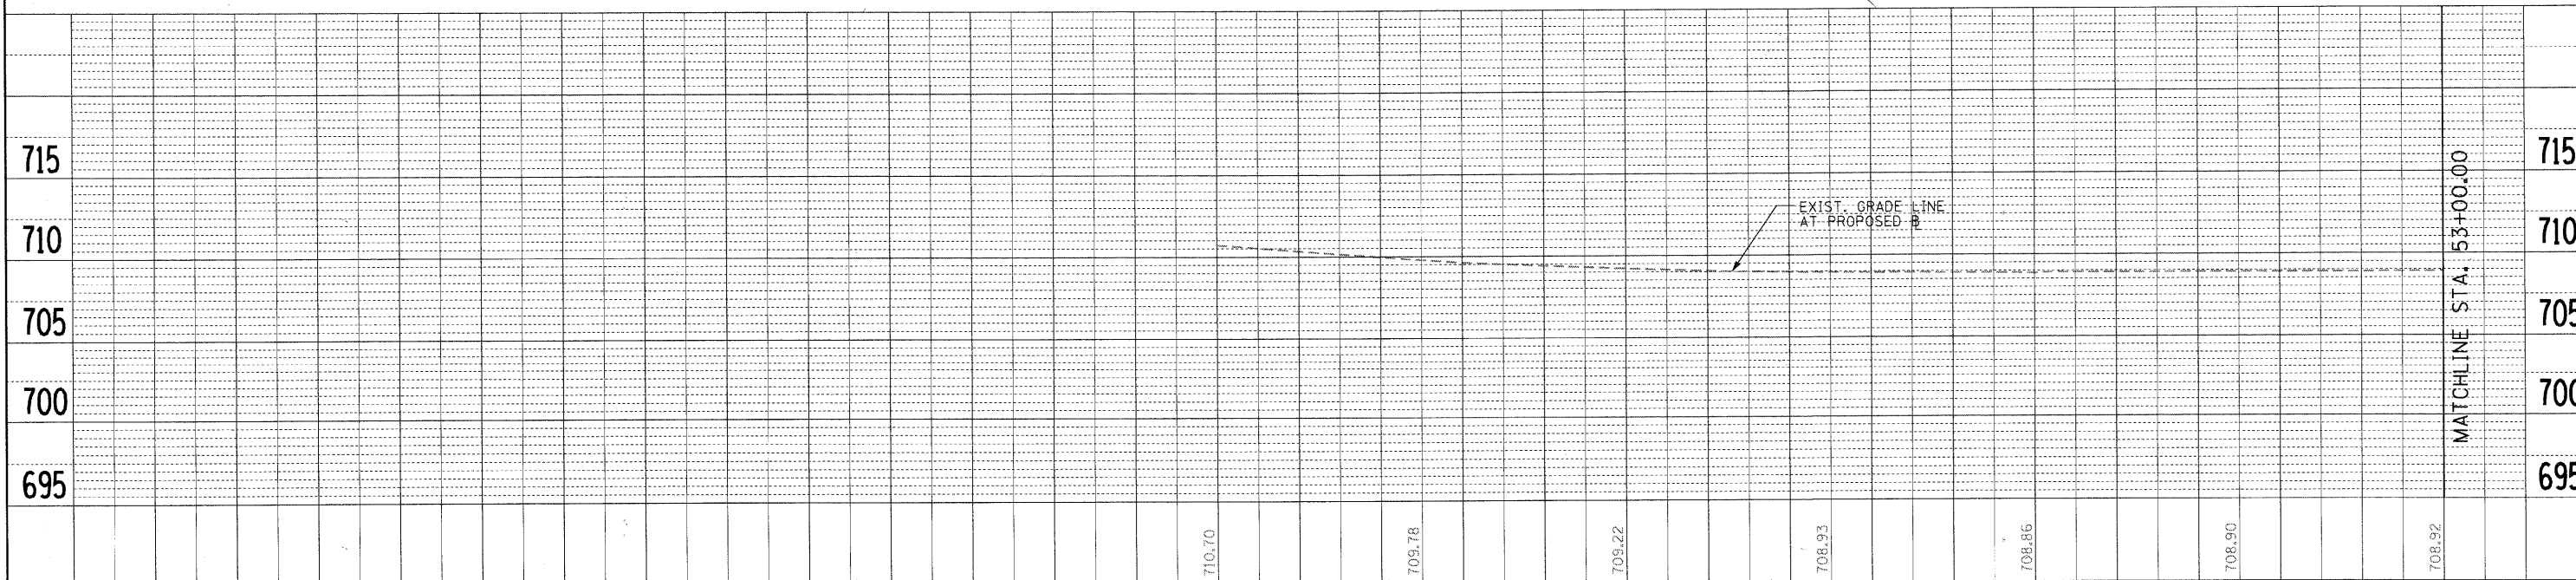


PLAN	SURVEYED	DATE
	NOTED	
	CHECKED	
	BY	
	NO.	

PROFILE	SURVEYED	DATE
	NOTED	
	CHECKED	
	BY	
	NO.	

LEGEND:

- PROPOSED PAVEMENT WIDENING/RECONSTRUCTION**
 (40603595) POLYMERIZED HOT-MIX ASPHALT SURFACE COURSE, MIX "F", N90, 1 3/4"
 (40603240) POLYMERIZED HOT-MIX ASPHALT BINDER COURSE, IL-19.0, N90, 2 3/4"
 (35501332) HOT-MIX ASPHALT BASE COURSE, 12"
 (Z0001050) AGGREGATE SUBGRADE 12"
- PROPOSED PAVEMENT RESURFACING**
 (40603595) POLYMERIZED HOT-MIX ASPHALT SURFACE COURSE, MIX "F", N90, 1 3/4"
 (40600826) POLYMERIZED LEVELING BINDER (MACHINE METHOD), IL-14.75, N50
- PROPOSED BUS TURNOUT**
 (42000300) PORTLAND CEMENT CONCRETE PAVEMENT 8"
 (31101200) SUB-BASE GRANULAR MATERIAL, TYPE B 4"
- PROPOSED SHOULDER**
 (40603595) POLYMERIZED HOT-MIX ASPHALT SURFACE COURSE, MIX "F", N90, 1 3/4"
 (35501308) HOT-MIX ASPHALT BASE COURSE, 6"
 (31102300) SUB-BASE GRANULAR MATERIAL, TYPE C 6"
- EXISTING WETLAND**

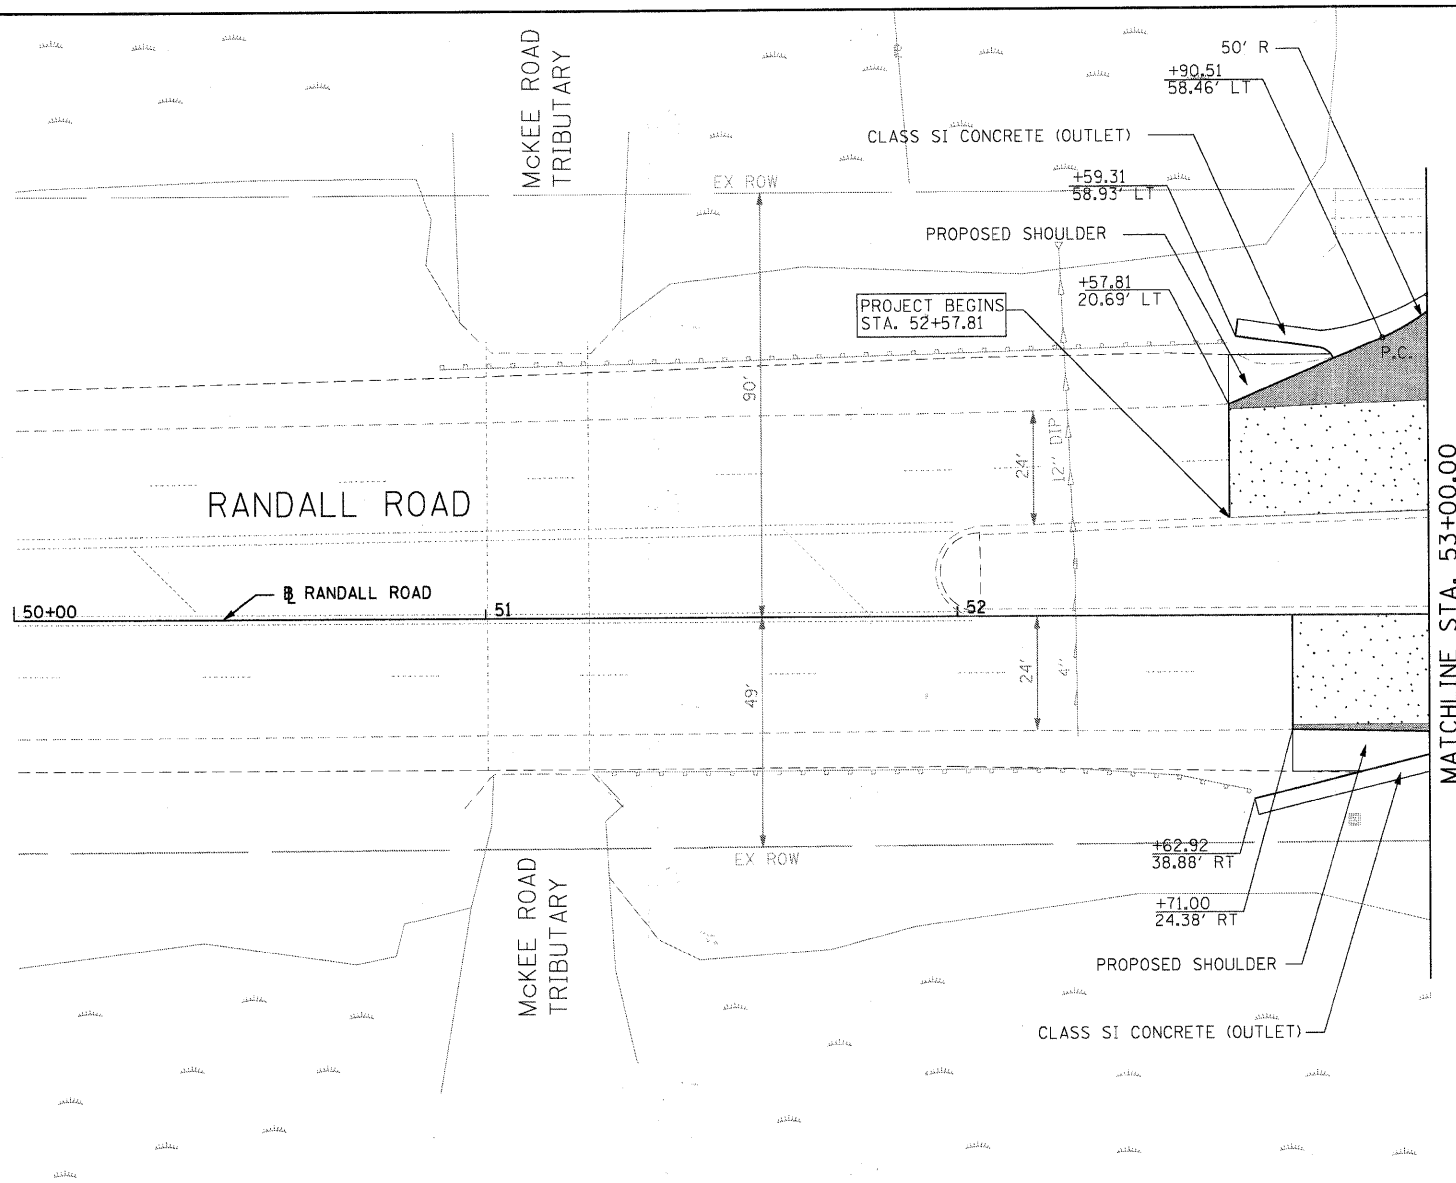

FILE NAME = I:\keneca\023863\dr\acad\sheet\RP_P.P.01.dgn
 CMT CRAWFORD MURPHY & TILLY, INC. CONSULTING ENGINEERS License No. 184-000613



USER NAME = Matt Baldwin	DESIGNED - PWK	REVISED -
	DRAWN - ERD	REVISED -
PLOT SCALE = 20,000' / IN.	CHECKED - KDF	REVISED -
PLOT DATE = 12/29/2010	DATE - 12/29/2010	REVISED -

**STATE OF ILLINOIS
DEPARTMENT OF TRANSPORTATION**

**RANDALL ROAD
PLAN AND PROFILE**

SCALE: 20'-H 5'-V SHEET NO. 1 OF 6 SHEETS STA. 50+00.00 TO STA. 53+00.00

F.A.P. RTE. 336	SECTION 01-00269-00-CH	COUNTY KANE	TOTAL SHEETS 124	SHEET NO. 21
CONTRACT NO. 63533			ILLINOIS FED. AID PROJECT	