

PLAN	SURVEYED	DATE
	ALIGNED	BY
	NOTED	
	BY	
	NO.	

PROFILE	SURVEYED	DATE
	PLotted	BY
	NOTED	
	BY	
	NO.	

FILE NAME = L:\XAN\CC\0224683\Draw\XAN\Substa\No\Examiner\A\2000\Stms\SR_PWP_04.dwg

CMT
CRAWFORD, MURPHY & TILLY, INC.
CONSULTING ENGINEERS
License No. 94-000613




USER NAME = Matt Baldwin	DESIGNED - PWK	REVISED -
PLOT SCALE = 20.0000' / IN.	DRAWN - ERD	REVISED -
PLOT DATE = 2/7/2011	CHECKED - KDF	REVISED -
	DATE - 12/29/2010	REVISED -

**STATE OF ILLINOIS
DEPARTMENT OF TRANSPORTATION**

**RANDALL ROAD
PLAN AND PROFILE**

SCALE: 20'H 5"V SHEET NO. 4 OF 6 SHEETS STA. 65+00.00 TO STA. 71+00.00

F.A.P. RTE. 336	SECTION 01-00269-00-CH	COUNTY KANE	TOTAL SHEETS 24	SHEET NO. 24
CONTRACT NO. 63533				ILLINOIS FED. AID PROJECT

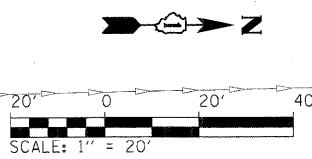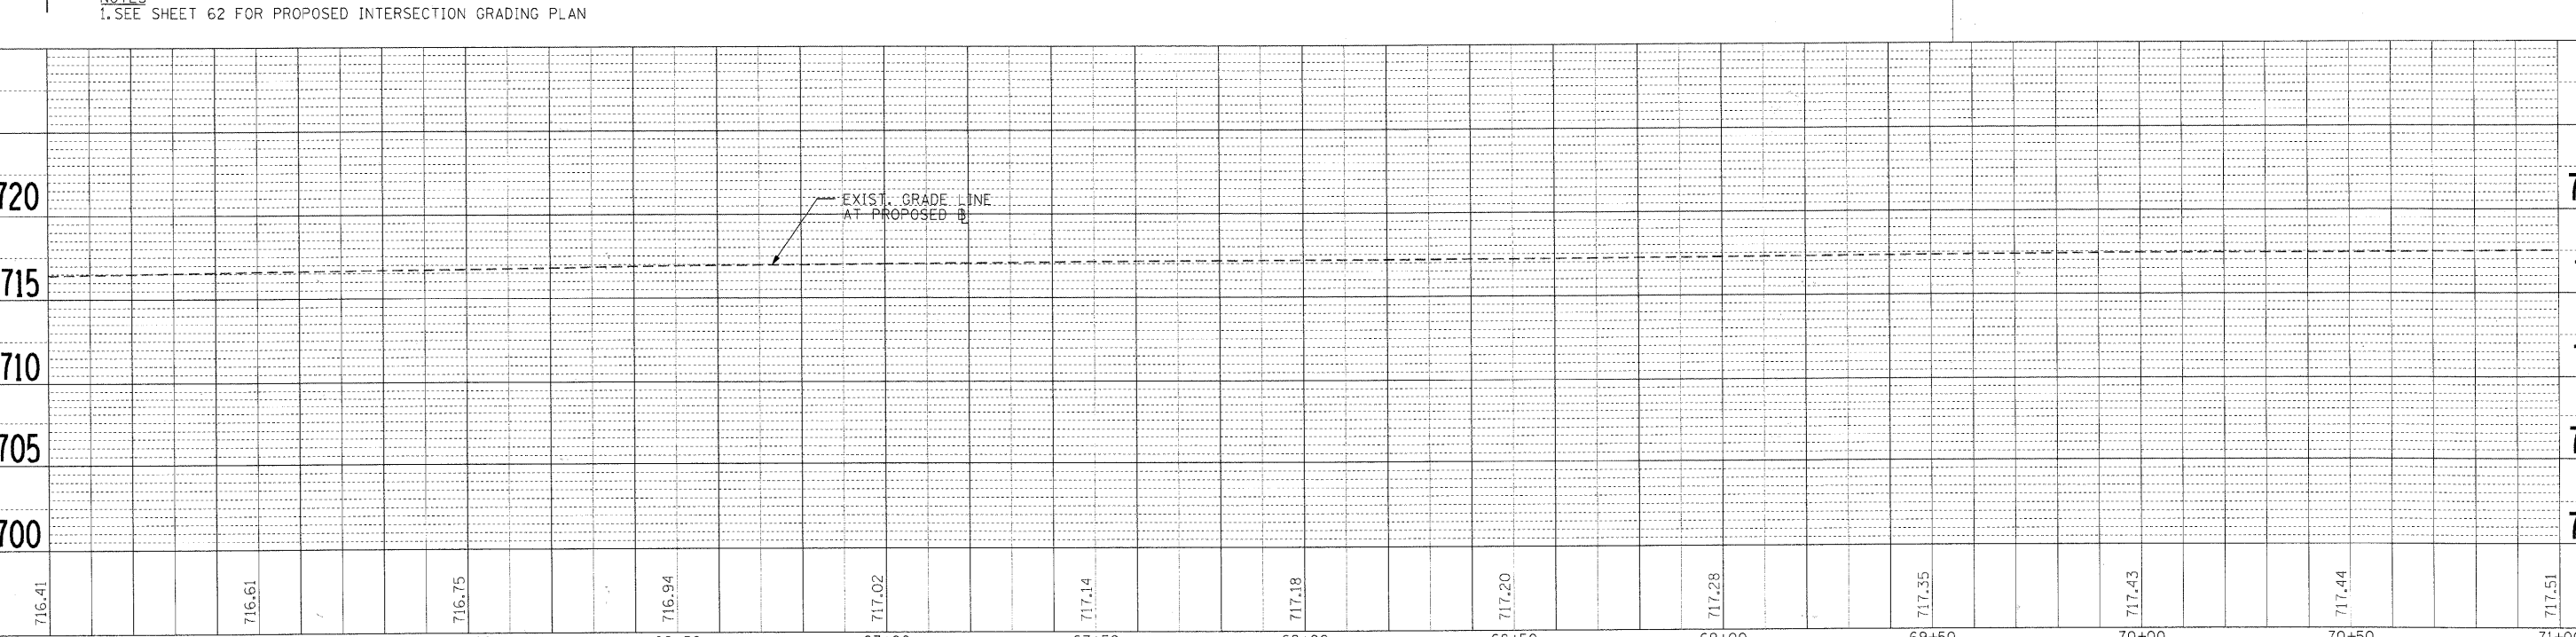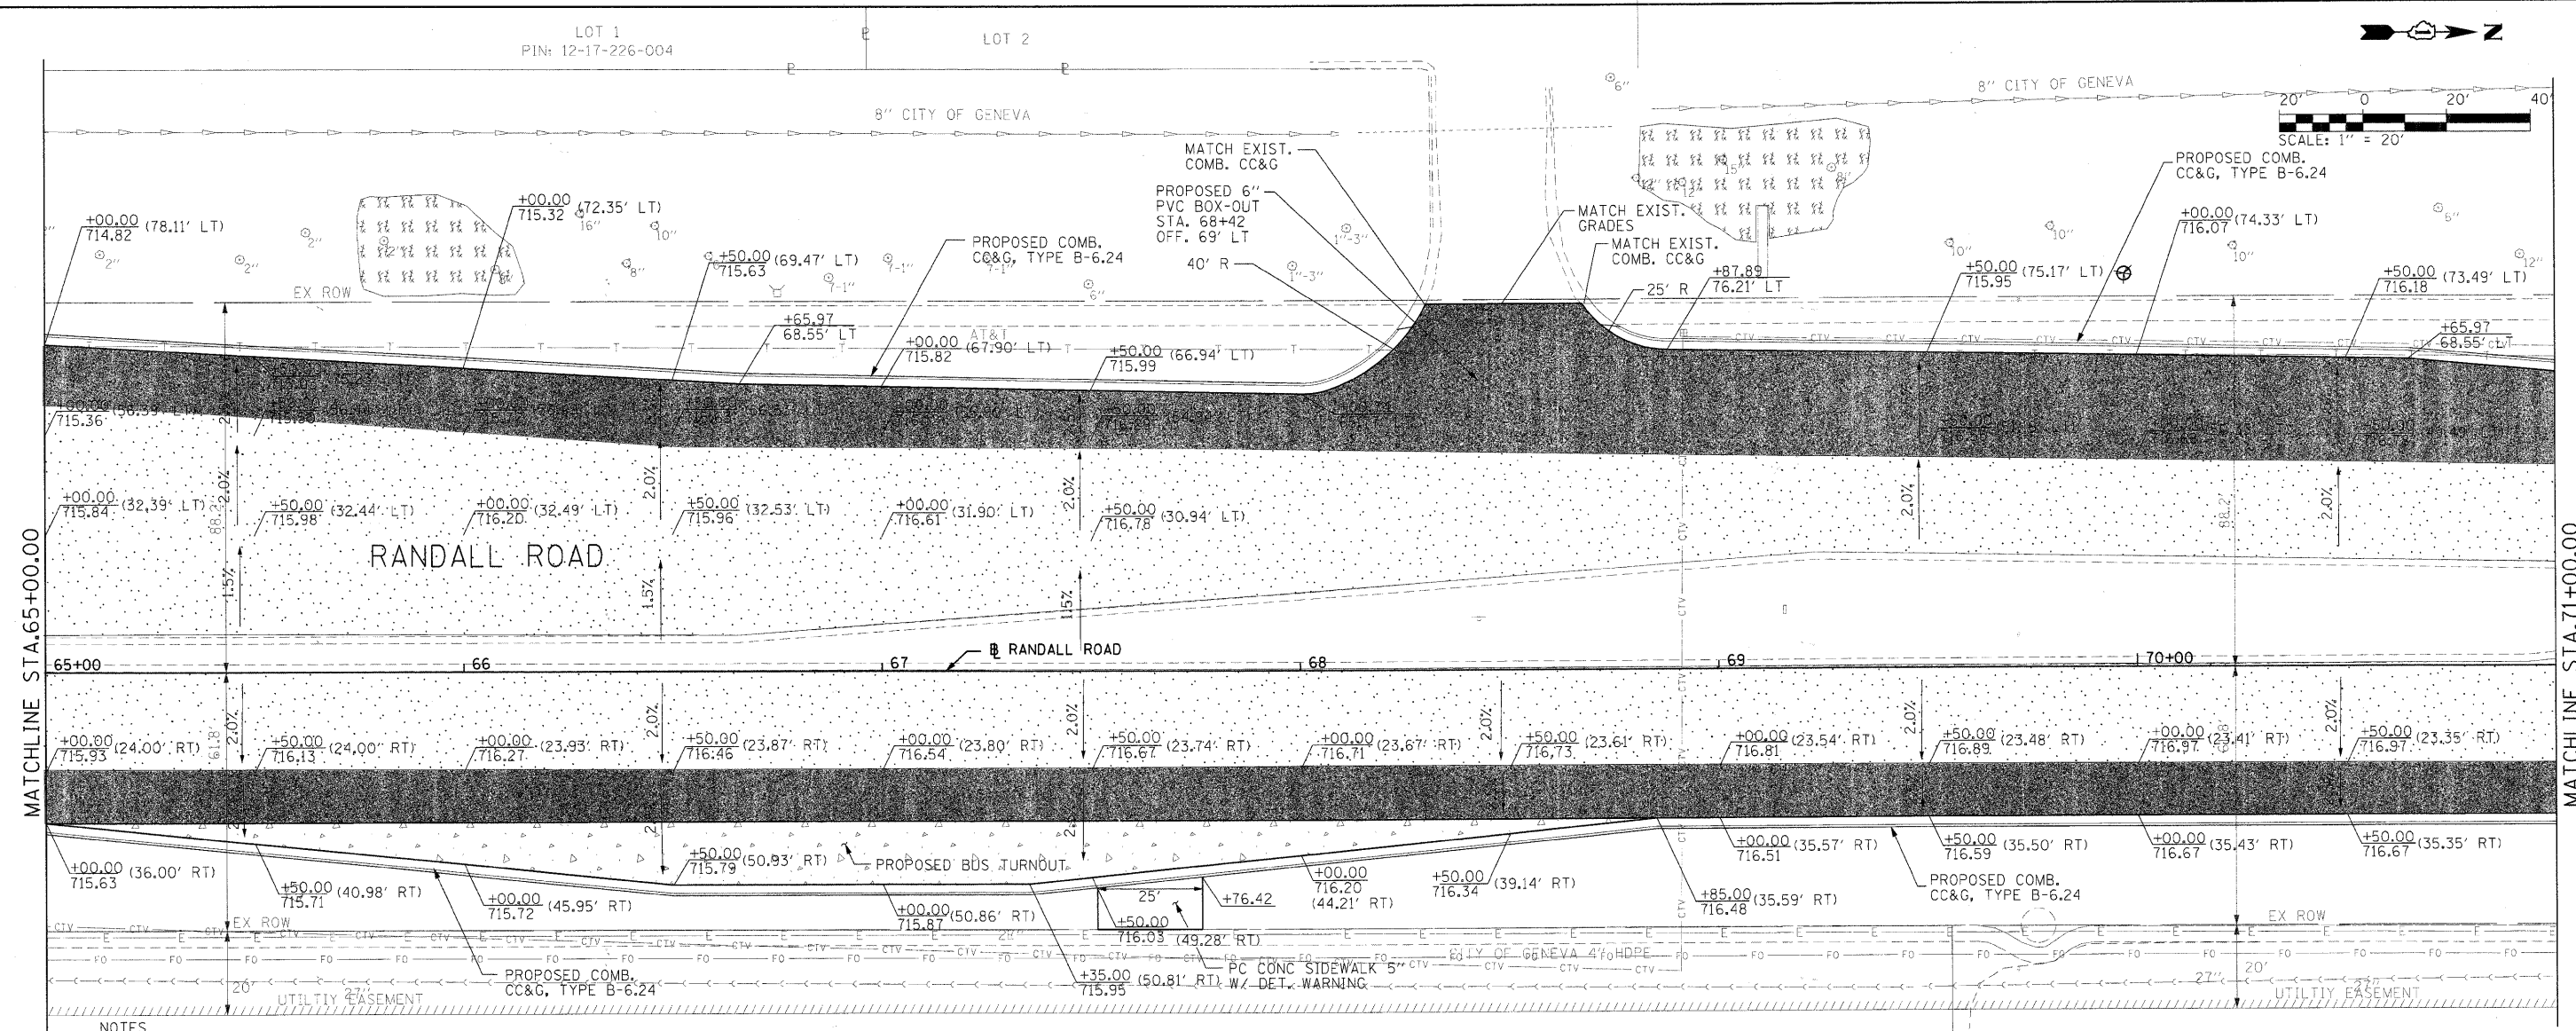

NOTES
1. SEE SHEET 62 FOR PROPOSED INTERSECTION GRADING PLAN