


### GLEN OAKS COURT

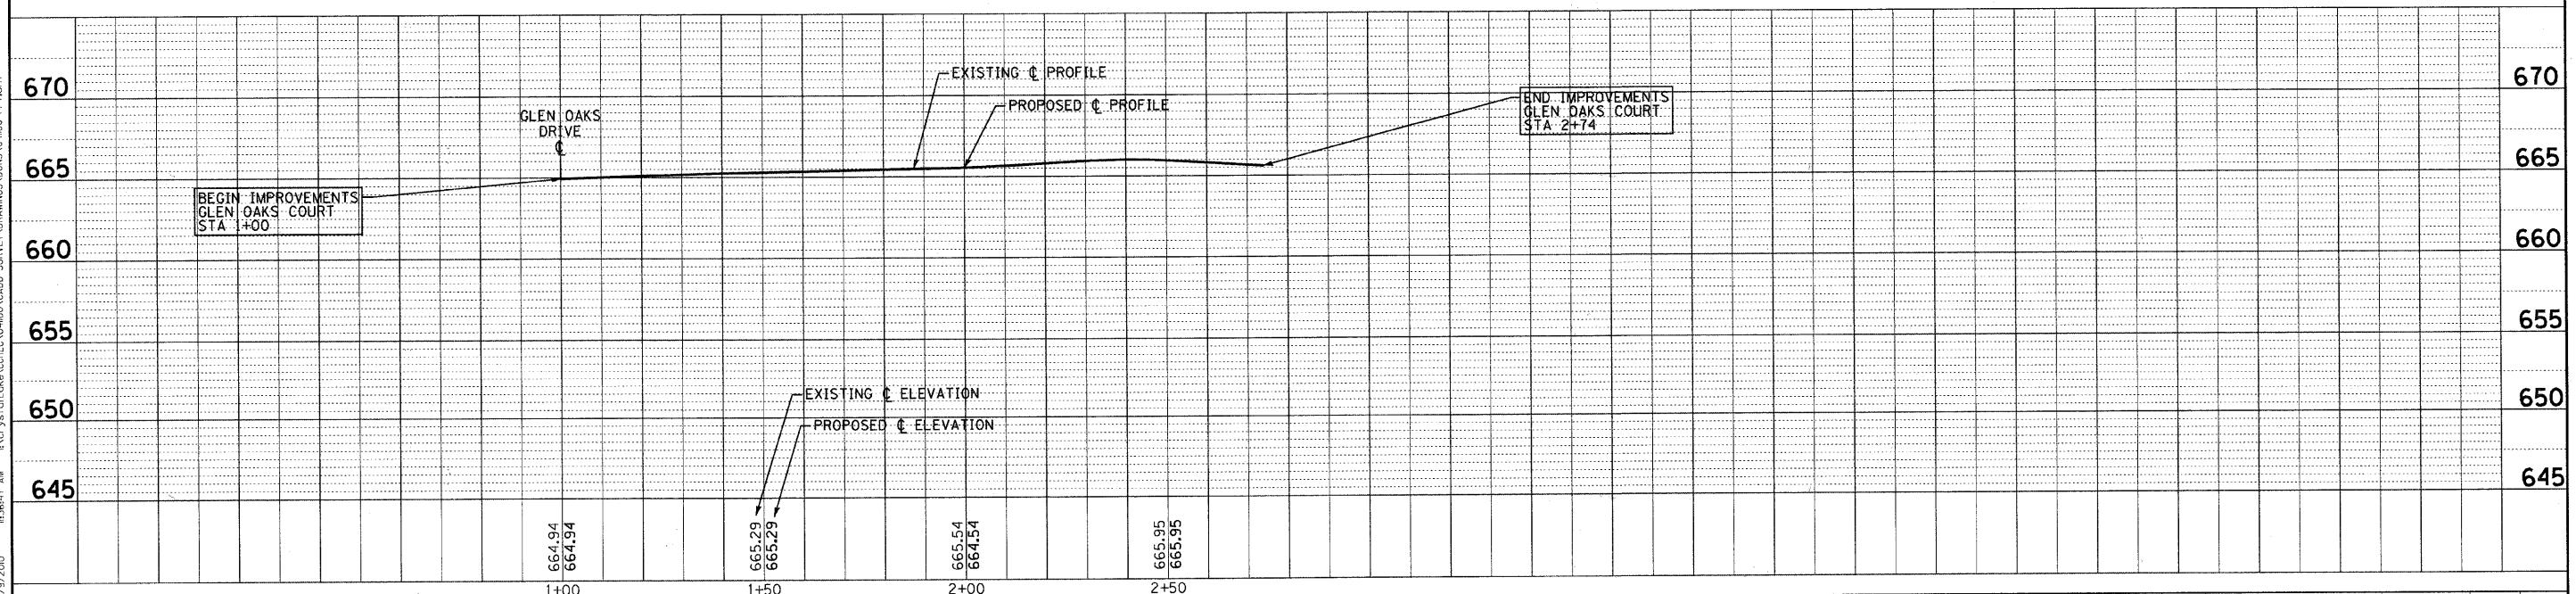

COPYRIGHT © 2010 BY BAXTER & WOODMAN, INC.  
 ALL RIGHTS RESERVED.  
 LICENSE NO. 184-00123 - EXPIRES 4/30/2011  
 (battername) 12/9/2010 11:56:47 AM



DESIGNED - MWP	REVISED - 12-01-10 IDOT REVIEW
DRAWN - KAR	REVISED -
CHECKED - RWL	REVISED -
DATE - 10-01-10	FILE - 041180-PP7.shd

**CITY OF COUNTRY CLUB HILLS, ILLINOIS**  
**GLEN OAKS DRIVE INFRASTRUCTURE IMPROVEMENTS**

**PLAN AND PROFILE**  
**GLEN OAKS COURT**  
 SCALE: H: 1"=20' V: 1"=5'  
 STA. 1+00 TO STA. 3+00

F.A. RTE.	SECTION	COUNTY	TOTAL SHEETS	SHEET NO.
-	04-00027-03-PV	COOK	36	19
C-91-004-05		CONTRACT NO. 63539		
FED. ROAD DIST. NO. [ILLINOIS] FED. AID PROJECT HPD-897(008)				