


HUNTLEY ROAD

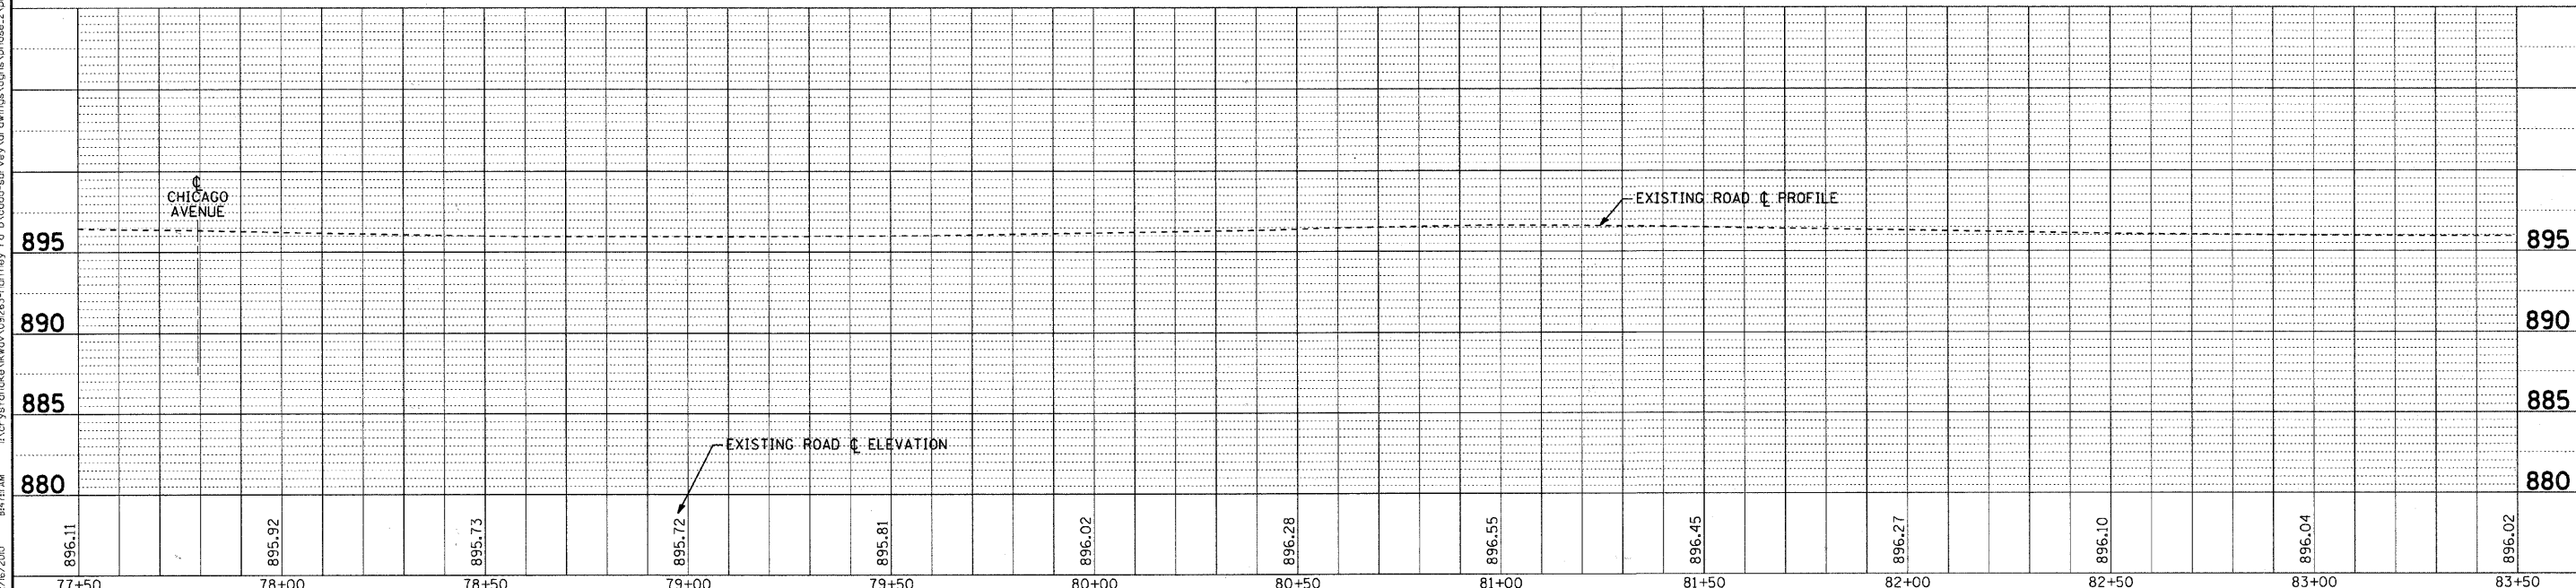

COPYRIGHT © 2010 BY BAXTER & WOODMAN, INC.
 STATE OF ILLINOIS - PROFESSIONAL DESIGN FIRM
 LICENSE NO. 018-00111-00-BT
 EXP. DATE 12/31/2010
 PROJECT NO. 10-00011-00-BT
 SHEET NO. 7
 CONTRACT NO. 63545
 FILE - ph2-091263-pp1.shp



DESIGNED - DSH	REVISED - 12/16/10 PER IDOT
DRAWN - MAC	REVISED -
CHECKED - JJF	REVISED -
DATE - 12/16/10	FILE - ph2-091263-pp1.shp

**VILLAGE OF LAKEWOOD, ILLINOIS
HUNTLEY ROAD
BICYCLE TRAIL**

PLAN AND PROFILE HUNTLEY ROAD	
SCALE: H: 1"=20' V: 1"=5'	STA. 77+50 TO STA. 83+50

F.A.I. RTE. 0118	SECTION 10-00011-00-BT	COUNTY MCHENRY	TOTAL SHEETS 35	SHEET NO. 7
FED. ROAD DIST. NO. 1 ILLINOIS		FED. AID PROJECT	CONTRACT NO. 63545 CMW-900316281	