


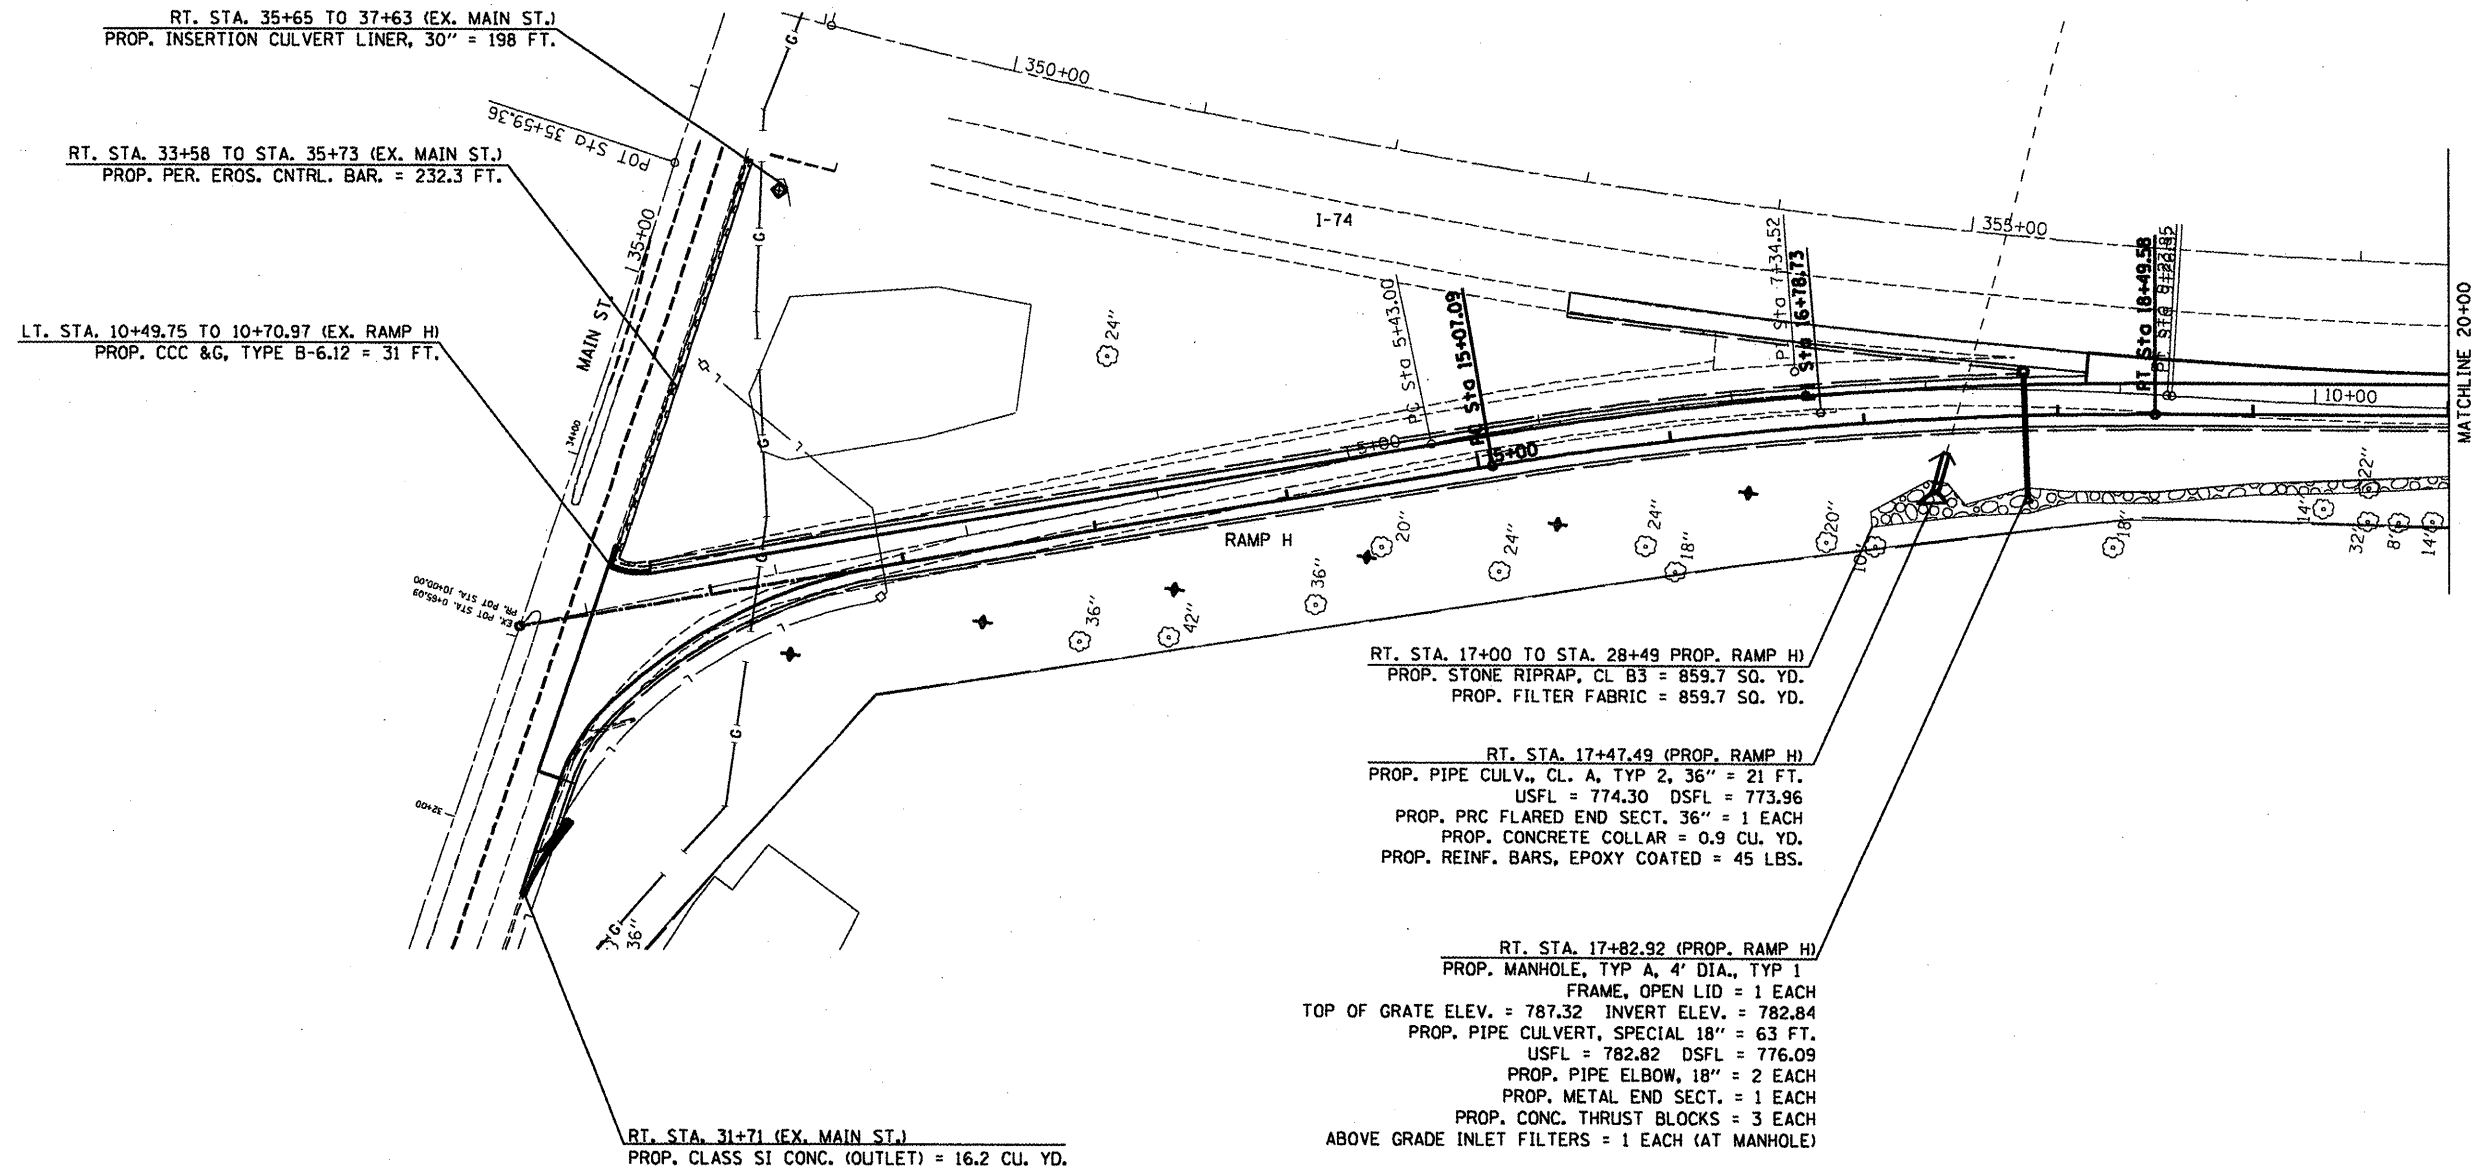

LEGEND	
	INLET AND PIPE PROTECTION
	TEMPORARY DITCH CHECKS
	STONE RIPRAP, CLASS A4 STONE RIPRAP, CLASS B3
	PERIMETER EROSION CONTROL BARRIER

•SEE SCHEDULES FOR LOCATIONS AND QUANTITIES



FILE NAME = 0468586-sht-prof1.e.dgn	USER NAME = bergsteker	DESIGNED -	REVISED -	STATE OF ILLINOIS DEPARTMENT OF TRANSPORTATION	DRAINAGE/EROSION CONTROL SHEET RAMP H			F.A.I. RTE. = 74	SECTION = (48-27)R,RS-4	KNOX	TOTAL SHEETS = 103	SHEET NO. = 32
	PLOT SCALE = 100.0000 "/> IN.	CHECKED -	REVISED -		SCALE:	SHEET NO. OF SHEETS	STA. TO STA.	CONTRACT NO. 68506				
	PLOT DATE = 12/20/2018	DATE -	REVISED -		ILLINOIS FED. AID PROJECT							