



 

LEGEND	
	INLET AND PIPE PROTECTION
	TEMPORARY DITCH CHECKS
	STONE RIPRAP, CLASS A4 STONE RIPRAP, CLASS B3
	PERIMETER EROSION CONTROL BARRIER

*SEE SCHEDULES FOR LOCATIONS AND QUANTITIES

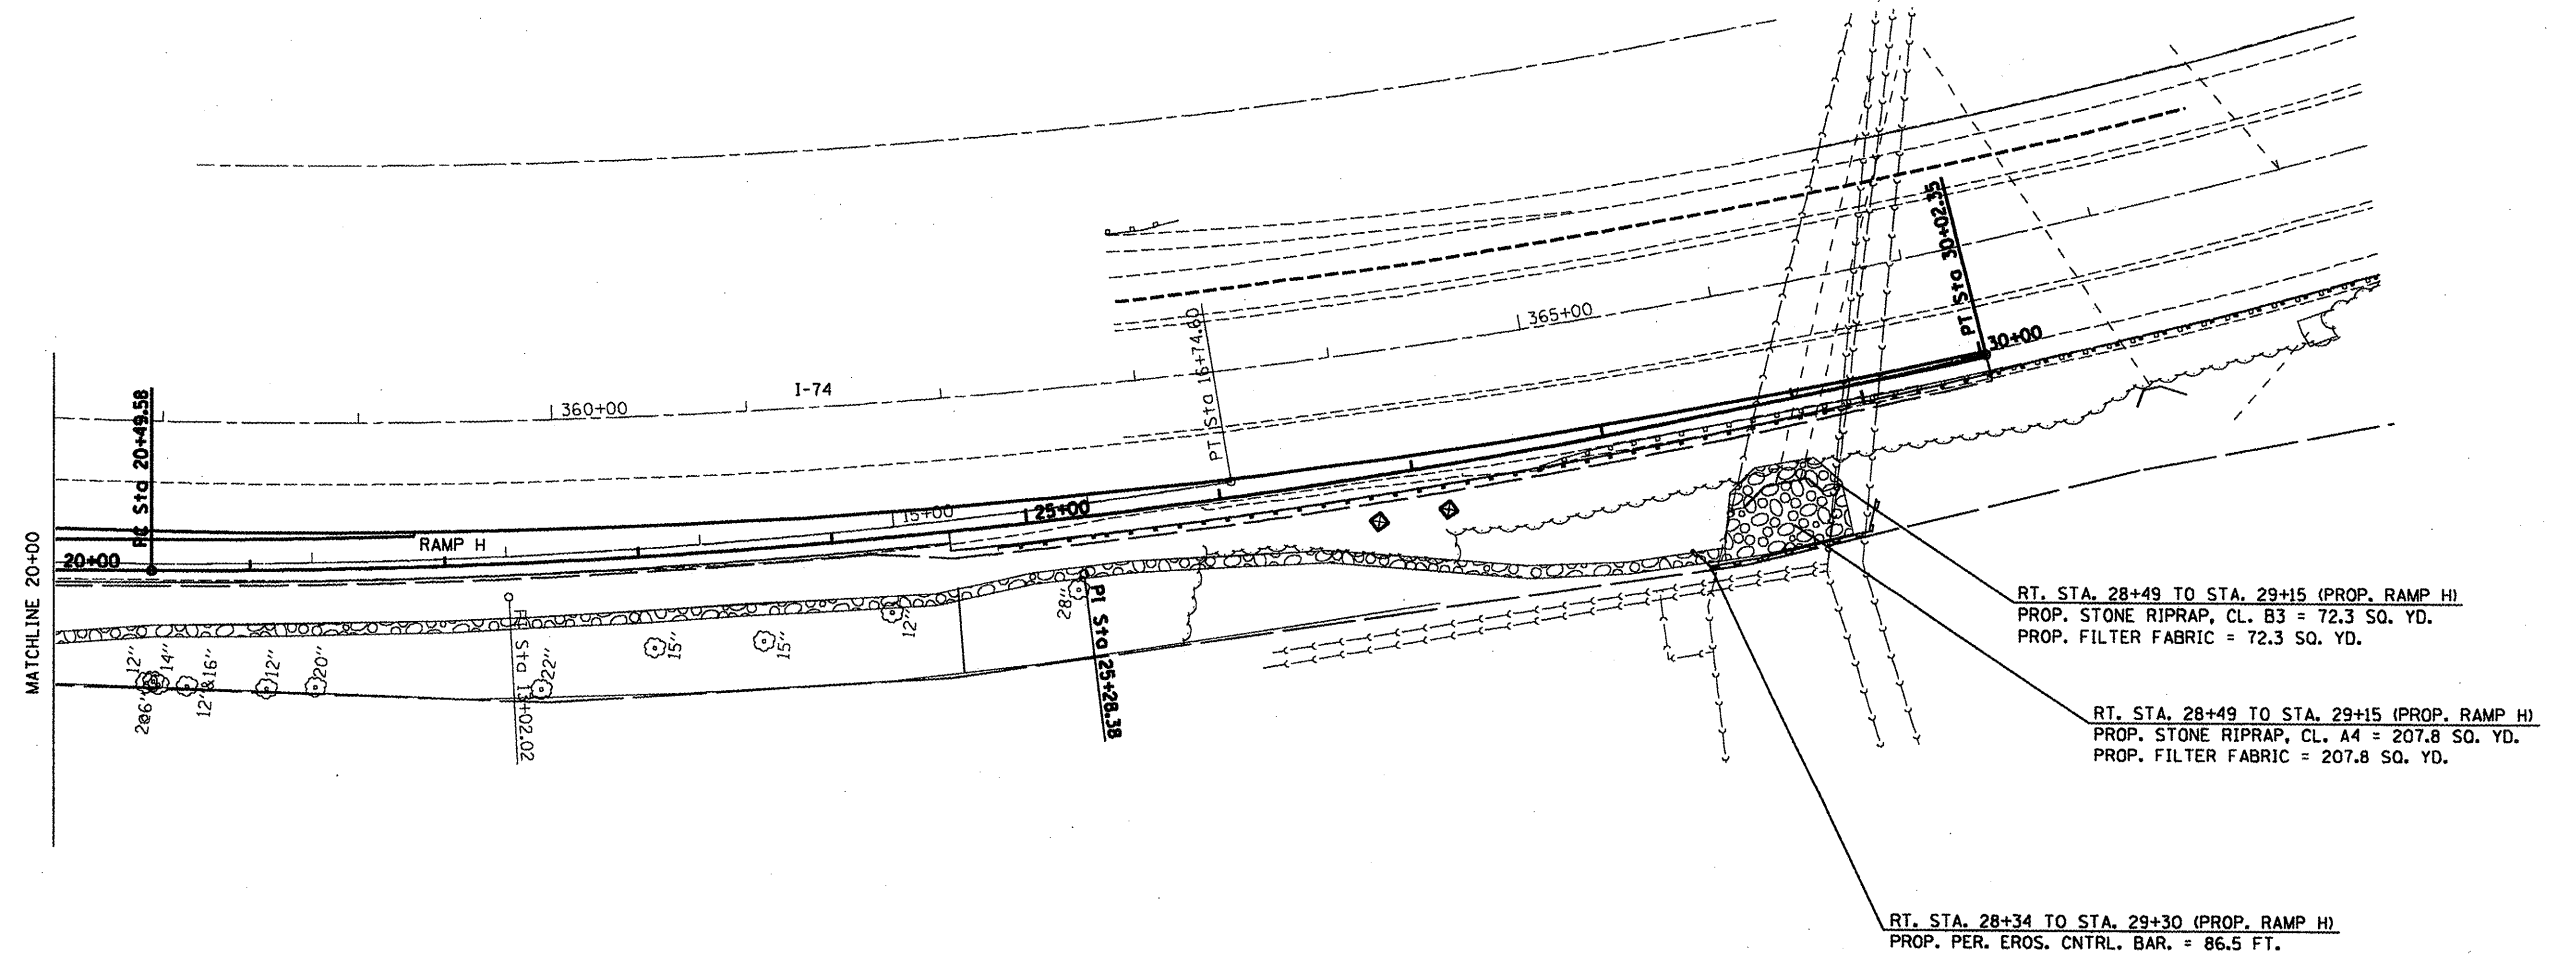

FILE NAME =
D468506-shr-profile.dgn

USER NAME = bergsiekeran	DESIGNED -	REVISED -
PLOT SCALE = 100.0000' / IN.	DRAWN -	REVISED -
PLOT DATE = 12/20/2010	CHECKED -	REVISED -
	DATE -	REVISED -

**STATE OF ILLINOIS
DEPARTMENT OF TRANSPORTATION**

**DRAINAGE/EROSION CONTROL SHEET
RAMP H**

F.A.I. RTE.	SECTION	COUNTY	TOTAL SHEETS	SHEET NO.
74	(48-27)R,RS-4	KNOX	103	33

SCALE: SHEET NO. OF SHEETS STA. TO STA.

CONTRACT NO. 68506
ILLINOIS FED. AID PROJECT