



IL 13/15
 STA 133+85 TO STA 137+06
 STA 137+06 TO STA 137+77 - MEDIAN OPENING
 [1] STA 136+94.4 TO STA 137+77.0

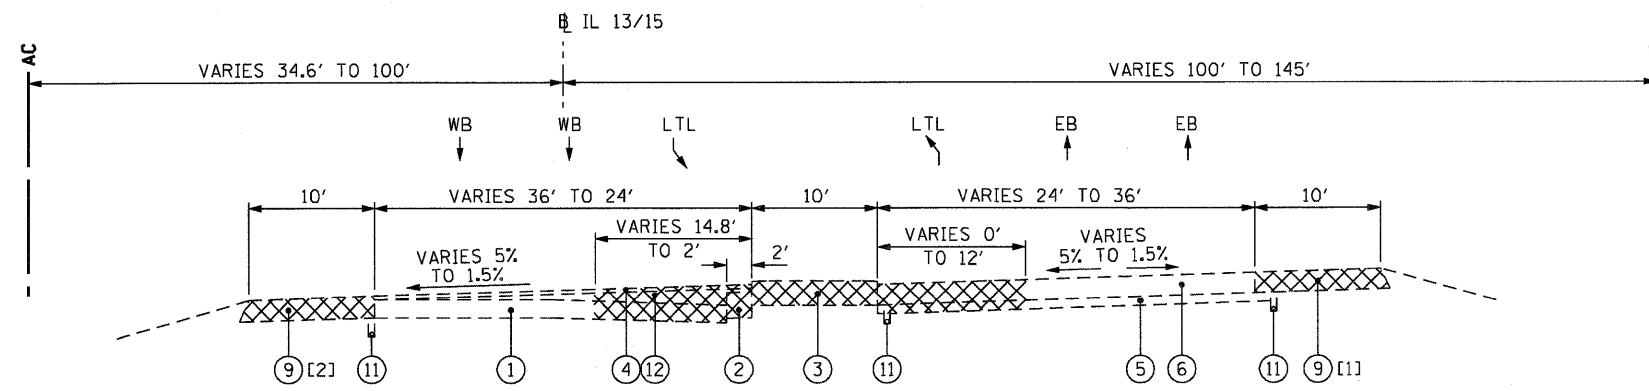

IL 13/15
 STA 137+77 TO STA 142+04
 STA 142+04 TO STA 142+38 - MEDIAN OPENING
 [1] STA 137+77.0 TO STA 137+90.2
 STA 139+02.1 TO STA 140+63.9
 [2] STA 138+91.2 TO STA 140+86.6

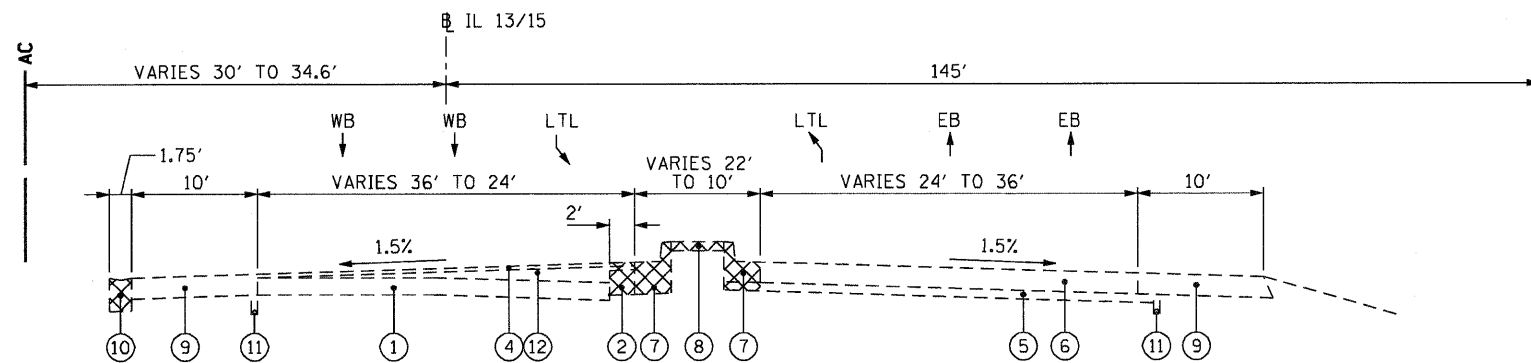

IL 13/15
 STA 142+38 TO STA 145+30

EXISTING TYPICAL SECTIONS

- ① EX PAVEMENT (TYPE UNKNOWN)
- ② EX PCC BASE COURSE, 9"
- ③ EX CORRUGATED MEDIAN
- ④ EX HMA SURFACE COURSE, 1"
- ⑤ EX STABILIZED SUB-BASE, 4"
- ⑥ EX PCC PAVEMENT, 10"
- ⑦ EX CURB & GUTTER, TYPE B-9.24
- ⑧ EX CONCRETE MEDIAN SURFACE, TYPE P, 4"
- ⑨ EX HMA SHOULDER, 10"
- ⑩ EX GUTTER, TYPE B
- ⑪ EX PIPE UNDERDRAIN, 4"
- ⑫ EX LEVELING BINDER
- ⑬ PR AGGREGATE WEDGE SHOULDER, TYPE B
- ⑭ BITUMINOUS MATERIALS (PRIME COAT)
- ⑮ PR HMA SHOULDER, 10"
- ⑯ PR CONCRETE MEDIAN SURFACE, 4"
- ⑰ PR COARSE AGGREGATE FILL - INCLUDED IN COST OF MEDIAN SURFACE
- ⑱ PR POLYMERIZED HMA SURFACE COURSE, MIX "D", N70, 2"
- ⑲ PR HMA BASE COURSE WIDENING, 12"
- ⑳ PR SUB-BASE GRANULAR MATERIAL, TYPE A, 12"
- ㉑ PR CURB & GUTTER, B-6.24
- ㉒ PR CURB & GUTTER, B-6.12
- ㉓ PR CONCRETE GUTTER, TYPE B

NO. 6 X 24" EPOXY COATED DEFORMED TIE BARS DRILLED AND GROUTED IN PLACE AT 24" C-C SPACING PER STANDARD 606001. COST INCLUDED IN CURB AND GUTTER.

- ㉔ PR PIPE UNDERDRAINS 4"
- ㉕ PR PCC BASE COURSE WIDENING 12" (CONSTRUCTED MONOLITHICALLY WITH CURB & GUTTER)
- ㉖ PR HMA PAVEMENT (FULL-DEPTH), 10"
- ⑳ SURFACE HMA SURFACE COURSE, MIX "C", N70, 2"
- ㉑ BINDER HMA BINDER COURSE, IL 19.0 N70, 8"
- ㉒ EMBANKMENT AS REQUIRED (SEE CROSS SECTIONS)
- ㉓ SEEDING CLASS 2A WITH EROSION CONTROL BLANKET
- ㉔ COMPACTED CA-6. QUANTITY INCLUDED IN EMBANKMENT END AREAS PER EARTHWORK SCHEDULE. COST SHALL BE INCLUDED IN EARTH EXCAVATION.
- ㉕ SUB-BASE GRANULAR MATERIAL, TYPE C, VARIES

REMOVAL AREAS

FILE NAME = 0876015-sht-typocell.dgn	USER NAME = dwoznarski	DESIGNED - DRAWN - DMW	REVISED - REVISED - REVISED - REVISED -	STATE OF ILLINOIS DEPARTMENT OF TRANSPORTATION	EXISTING TYPICAL SECTIONS			F.A.P. RTE. 103	SECTION 27-1-N	COUNTY ST. CLAIR	TOTAL SHEETS 50	SHEET NO. 4
PLOT SCALE = 15.00' / IN.	CHECKED -	DATE - 7/9/2010	SCALE: 1" = 10'		SHEET NO. 1 OF 3 SHEETS	STA. 133+00 TO STA. 146+00	FED. ROAD DIST. NO. [ILLINOIS] FED. AID PROJECT		CONTRACT NO. 76015			