

CONTRACT #	SECTION #	TOTAL SHEETS	SHEET NO.
89574	09-02201-24-SW	13	8

MATCH LINE STA. 27+50

North Street



Columbus Avenue

28+00

29+00

Curb Wall (paid for as "Concrete Structures")
Starts at Sta. 27+25. See Details Sheet and
Special Provisions for further information.

Seeding Class 1SPL and Erosion Control
Blanket Limit is at ROW.
Contractor shall not work off ROW.

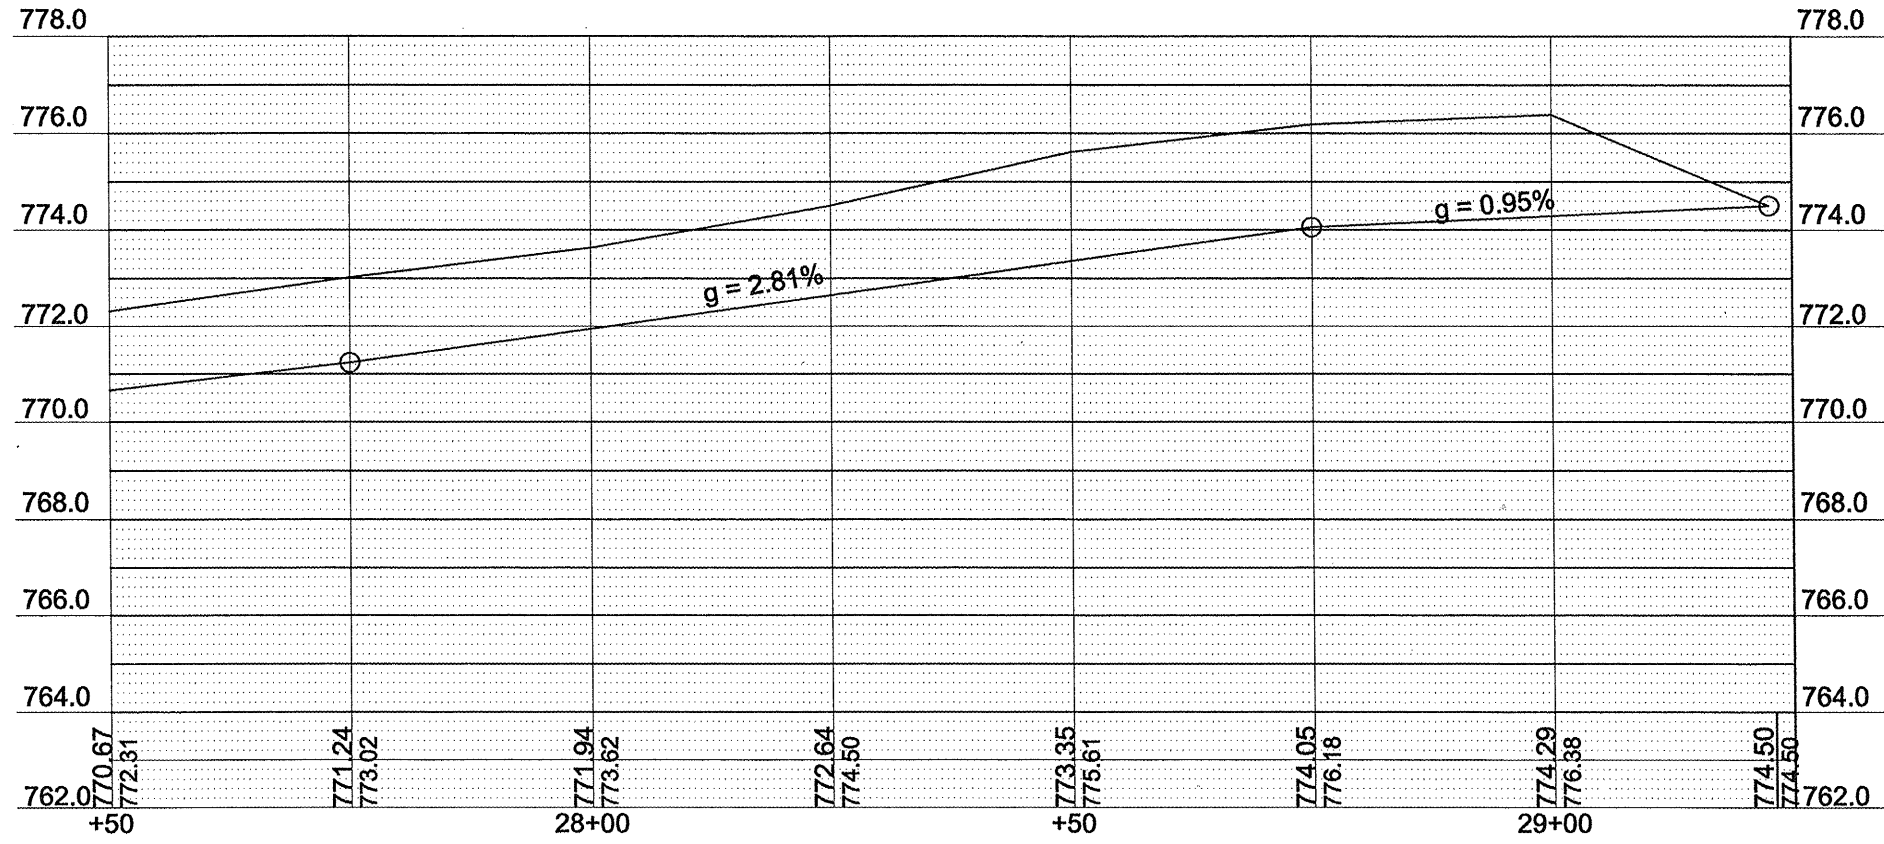 

LEGEND

- PCC SIDEWALK 4"
- PCC SIDEWALK 8"
- DRIVEWAY PVT REMOVAL & PCC DRIVEWAY PVT, 6"
- AGG SURFACE COURSE
- CONCRETE GUTTER
- DRIVEWAY PVT REMOVAL & PCC SIDEWALK
- PCC SIDEWALK 8" (SPL)
- DRIVEWAY PVT REMOVAL & HMA DRIVEWAY PVT, 3"
- CONCRETE STRUCTURES

PLAN & PROFILE SHEET - 27+50 - 29+23
SAFE ROUTES TO SCHOOL
SECTION # 09-02201-24-SW
PROJECT # SRTS 4009 (001)
CONTRACT 89574
JOB # C-40-073-09

