
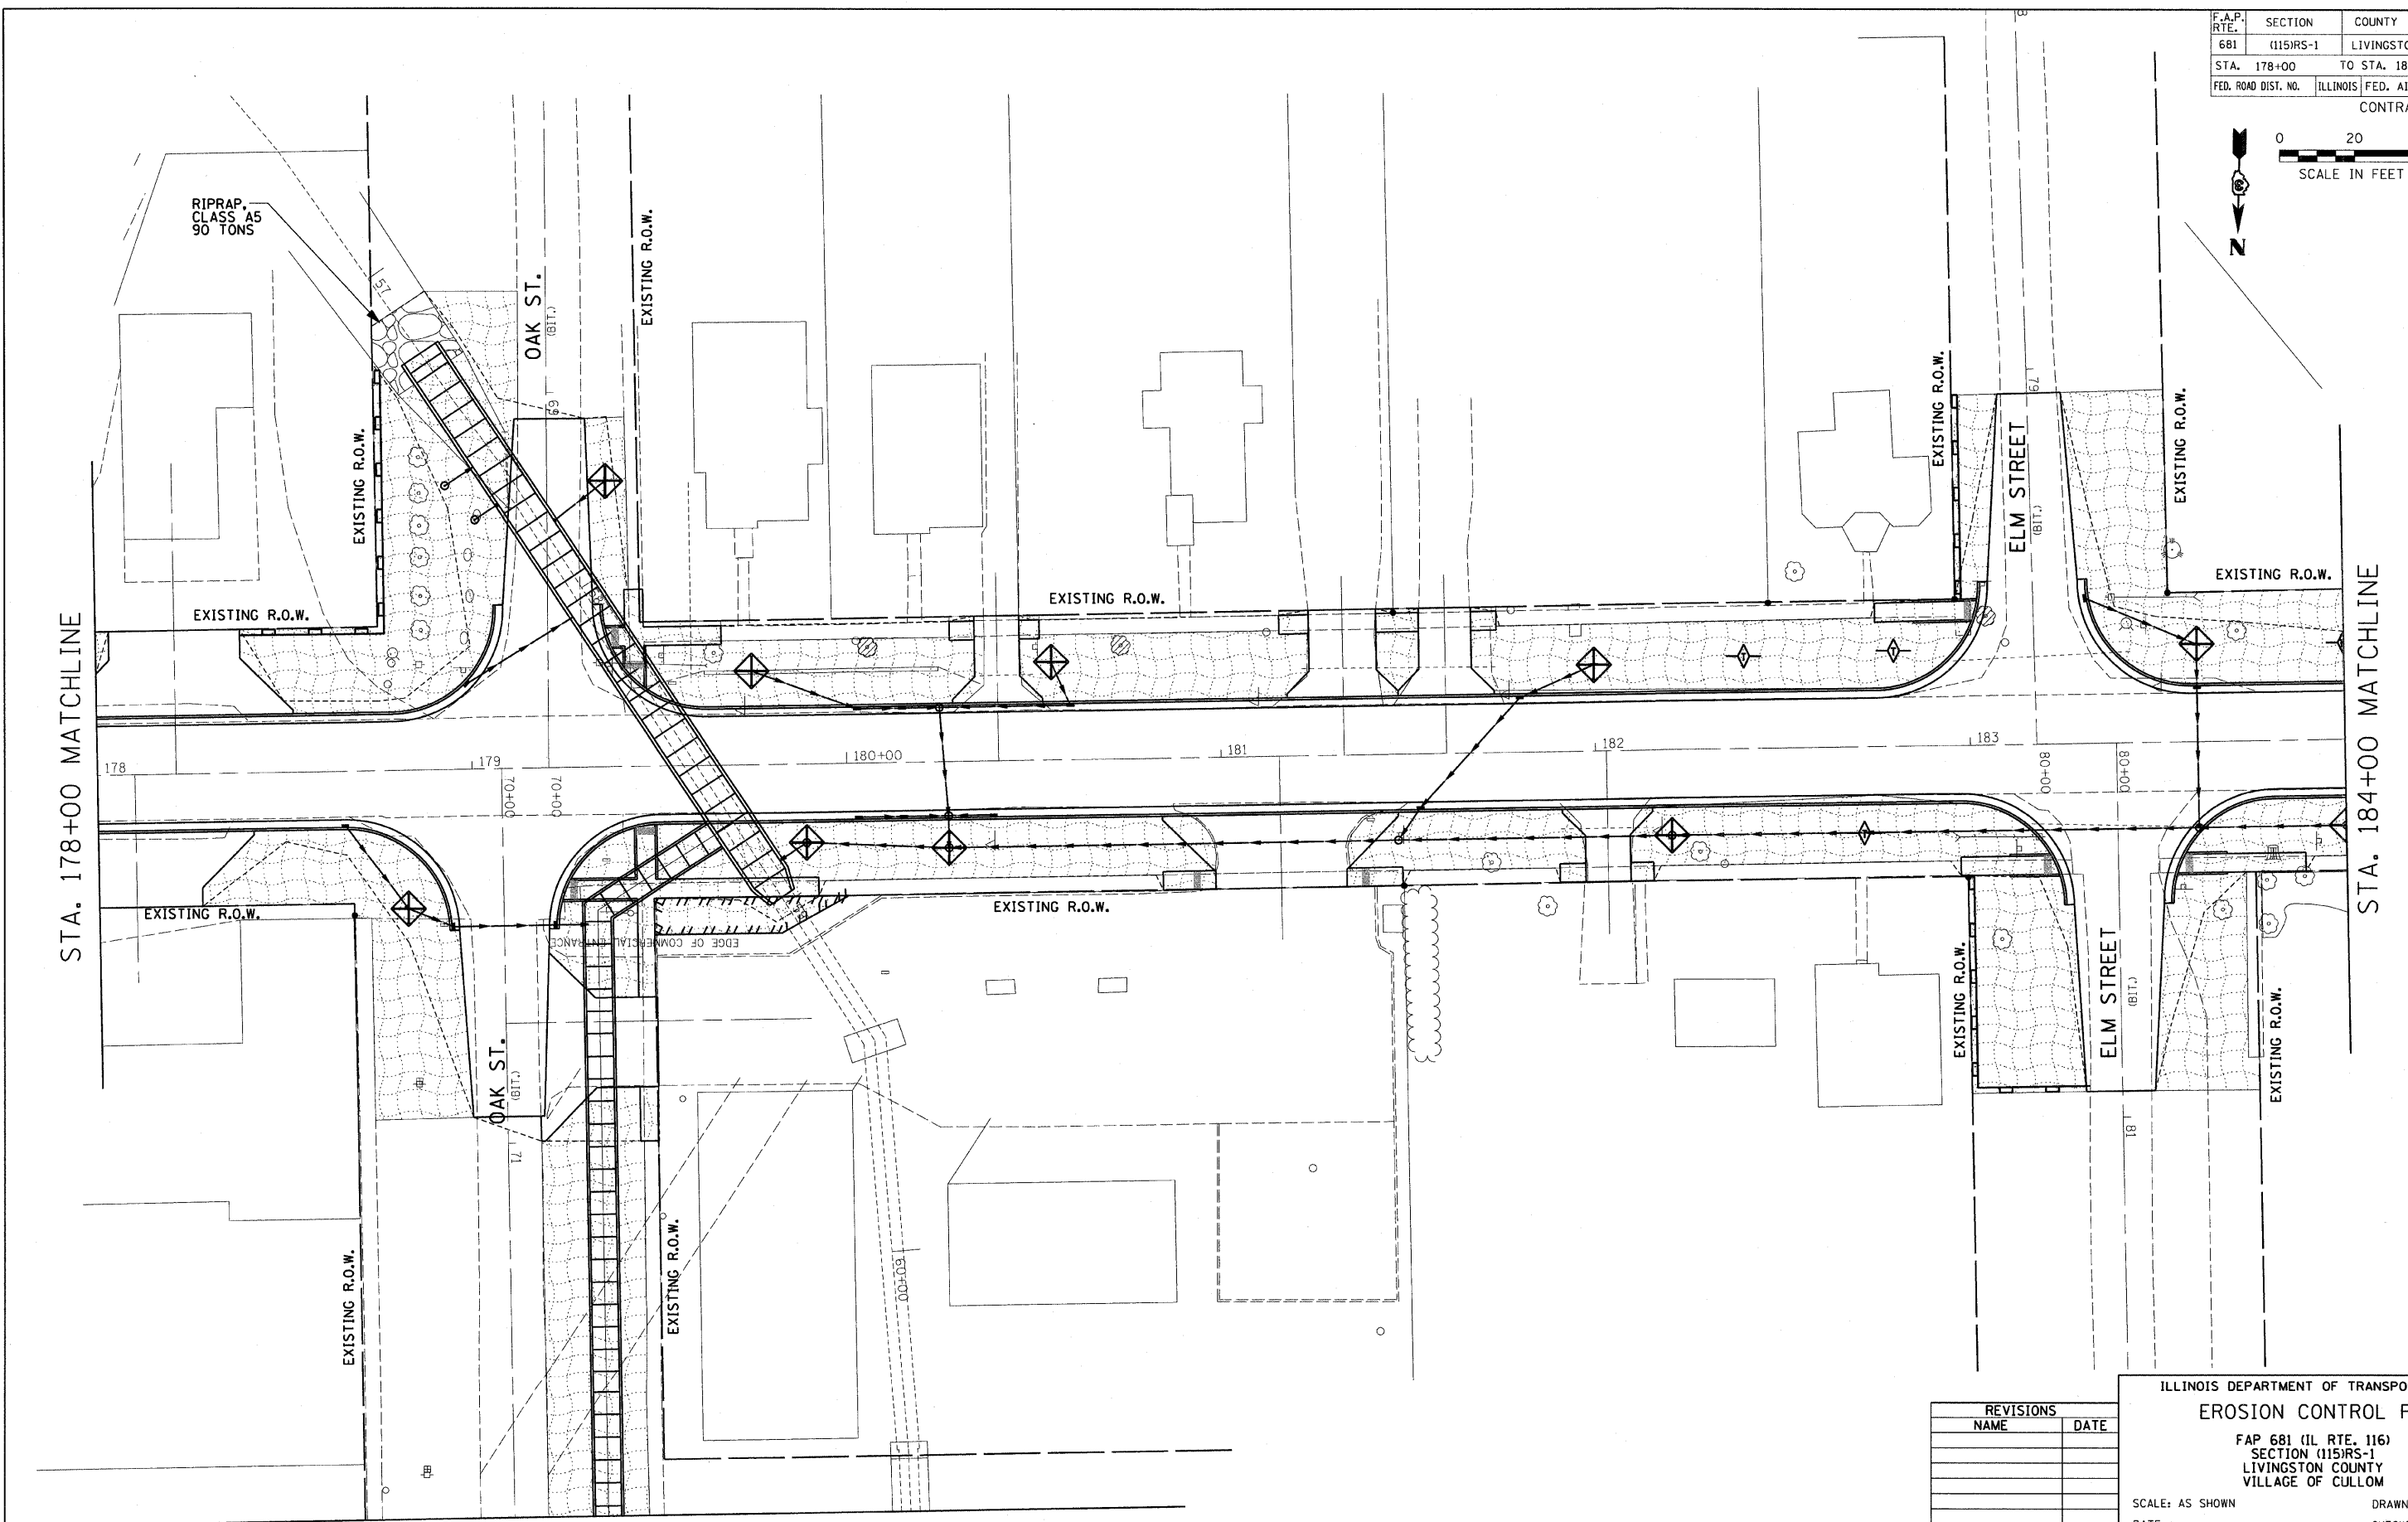


F.A.P. RTE.	SECTION	COUNTY	TOTAL SHEETS	SHEET NO.
681	(115)RS-1	LIVINGSTON	279	62
STA. 178+00		TO STA. 184+00		
FED. ROAD DIST. NO.		ILLINOIS FED. AID PROJECT		
CONTRACT NO. 66375				

 

STA. 178+00 MATCHLINE

STA. 184+00 MATCHLINE

MATCHLINE STA. 72+00 (OAK ST.)

REVISIONS	
NAME	DATE

ILLINOIS DEPARTMENT OF TRANSPORTATION
EROSION CONTROL PLAN
 FAP 681 (IL RTE. 116)
 SECTION (115)RS-1
 LIVINGSTON COUNTY
 VILLAGE OF CULLOM

SCALE: AS SHOWN DRAWN BY: EJR
 DATE CHECKED BY: TMM

McDonough-Whitlow, P.C.
 Consulting Engineers & Land Surveyors

158 East Wood Street
 Havana, IL 62049
 Phone: 217.532.9233
 Fax: 217.532.6300
 MFL PRDLS 03-050

1/8/2009 9:46:38 AM