


F.A.I. RTE.	SECTION	COUNTY	TOTAL SHEETS	SHEET NO.
172	*	ADAMS	108	76
STA. 24/RAMP A		TO STA.24/RAMP A		
FED. ROAD DIST. NO. 6 ILLINOIS FED. AID PROJECT				
• (1-5)RS-1; (1-6)RS				
CONTRACT NO. 72694				


CURVE RAMP D
P.I. STA= 12+52.93
Δ= 44°35'54" (RT)
D= 7°30'00"
R= 763.94'
T= 313.30'
L= 594.65'
E= 61.75'
EX & PR SE= 8.00%
T.R.= 44.4'
S.E. RUN= 236.80'
P.C. STA= 9+39.62
P.T. STA= 15+34.27
SE TRANS.:
STA 8+06.24 TO STA 10+18.55
STA 14+55.34 TO STA 16+67.65

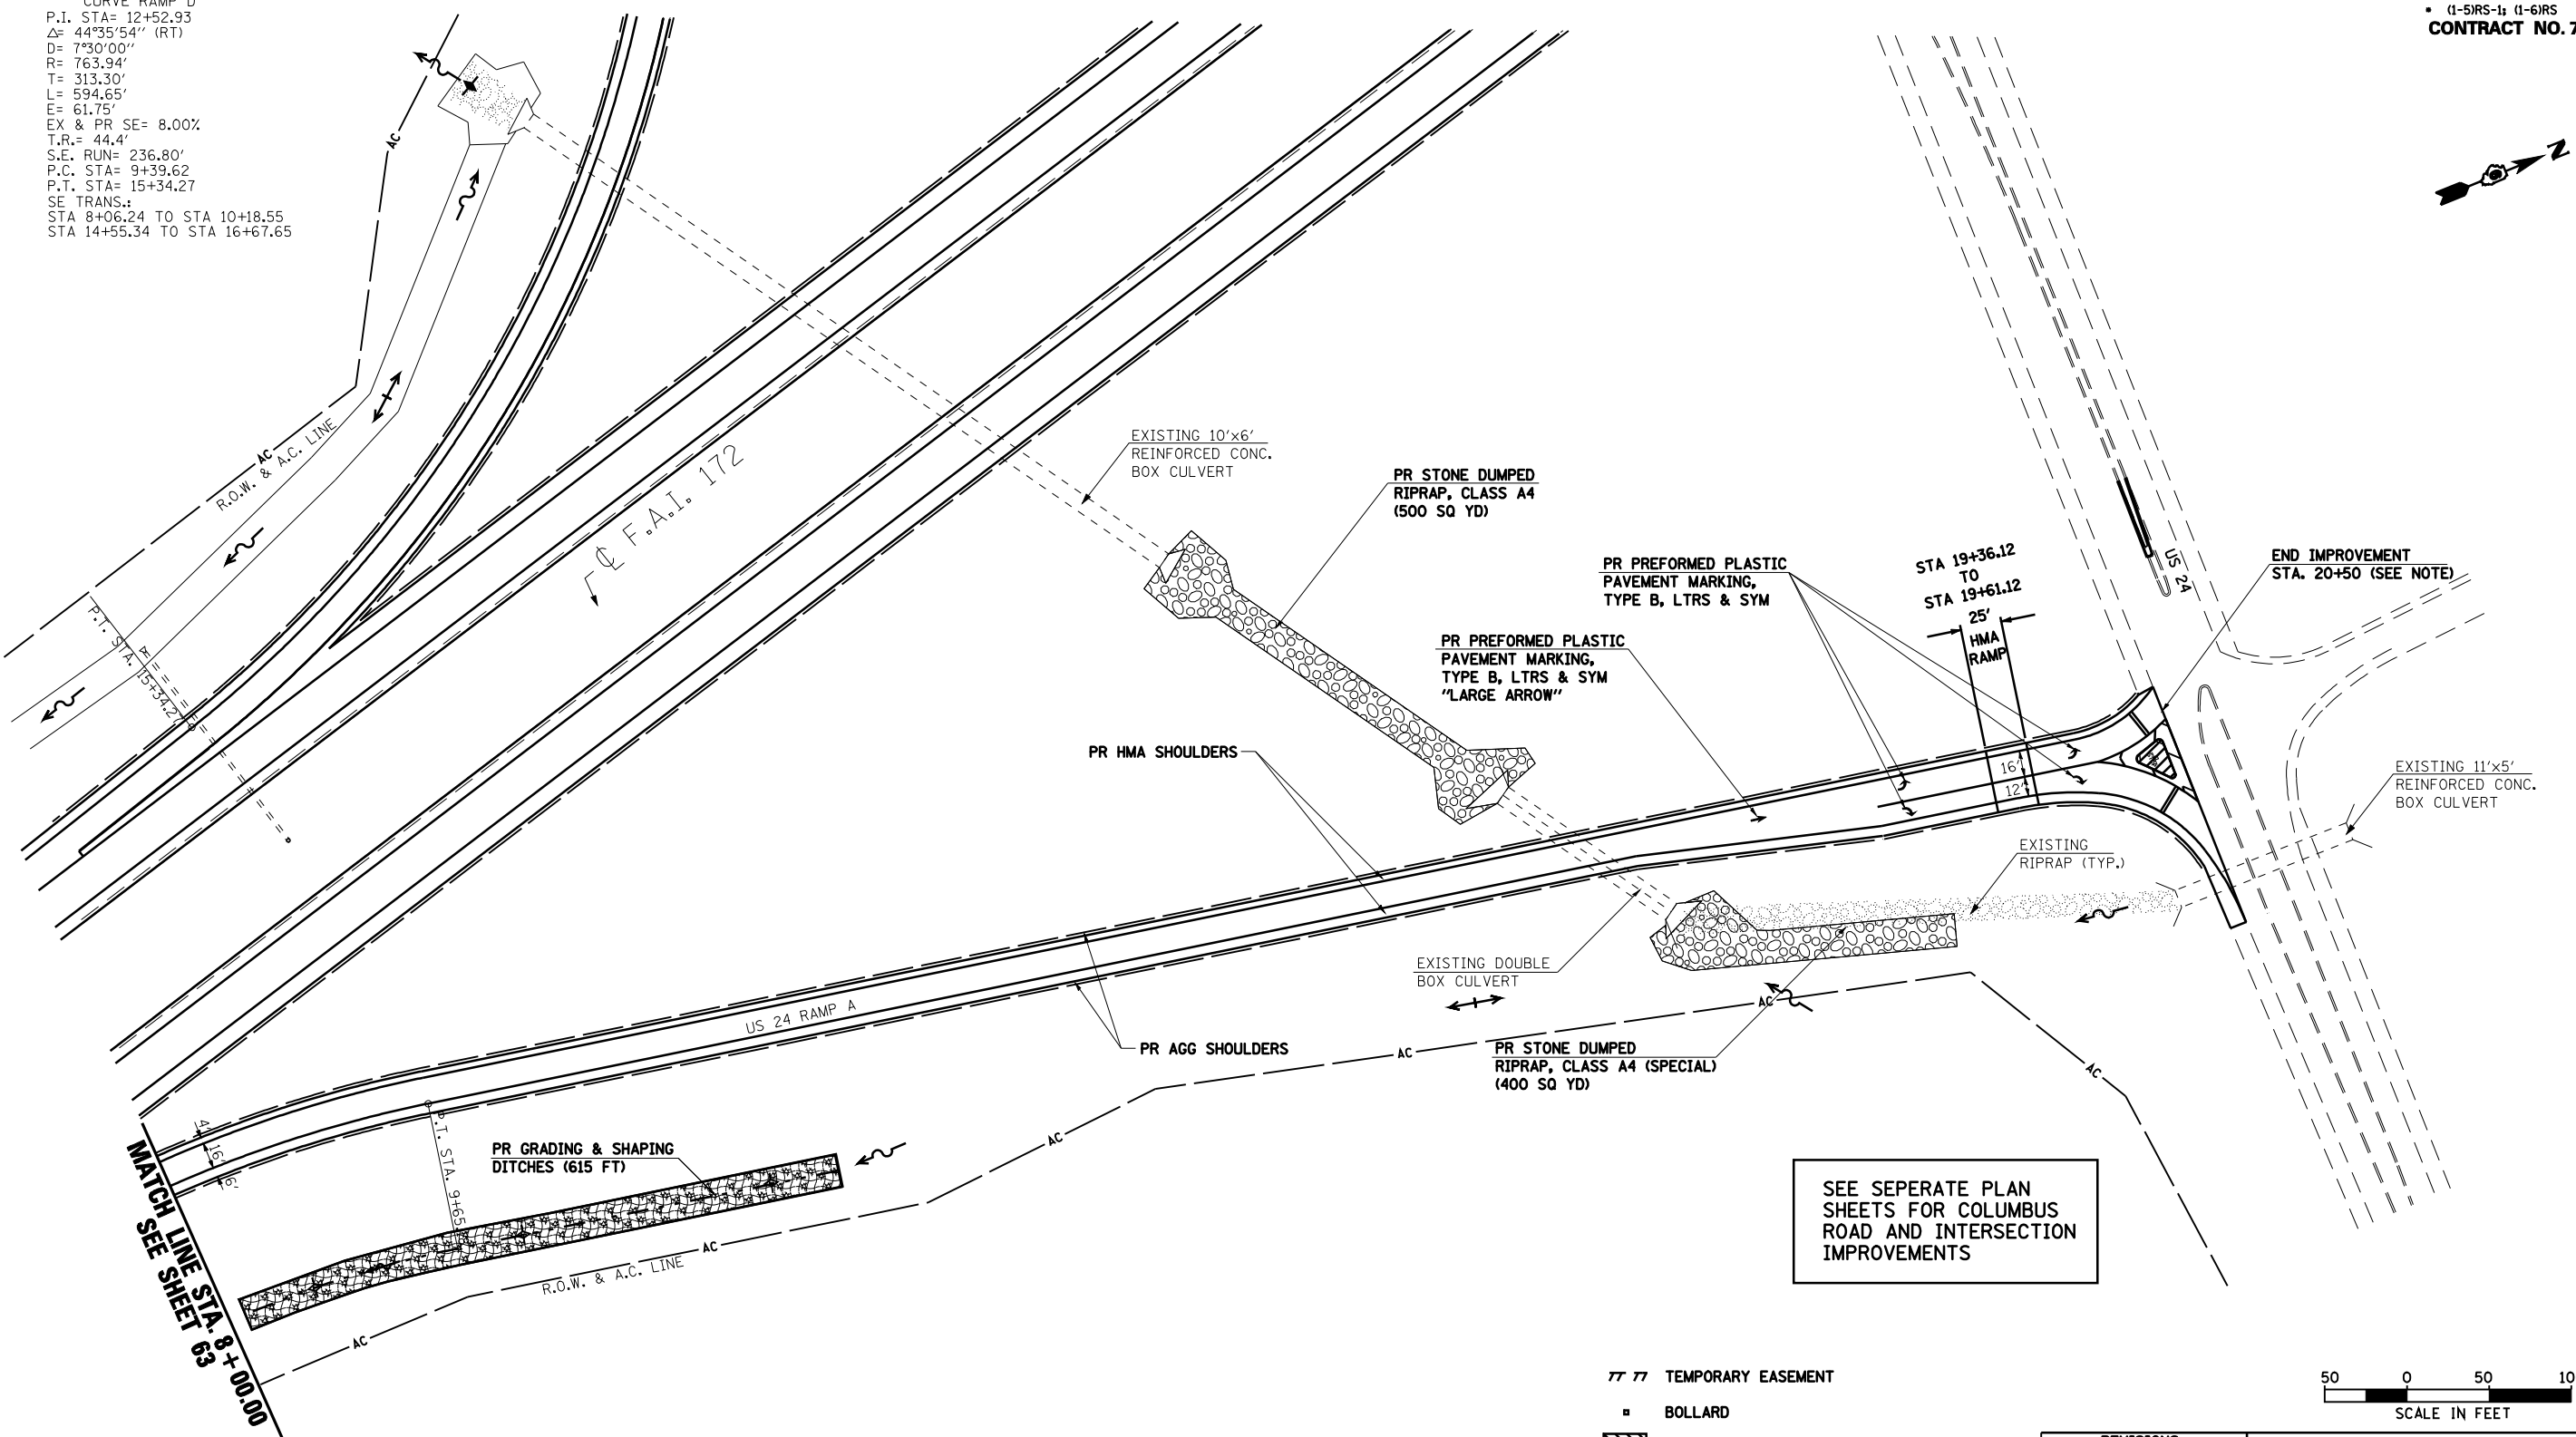

SEE SEPERATE PLAN SHEETS FOR COLUMBUS ROAD AND INTERSECTION IMPROVEMENTS

NOTE:
SEE INTERCHANGE DETAILS (I-172 & RAMP A) FOR WIDENING AND HMA BUTT JOINT REMOVAL AT INTERSECTION

- TEMPORARY EASEMENT
- BOLLARD
- ▨ BITUMINOUS SURFACE REMOVAL - BUTT JOINT
- ▩ PCC SURFACE REMOVAL - BUTT JOINT
- ▧ EROSION CONTROL BLANKET
- ⊕ TEMPORARY DITCH CHECK
- ~ DITCH FLOW LINE

 

REVISIONS	
NAME	DATE

ILLINOIS DEPARTMENT OF TRANSPORTATION
**PLAN SHEET
US 24 RAMP A**
SCALE: VERT. DRAWN BY JJS
 HORIZ. CHECKED BY LLQ
DATE 06/11/2004