
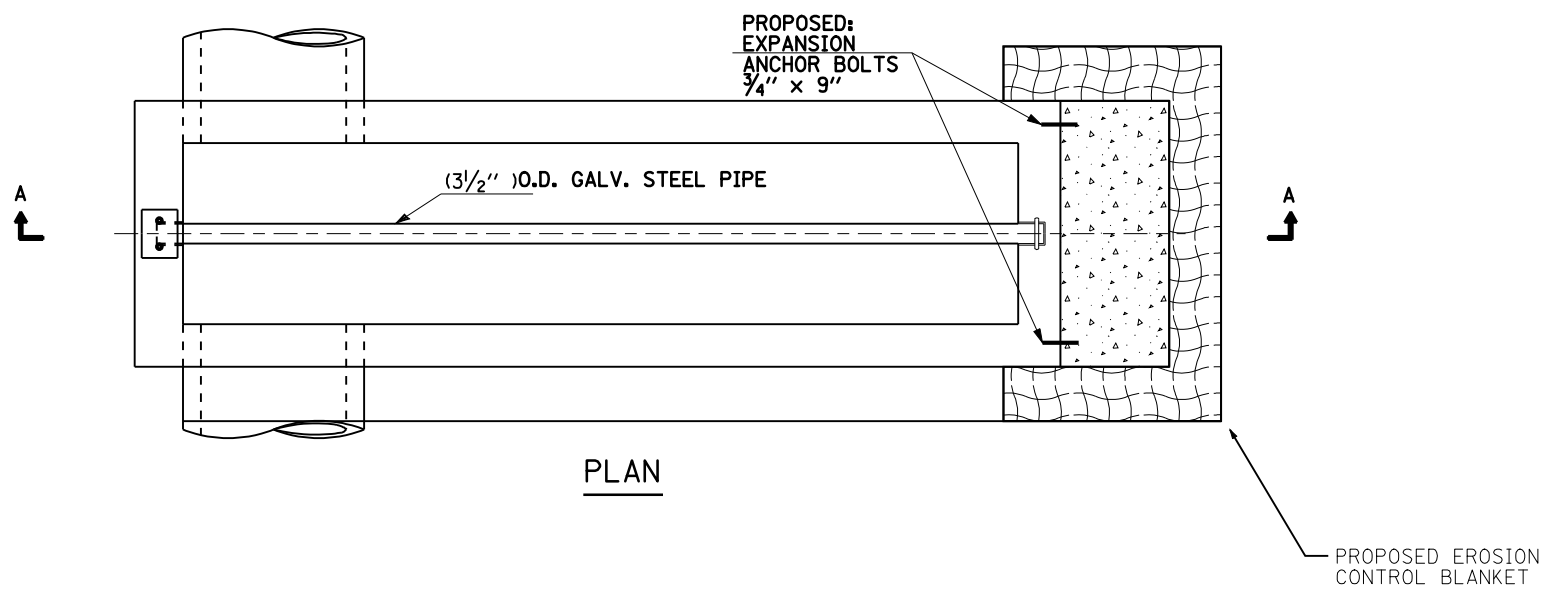


F.A. RTE.	SECTION	COUNTY	TOTAL SHEETS	SHEET NO.
172	•	ADAMS	108	88
STA.		TO STA.		
FED. ROAD DIST. NO.	ILLINOIS	FED. AID PROJECT		
• (1-5)RS-1; (1-6)RS				
CONTRACT NO. 72694				

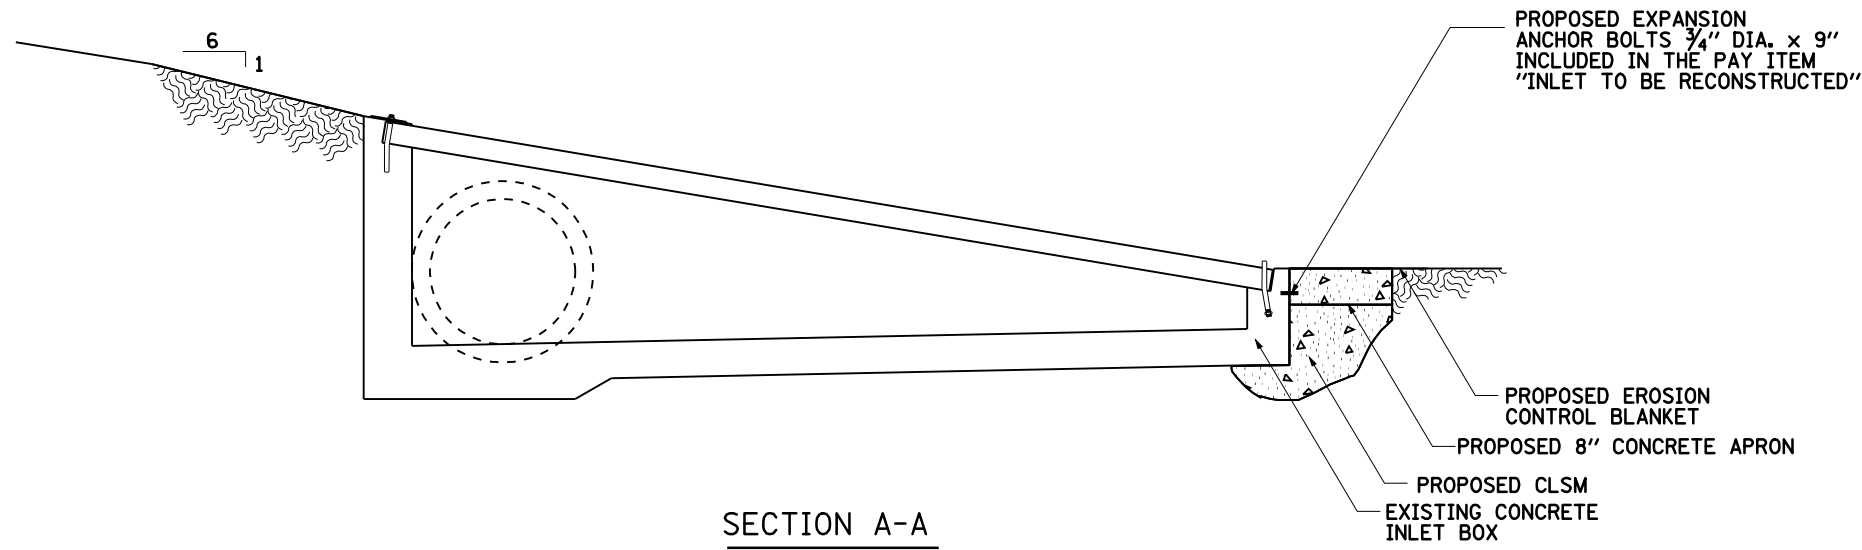

- NOTE:
1. PROPOSED EROSION CONTROL BLANKET, CLSM, EXPANSION ANCHOR BOLTS $\frac{3}{4}$ " DIA x 9" AND CONCRETE APRON ARE INCLUDED IN THE PAY ITEM "INLET TO BE RECONSTRUCTED"
 2. USE CLSM AS FILL FOR ERODED SOIL. CONCRETE MAYBE SUBSTITUTED FOR CLSM AT NO ADDITIONAL COST.

REVISIONS	
NAME	DATE

ILLINOIS DEPARTMENT OF TRANSPORTATION

**INLET BOX TYPE
(24) E REPAIR DETAIL**

SCALE: VERT. N.T.S.
HORIZ.
DATE 09/10/2004

DRAWN BY JJS
CHECKED BY LLO