


| F.A. RTE. | SECTION | COUNTY | TOTAL SHEETS | SHEET NO. |
|---------------------|-----------------|------------------|--------------|-----------|
| 753 | 128RS-3,139RS-3 | MORGAN | 137 | 43 |
| STA. 88+00.00 | | TO STA. 94+00.00 | | |
| FED. ROAD DIST. NO. | ILLINOIS | FED. AID PROJECT | | |


| | | | |
|------|--------------------|----|------|
| PLAN | SURVEYED | BY | DATE |
| | PLOTTED | | |
| | CHECKED | | |
| | NO. OF WAY CHECKED | | |
| | CADD FILE NAME | | |
| | NO. | | |

| | | | |
|---------|--------------------------|----|------|
| PROFILE | SURVEYED | BY | DATE |
| | PLOTTED | | |
| | CHECKED | | |
| | NOTE BOOK | | |
| | STRUCTURE NOTATIONS CHRD | | |
| | NO. | | |

PLOT DATE = Jan-16-2009 09:48:48AM
 FILE NAME = S:\CAD\07\2923 0\8854784\Drawings\8854784\IL104.dwg
 PLOT SCALE = 42.3636' / 1" IN.
 USER NAME = joughlinr-1

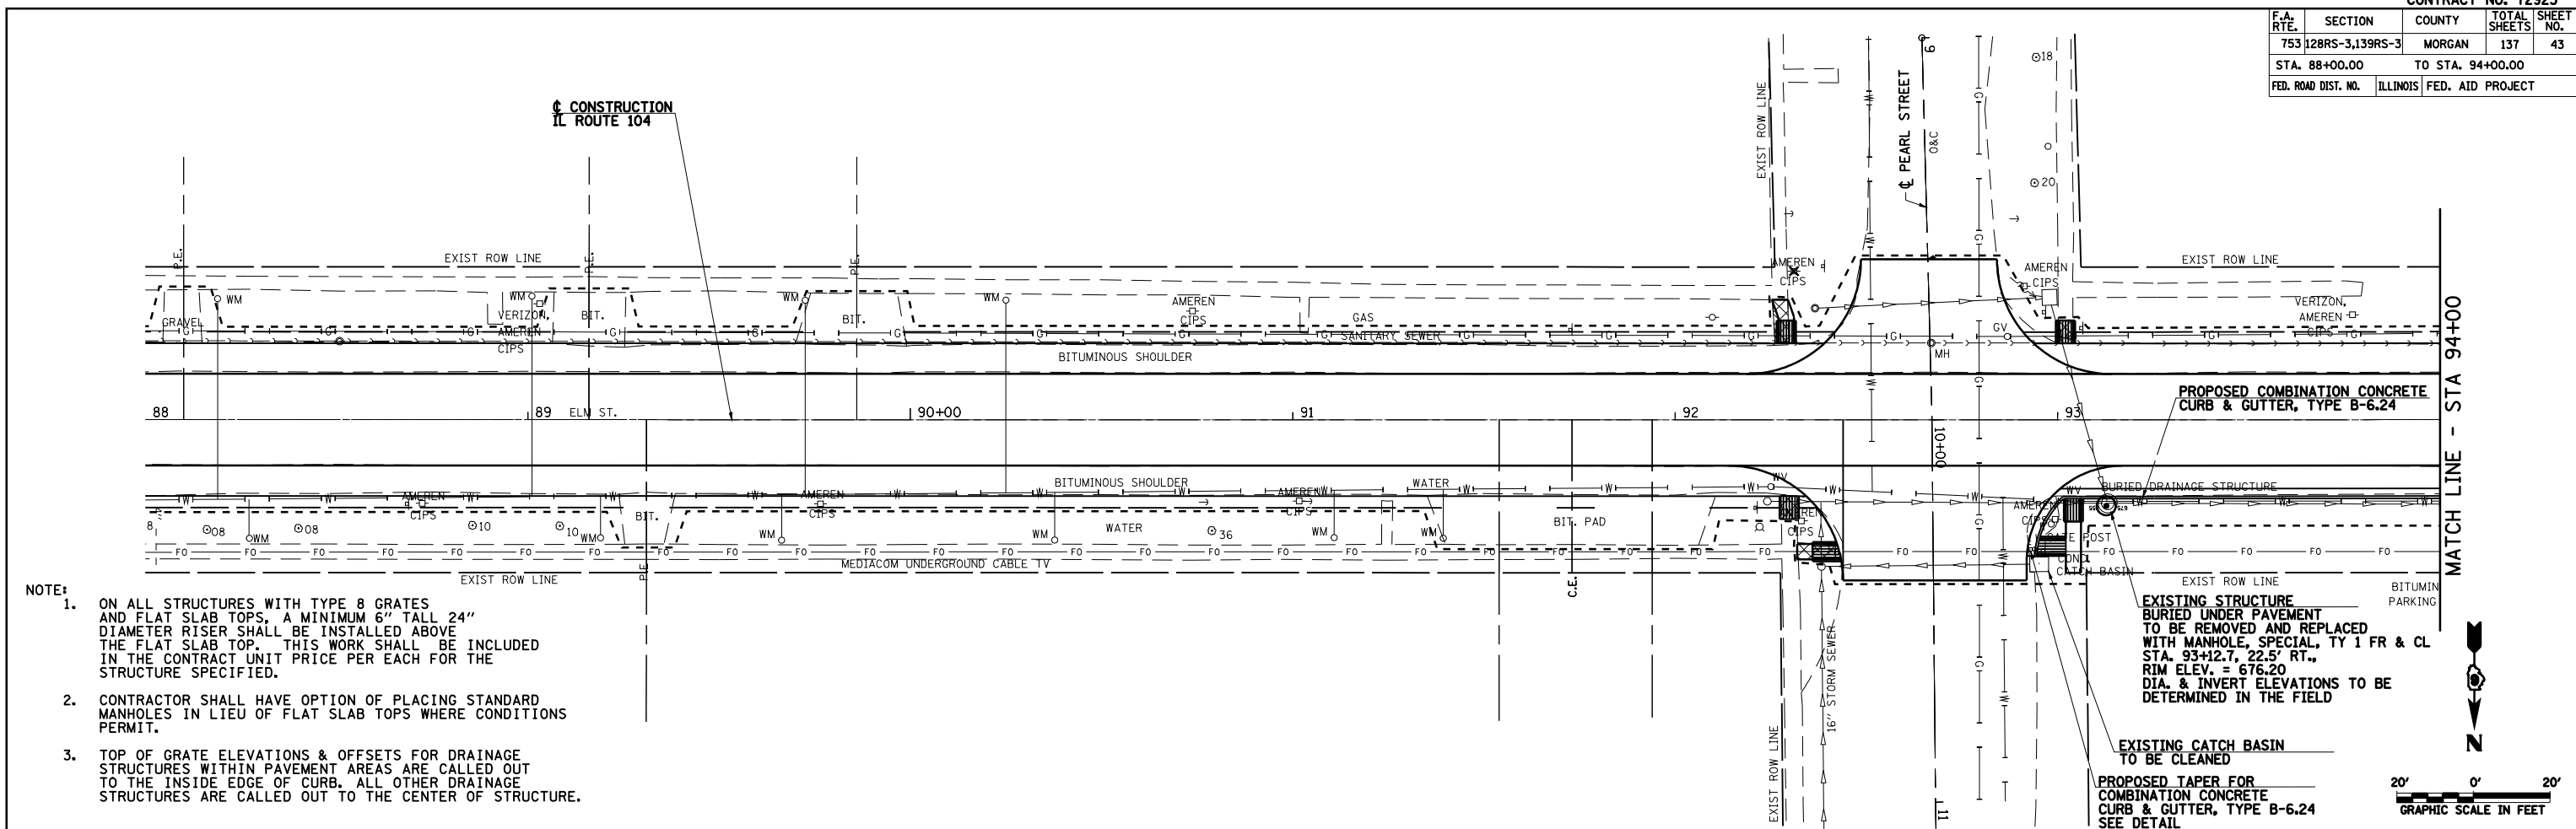

- NOTE:**
- ON ALL STRUCTURES WITH TYPE 8 GRATES AND FLAT SLAB TOPS, A MINIMUM 6" TALL 24" DIAMETER RISER SHALL BE INSTALLED ABOVE THE FLAT SLAB TOP. THIS WORK SHALL BE INCLUDED IN THE CONTRACT UNIT PRICE PER EACH FOR THE STRUCTURE SPECIFIED.
 - CONTRACTOR SHALL HAVE OPTION OF PLACING STANDARD MANHOLES IN LIEU OF FLAT SLAB TOPS WHERE CONDITIONS PERMIT.
 - TOP OF GRATE ELEVATIONS & OFFSETS FOR DRAINAGE STRUCTURES WITHIN PAVEMENT AREAS ARE CALLED OUT TO THE INSIDE EDGE OF CURB. ALL OTHER DRAINAGE STRUCTURES ARE CALLED OUT TO THE CENTER OF STRUCTURE.

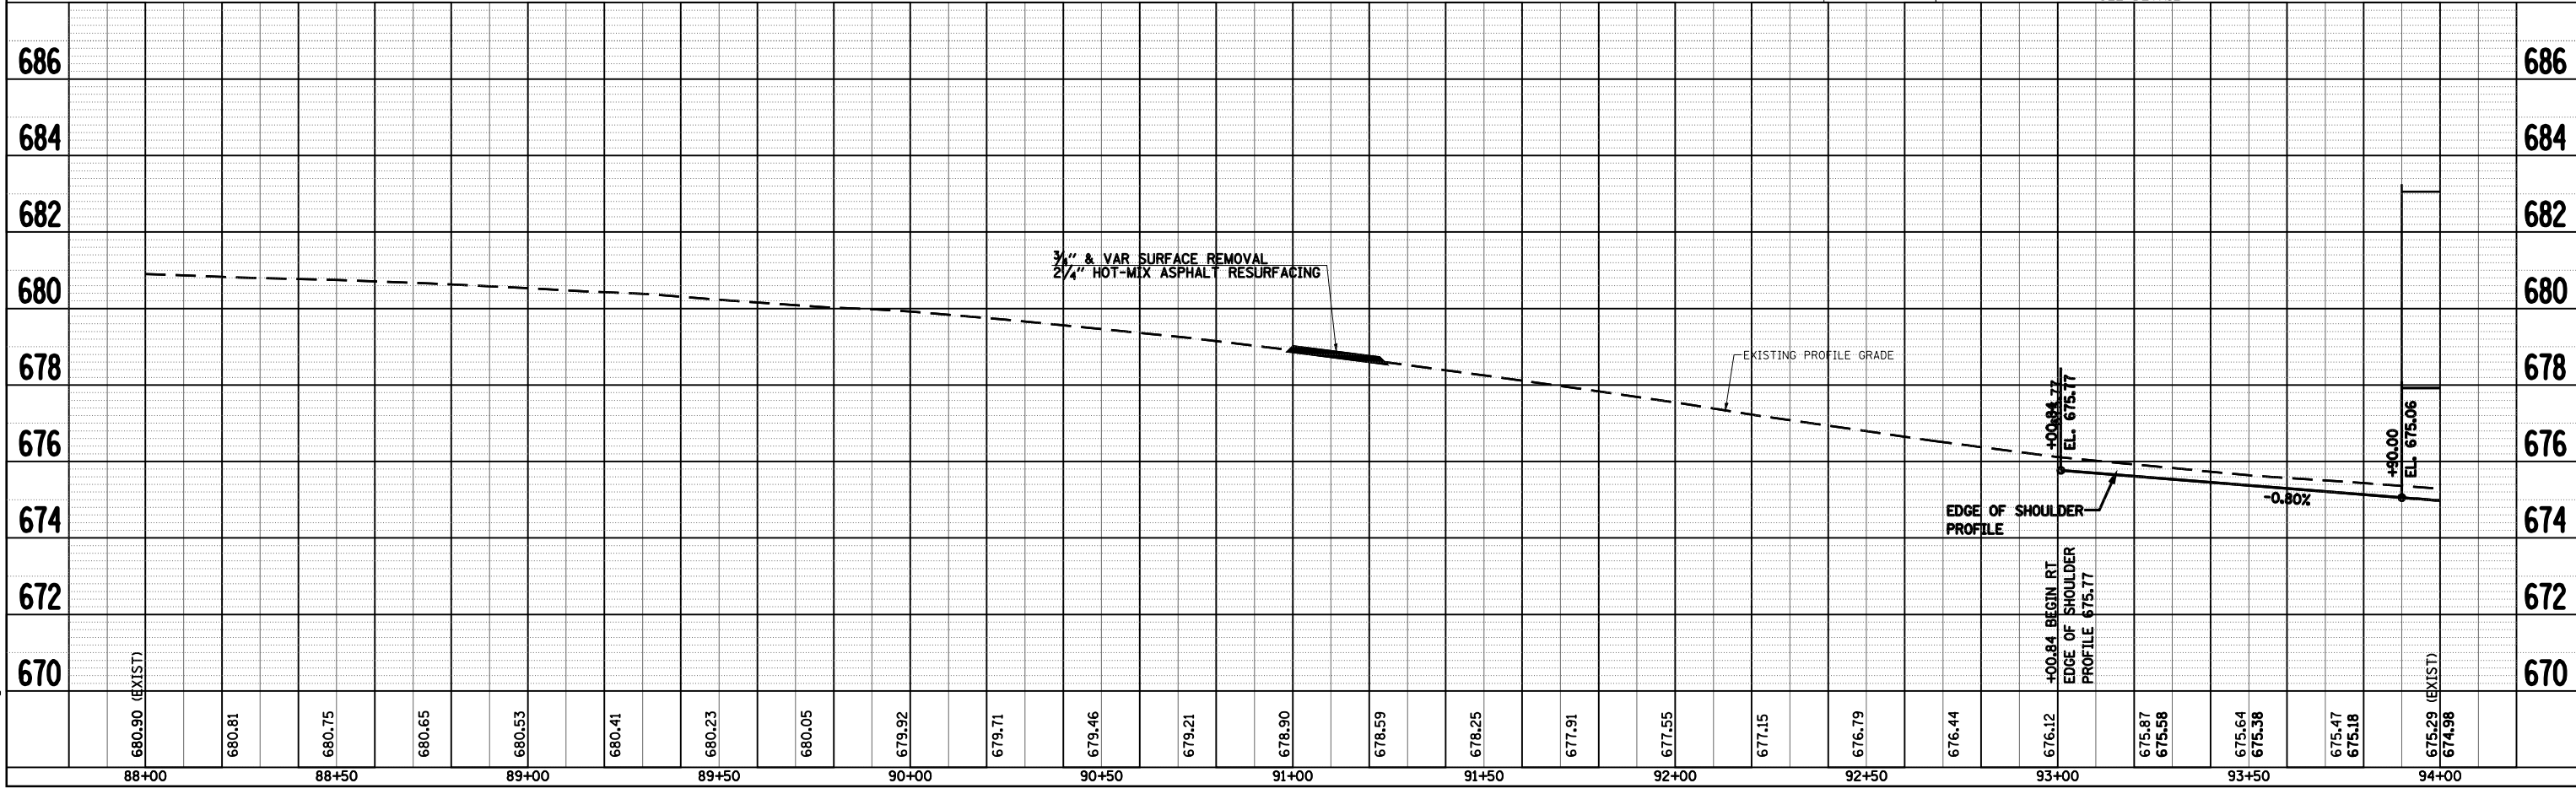

IL ROUTE 104 DRAINAGE PLAN & PROFILE, STA 88+00 TO STA 94+00