



F.A.P. RTE.	SECTION	COUNTY	TOTAL SHEETS	SHEET NO.
781	ZZRS-1	CRAWFORD	191	59
STA. 2+625		TO STA. 2+800		
FED. ROAD DIST. NO.		ILLINOIS	FED. AID PROJECT	

CURVE P4 DATA
 PI STA. 2+766.671
 $\Delta = 0^\circ 33' 12.13''$ (LT)
 T = 91.441 m
 R = 18,935.409 m
 L = 182.880 m
 E = 0.221 m
 e = NORMAL CROWN
 T.R. = ---
 S.E. RUN (L₁) = ---
 PC STA. 2+675.230
 PT STA. 2+858.110

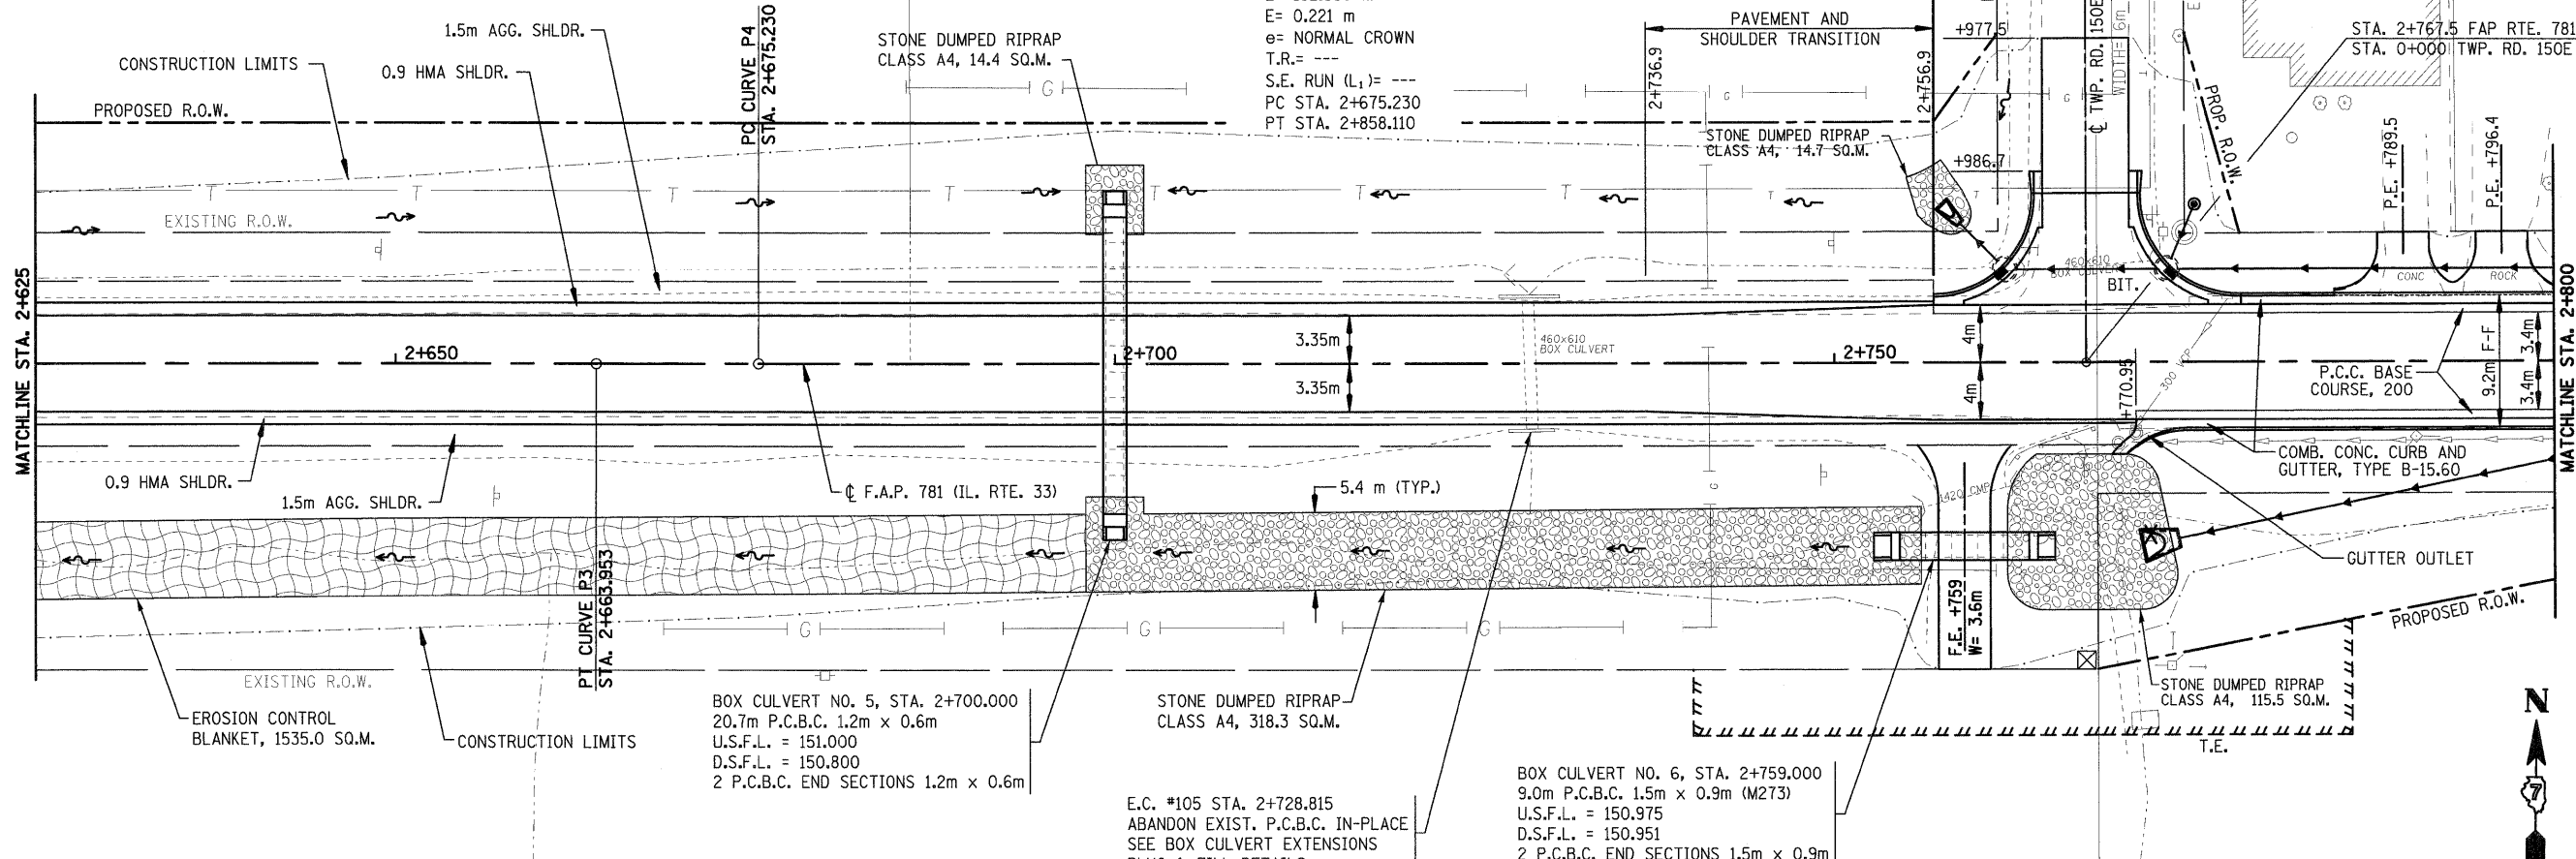

LEGEND

PAVEMENT REMOVAL (INCLUDES ALL MATERIAL ENCOUNTERED)	RIPRAP (TYPE AND LIMITS SHOWN)
DRIVEWAY PAVEMENT REMOVAL (INCLUDES ALL MATERIAL ENCOUNTERED)	EROSION CONTROL BLANKET (TYPE AND LIMITS SHOWN)
SIDEWALK REMOVAL (INCLUDES STEPS)	AGGREGATE DITCH
TREE REMOVAL (HECTARES)	X TREE REMOVAL

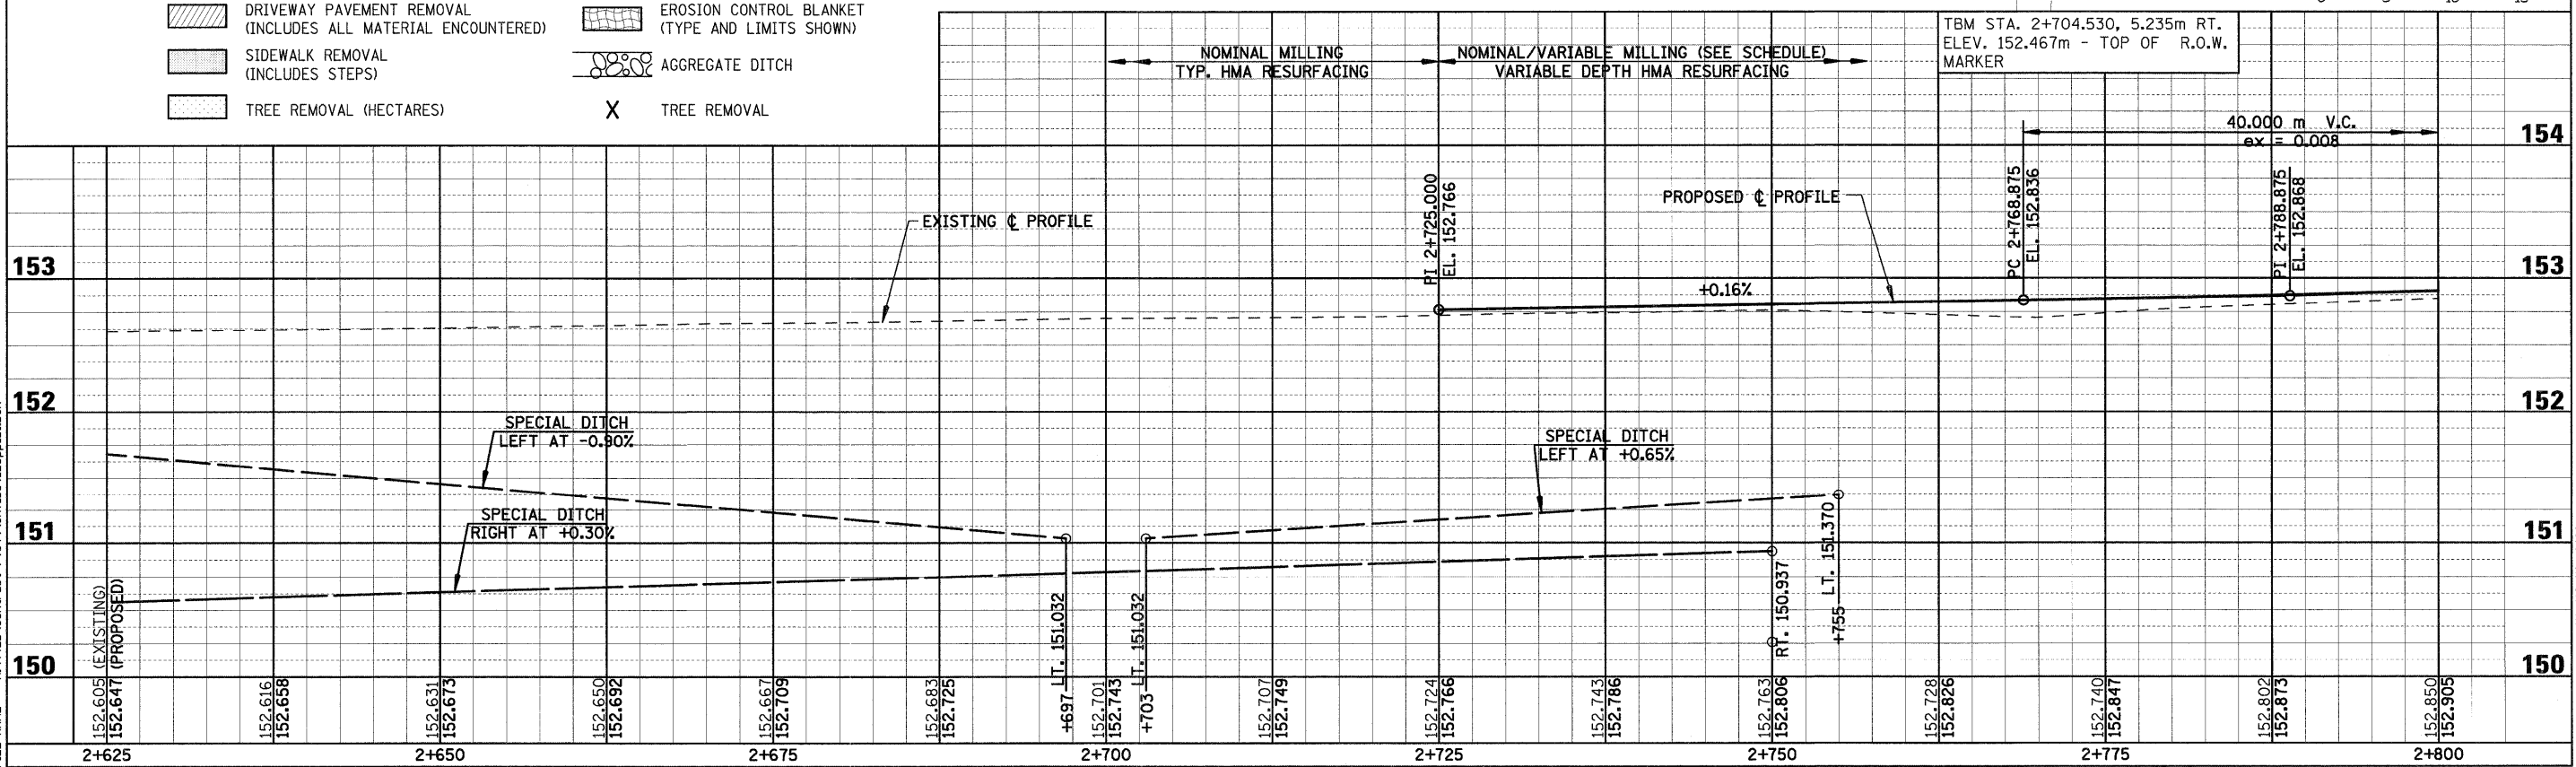

PLOT DATE = 2/5/2009
 FILE NAME = H:\4428\Contract 74349\SHIT_085_25ppp_01.DGN

Sheet: 1
 Angle: 0.5629
 Chain: P_IL33

HMG JOB NO. 4420