



F.A.P.1 RTE.	SECTION	COUNTY	TOTAL SHEETS	SHEET NO.
781	2ZRS-1	CRAWFORD	191	62
STA. 3+150 TO STA. 3+325				
FED. ROAD DIST. NO.		ILLINOIS	FED. AID PROJECT	

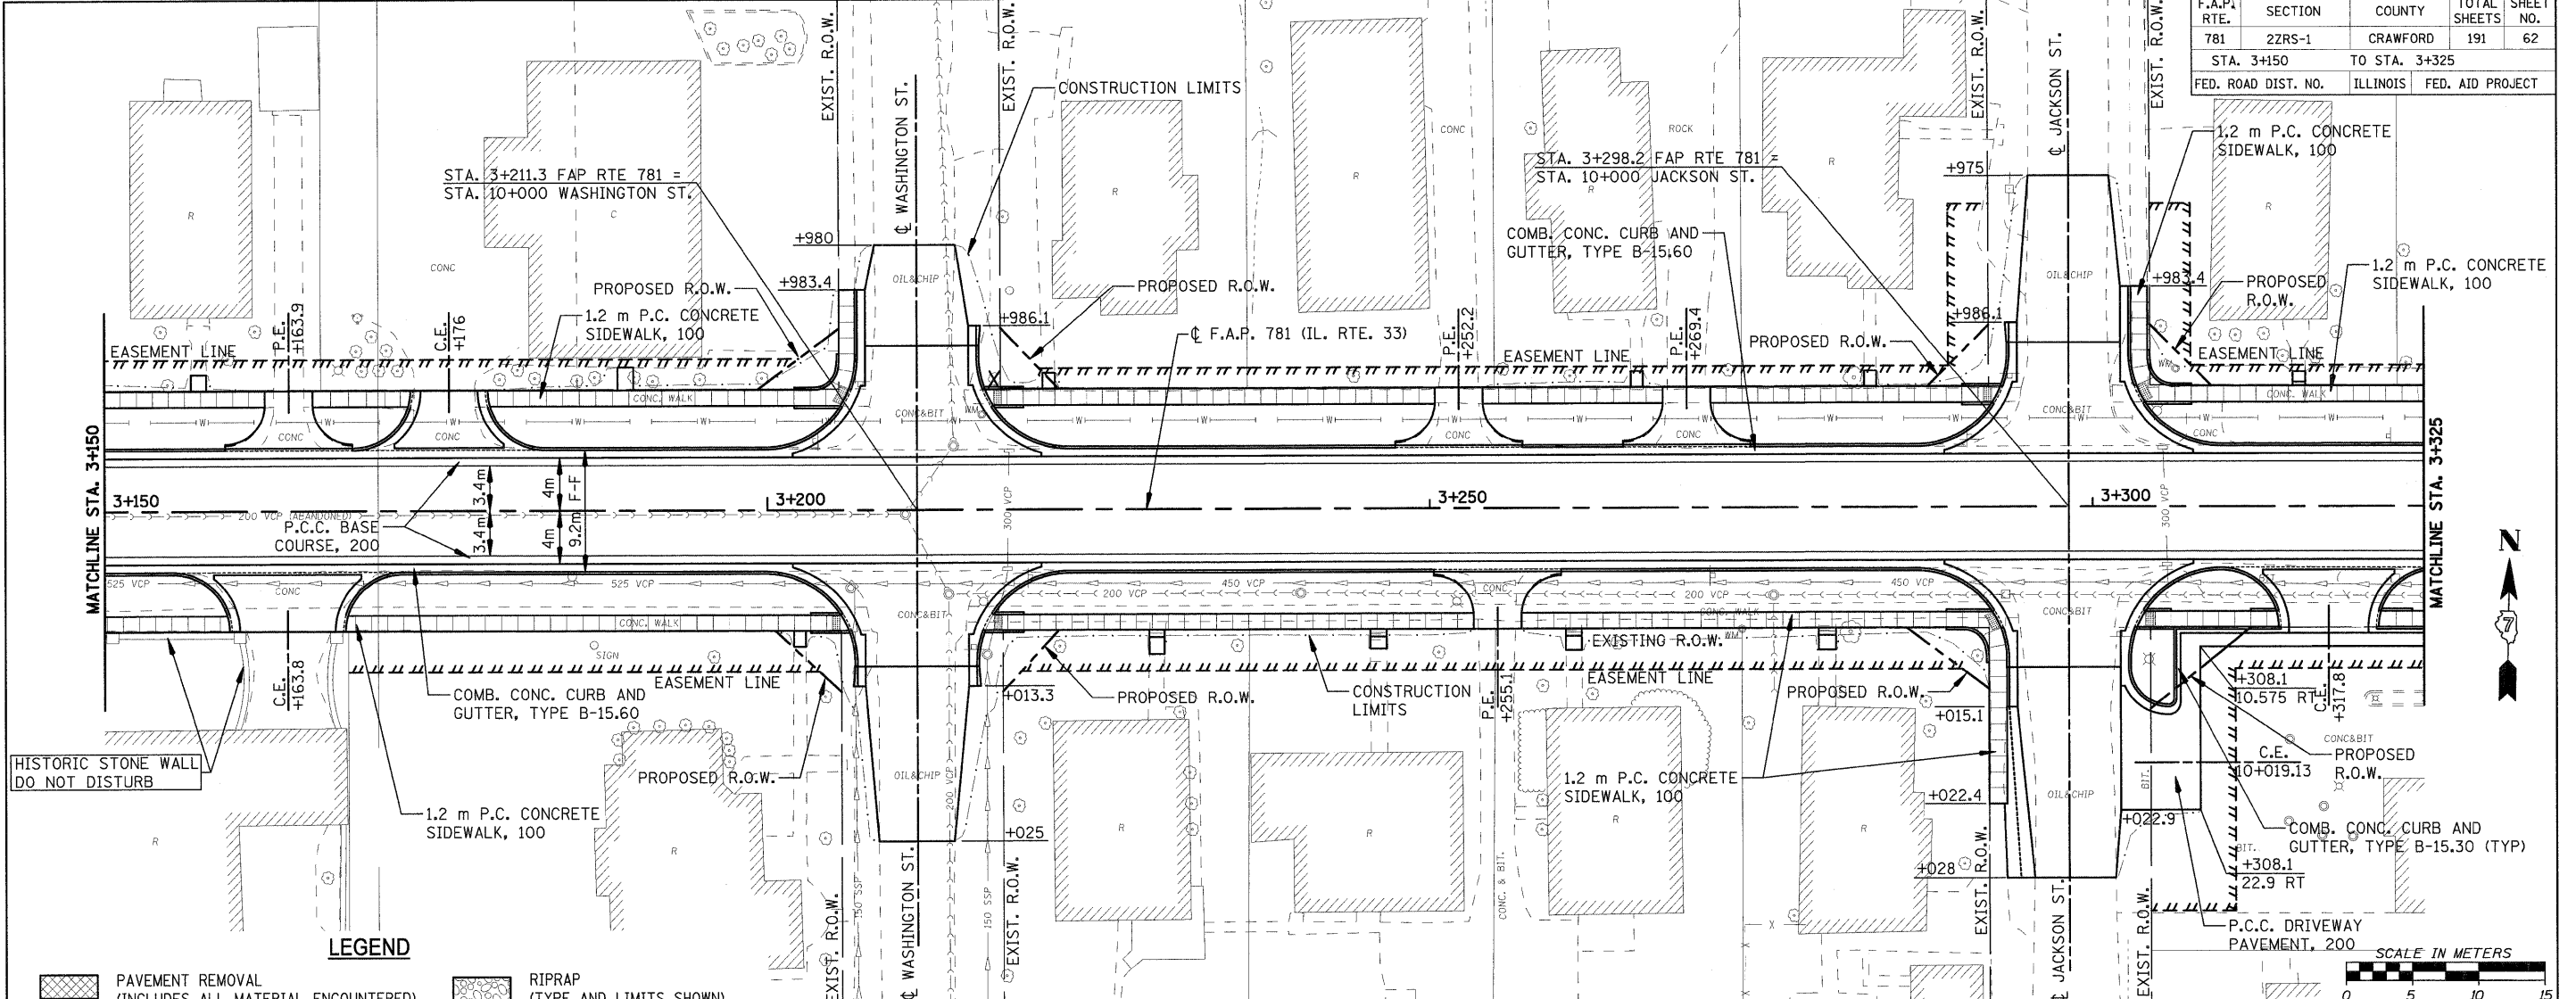

Symbol	Description
[Cross-hatched box]	PAVEMENT REMOVAL (INCLUDES ALL MATERIAL ENCOUNTERED)
[Diagonal lines box]	DRIVEWAY PAVEMENT REMOVAL (INCLUDES ALL MATERIAL ENCOUNTERED)
[Horizontal lines box]	SIDEWALK REMOVAL (INCLUDES STEPS)
[Dotted box]	TREE REMOVAL (HECTARES)
[Stippled box]	RIPRAP (TYPE AND LIMITS SHOWN)
[Grid pattern box]	EROSION CONTROL BLANKET (TYPE AND LIMITS SHOWN)
[Wavy lines box]	AGGREGATE DITCH
[X symbol]	TREE REMOVAL

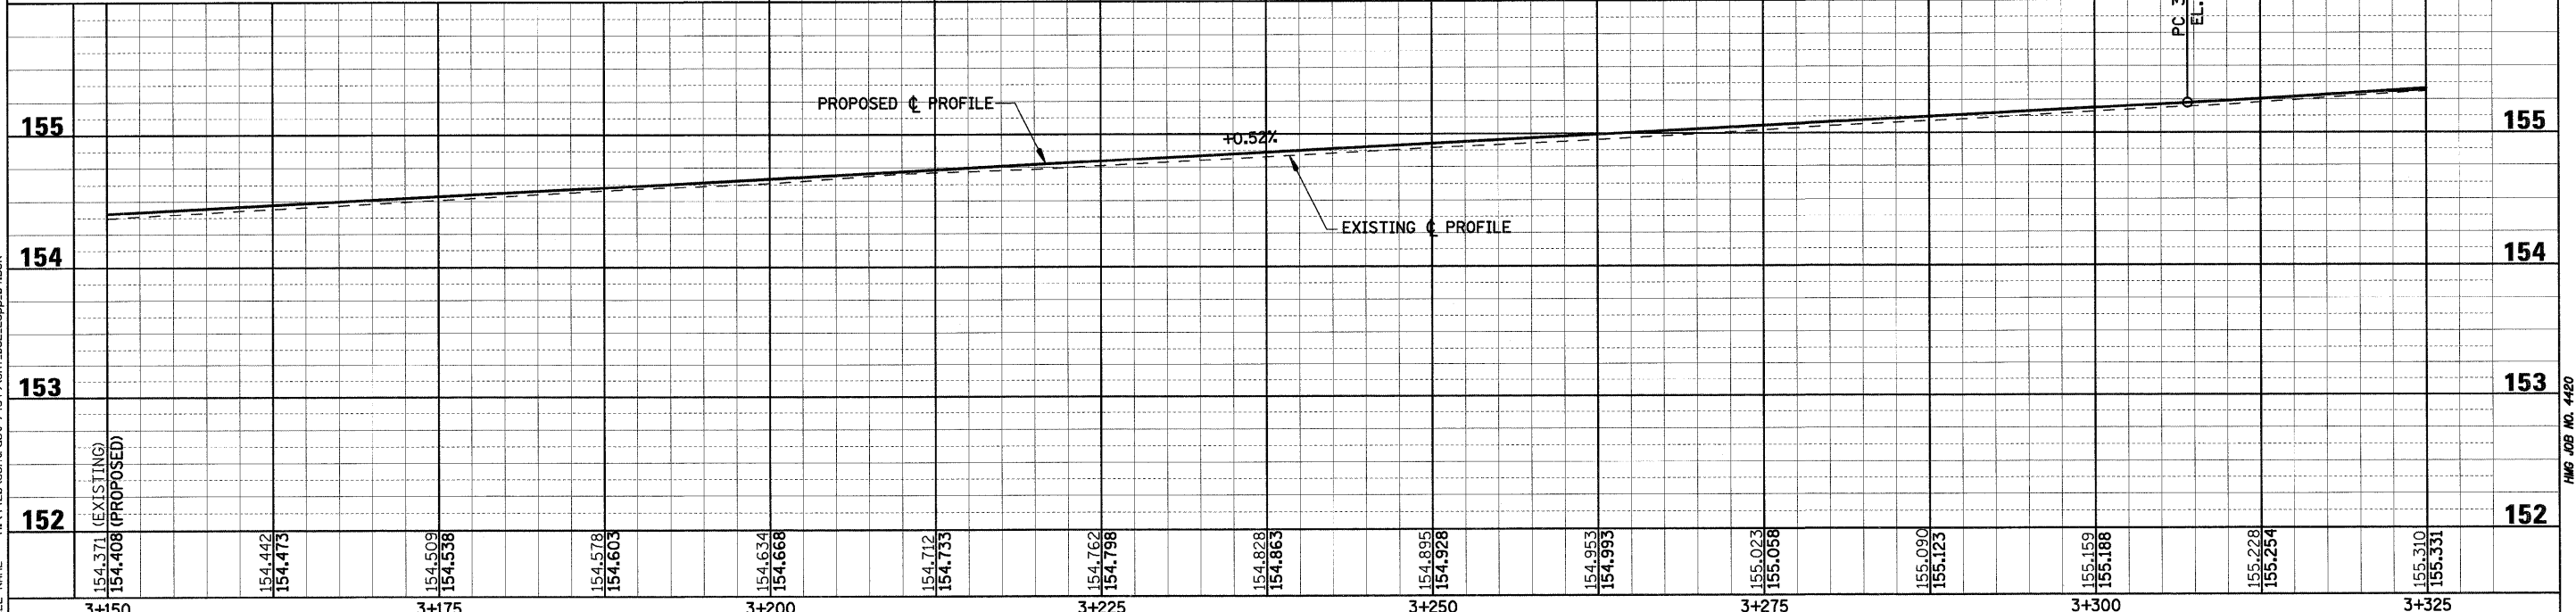

PLOT DATE = 2/5/2009
FILE NAME = H:\4428\Contract 74349\SH_062_2\ppp_04.DGN

Sheet: 4
Angle: 0.9785
Chain: P_IL33

HMG JOB NO. 4420