
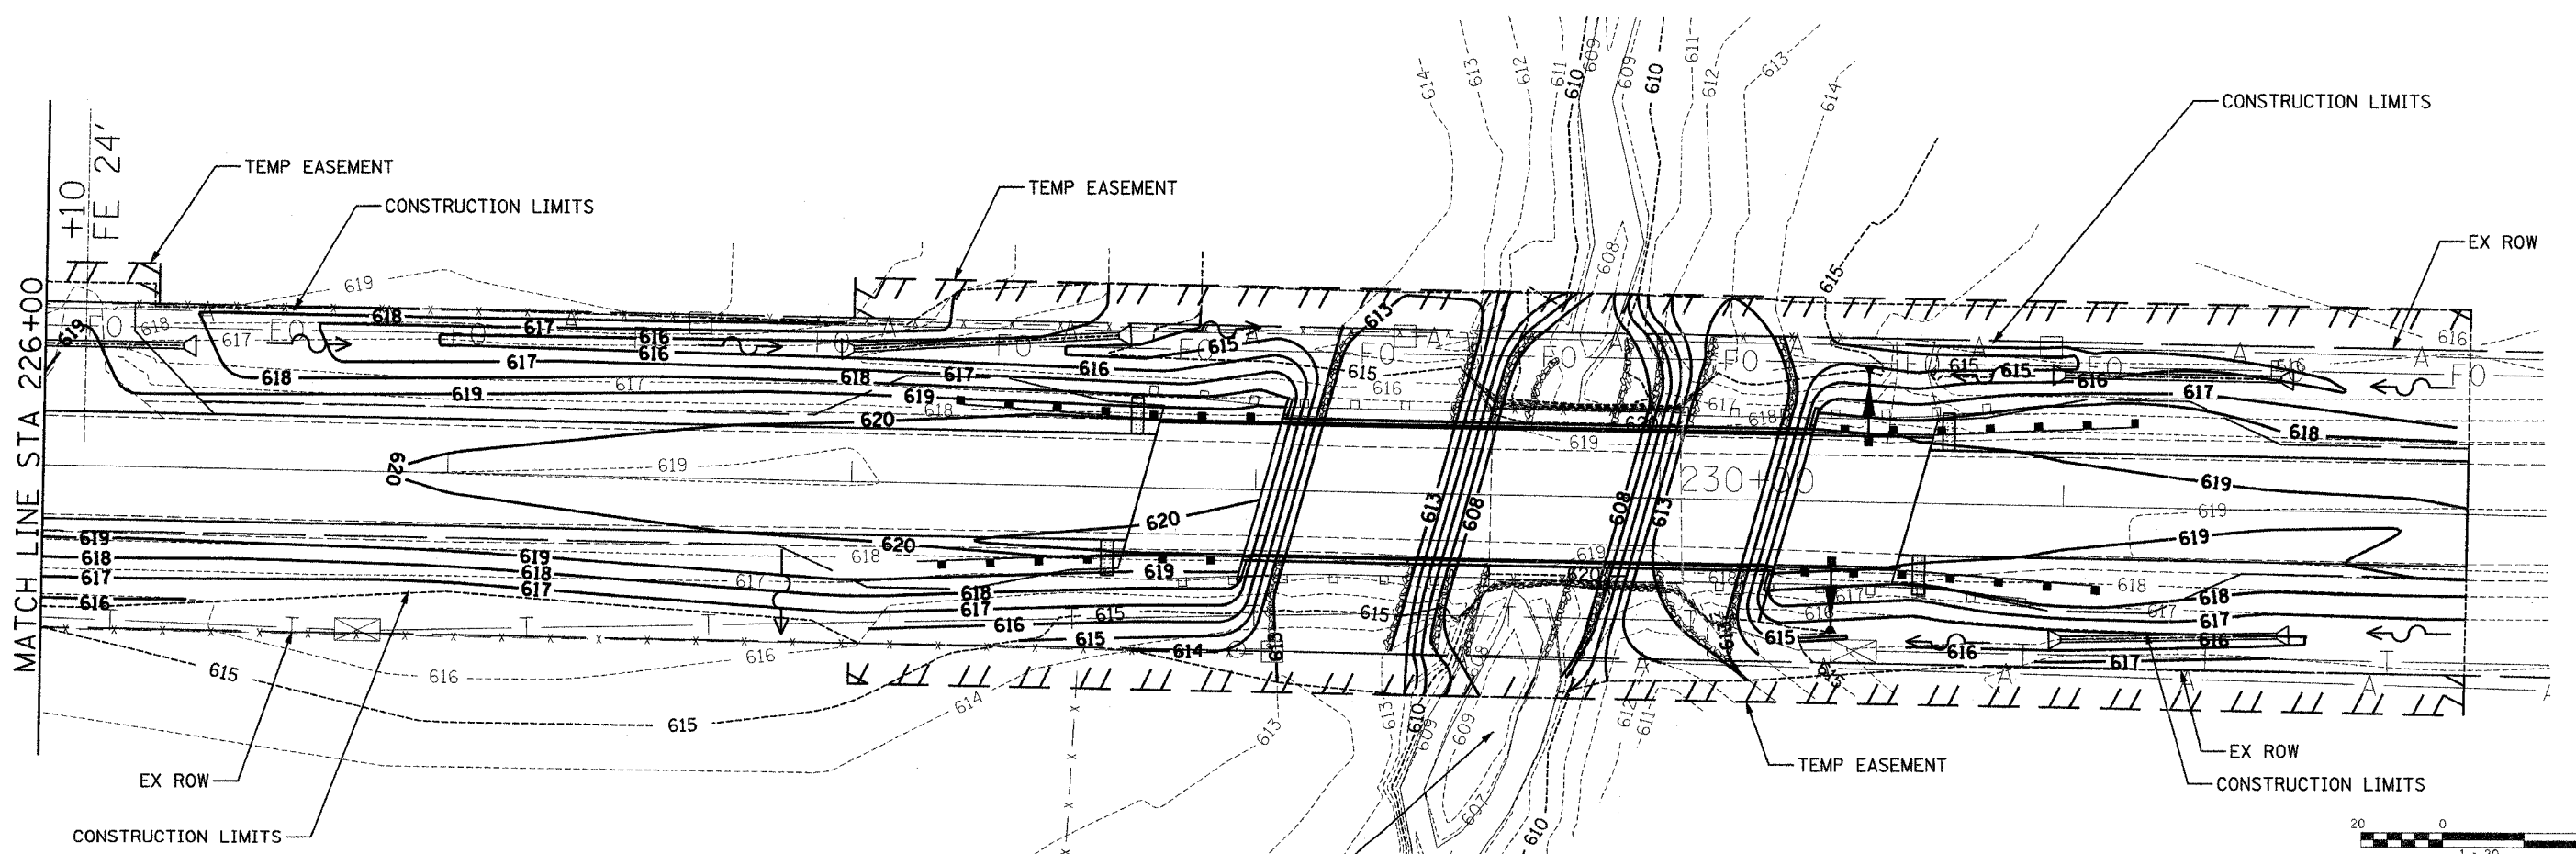


F.A.S. RTE.	SECTION	COUNTY	TOTAL SHEETS	SHEET NO.
1197	105 BR-2	WHITESIDE	59	15
STA. 224+00		TO STA. 232+00		
FED. ROAD DIST. NO.	ILLINOIS	FED. AID PROJECT		
CONTRACT 64421				

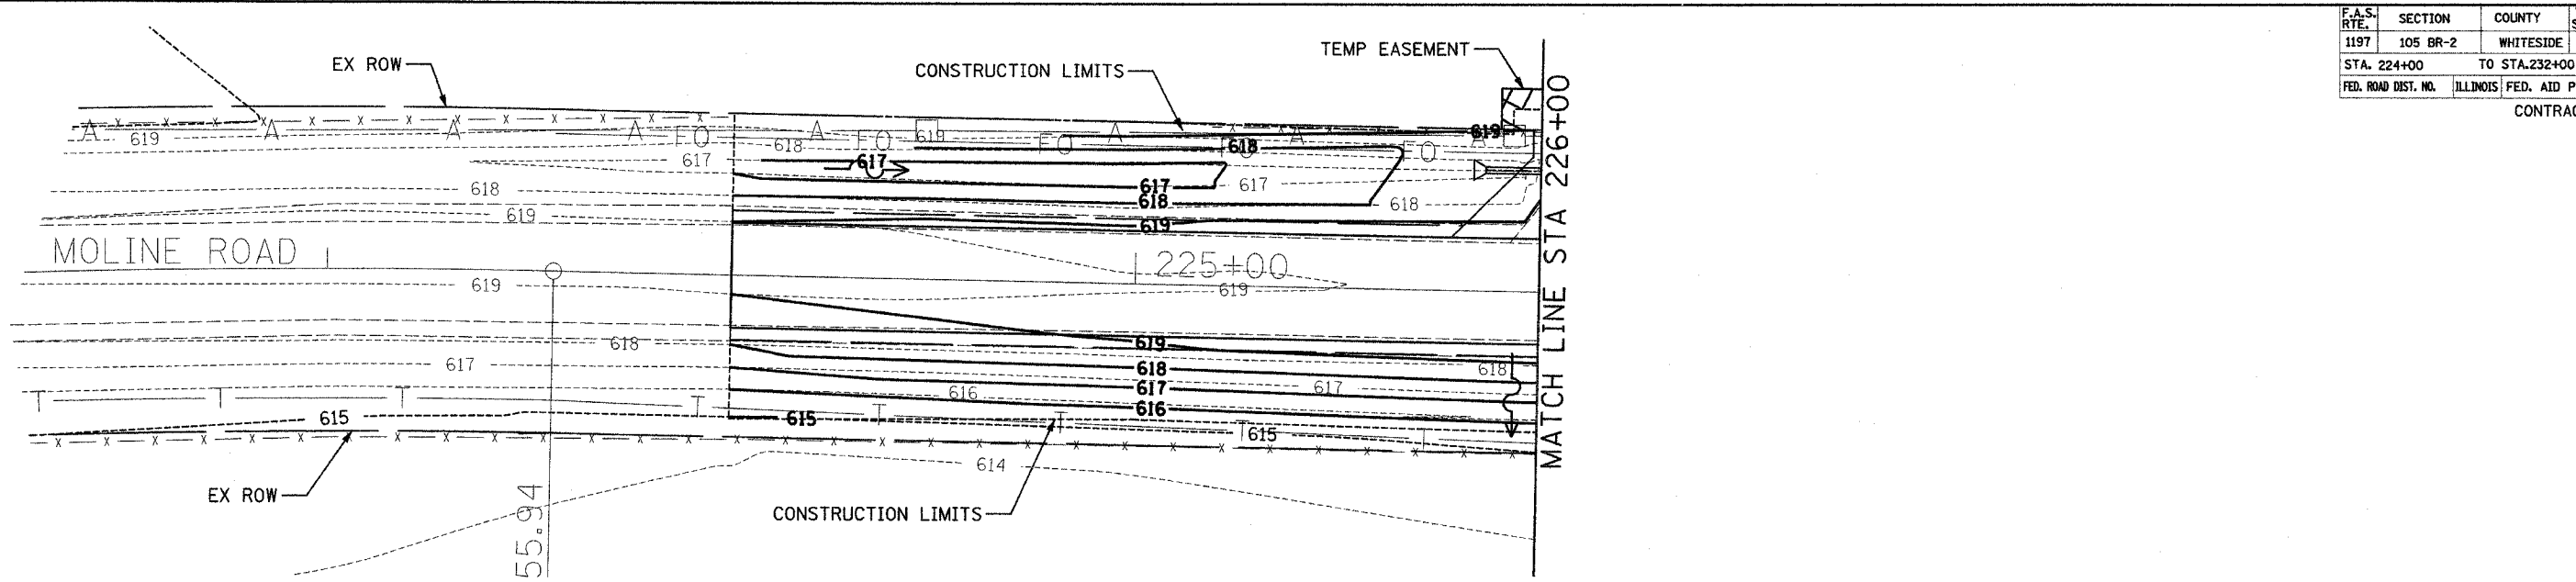

REVISIONS	
NAME	DATE

ILLINOIS DEPARTMENT OF TRANSPORTATION
 FAS ROUTE 1197 (MOLINE ROAD)
 SECTION 105 BR-2
 WHITESIDE COUNTY
GRADING PLAN
 DRAWN BY: HLC