


F.A. R/L	SECTION	COUNTY	TOTAL SHEETS	SHEET NO
322	4-1	JACKSON	26	9
STA. 756+00		TO STA. 764+00		
FED. ROAD DIST. NO. 7	ILLINOIS	FED. AID PROJECT		
CONTRACT NO. 98807				

DATE	BY


DATE	BY

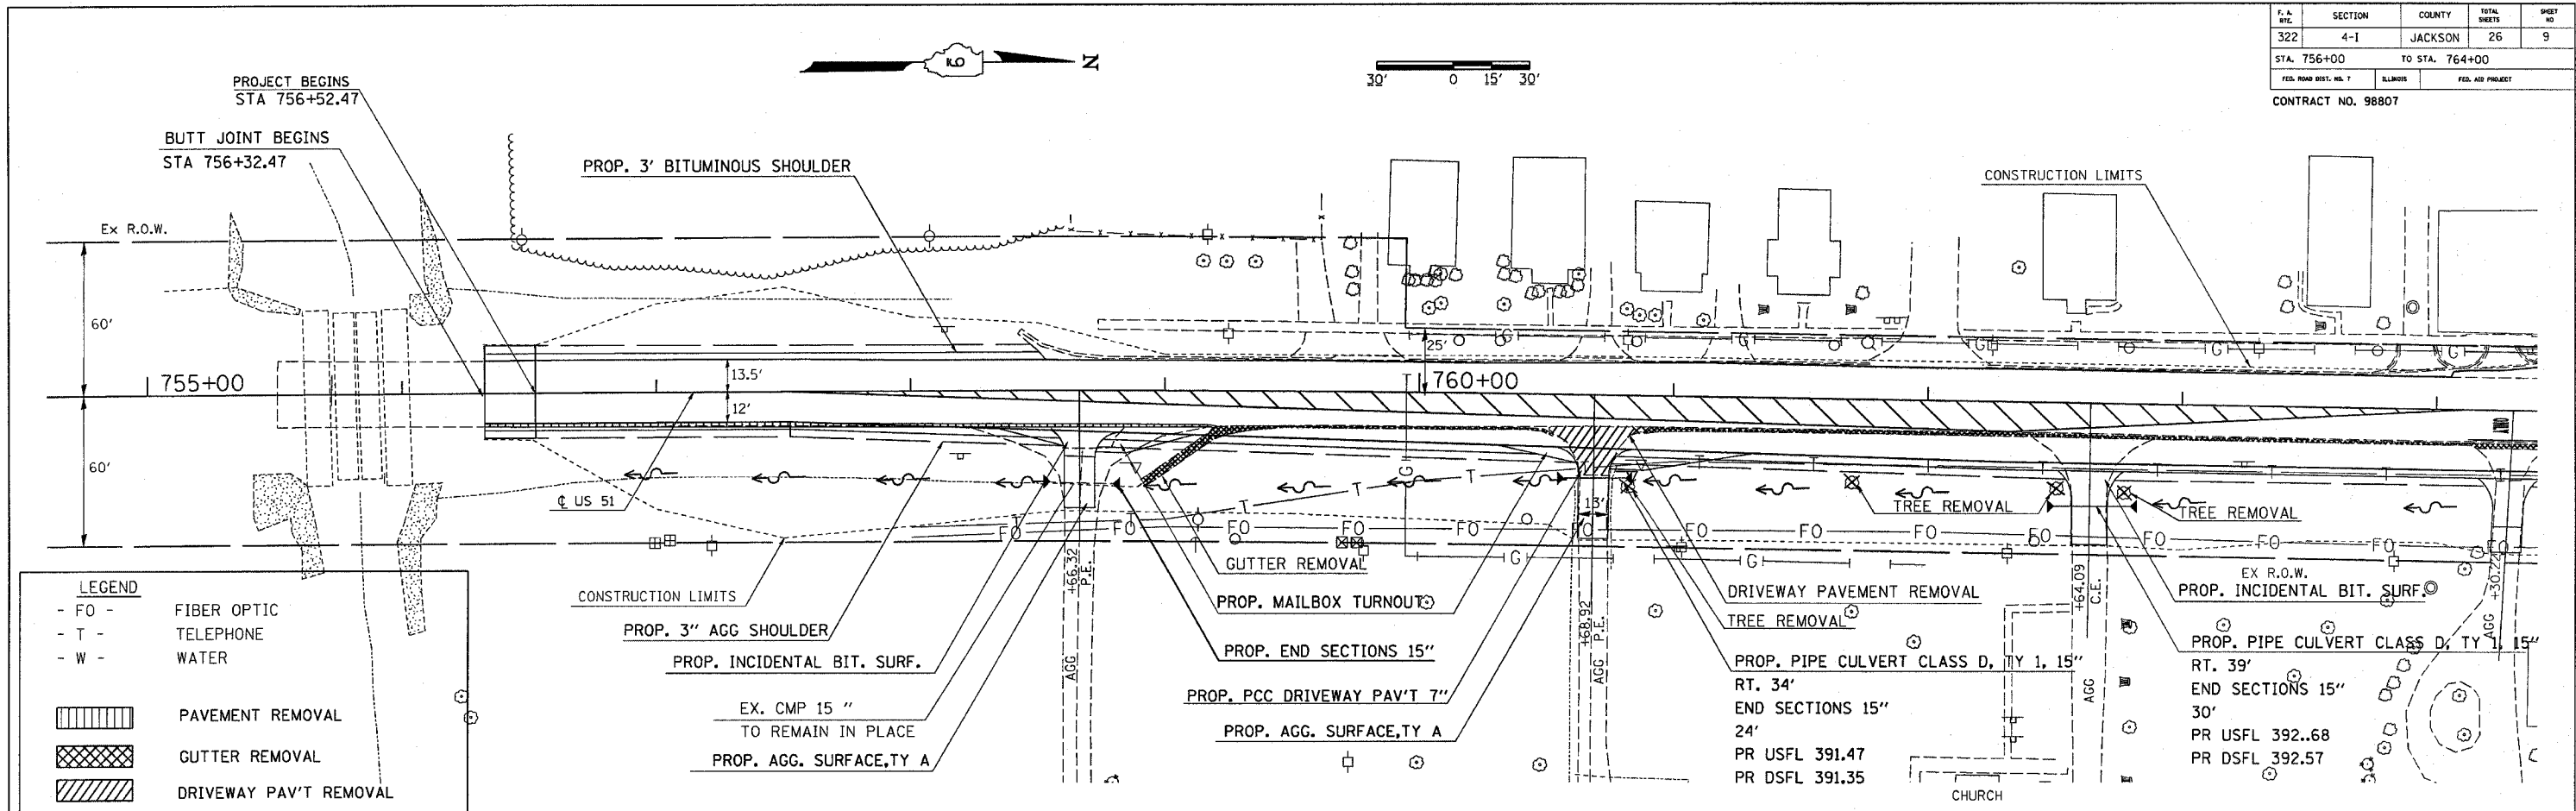

LEGEND

- FO - FIBER OPTIC
- T - TELEPHONE
- W - WATER

- PAVEMENT REMOVAL
- GUTTER REMOVAL
- DRIVEWAY PAV'T REMOVAL

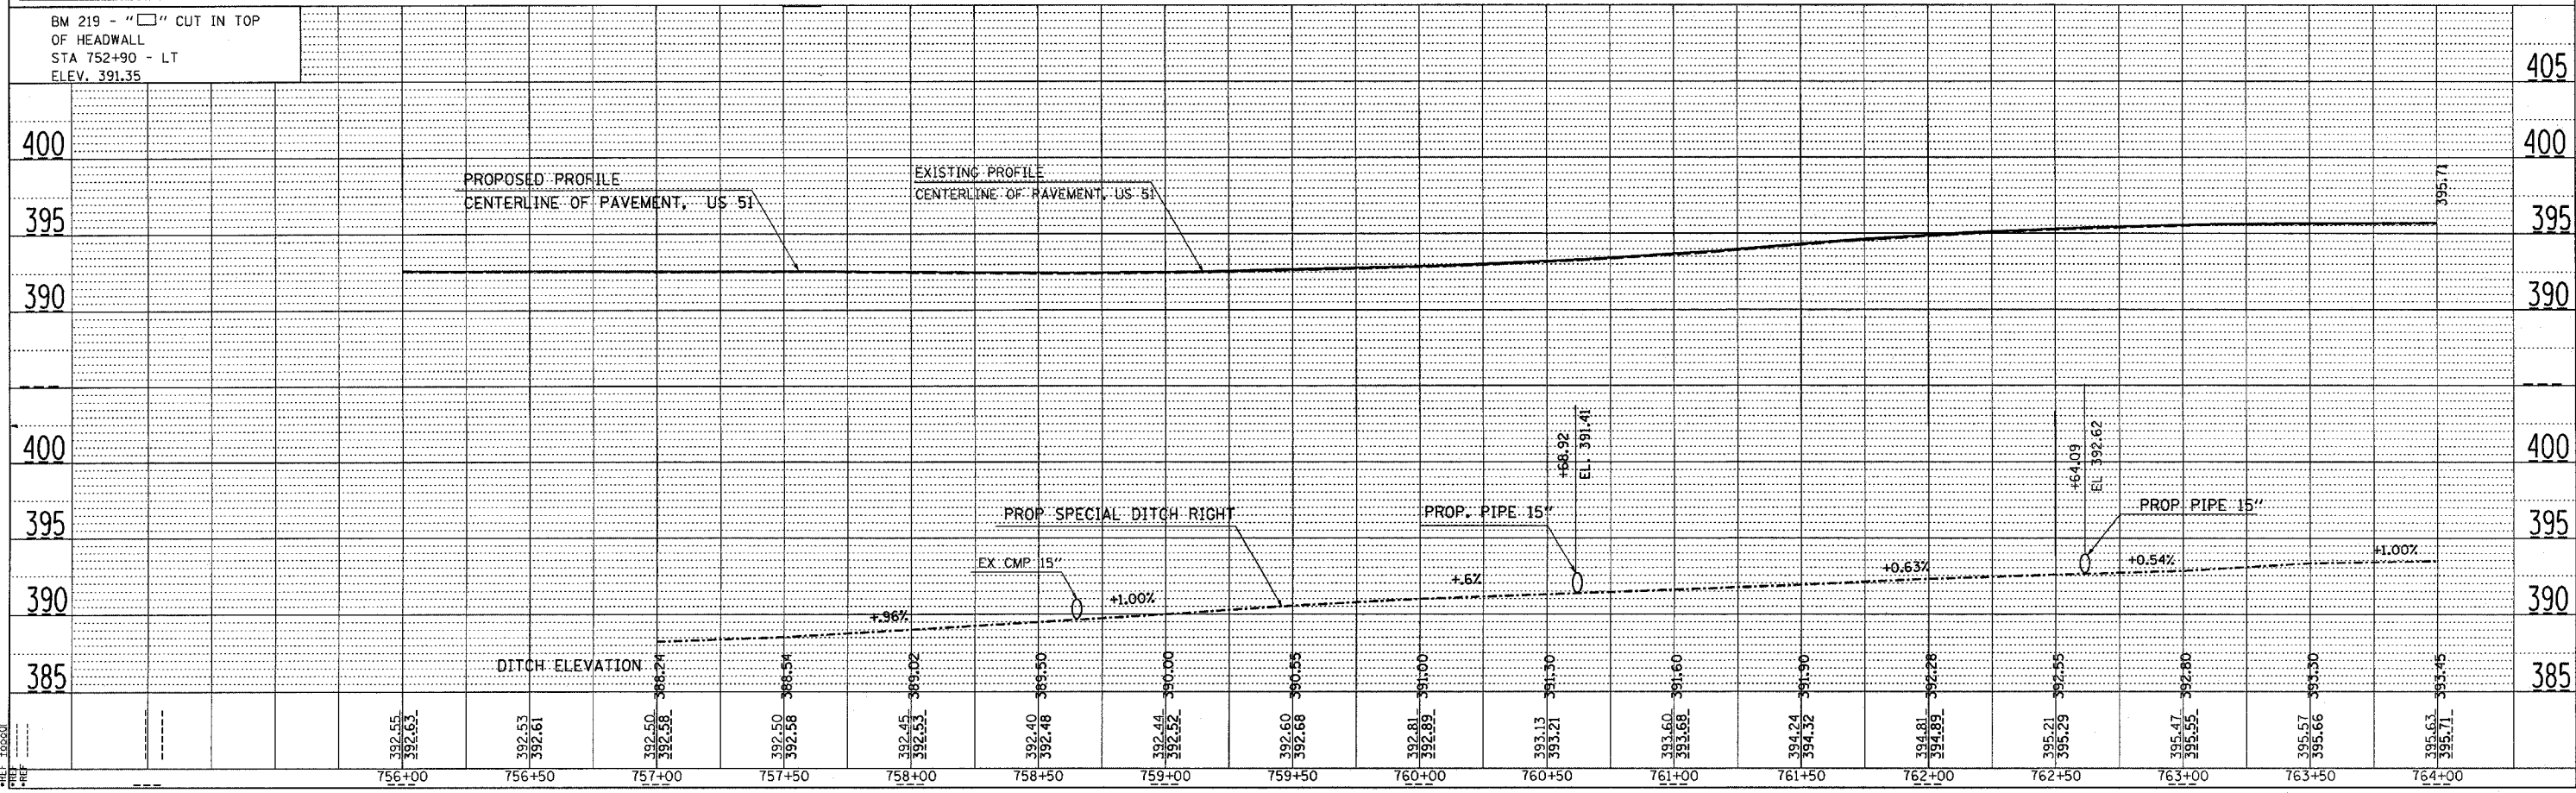

PLAN AND PROFILE STA 756+00 TO STA 764+00