




F. A. RT.	SECTION	COUNTY	TOTAL SHEETS	SHEET NO.
322	4-1	JACKSON	26	10
STA. 764+00		TO STA. 773+00		
FED. ROAD DIST. NO. 7		ILLINOIS		FED. AID PROJECT
CONTRACT NO. 98807				

 

PLAN	DATE
BY	
NO.	
NO.	
NO.	

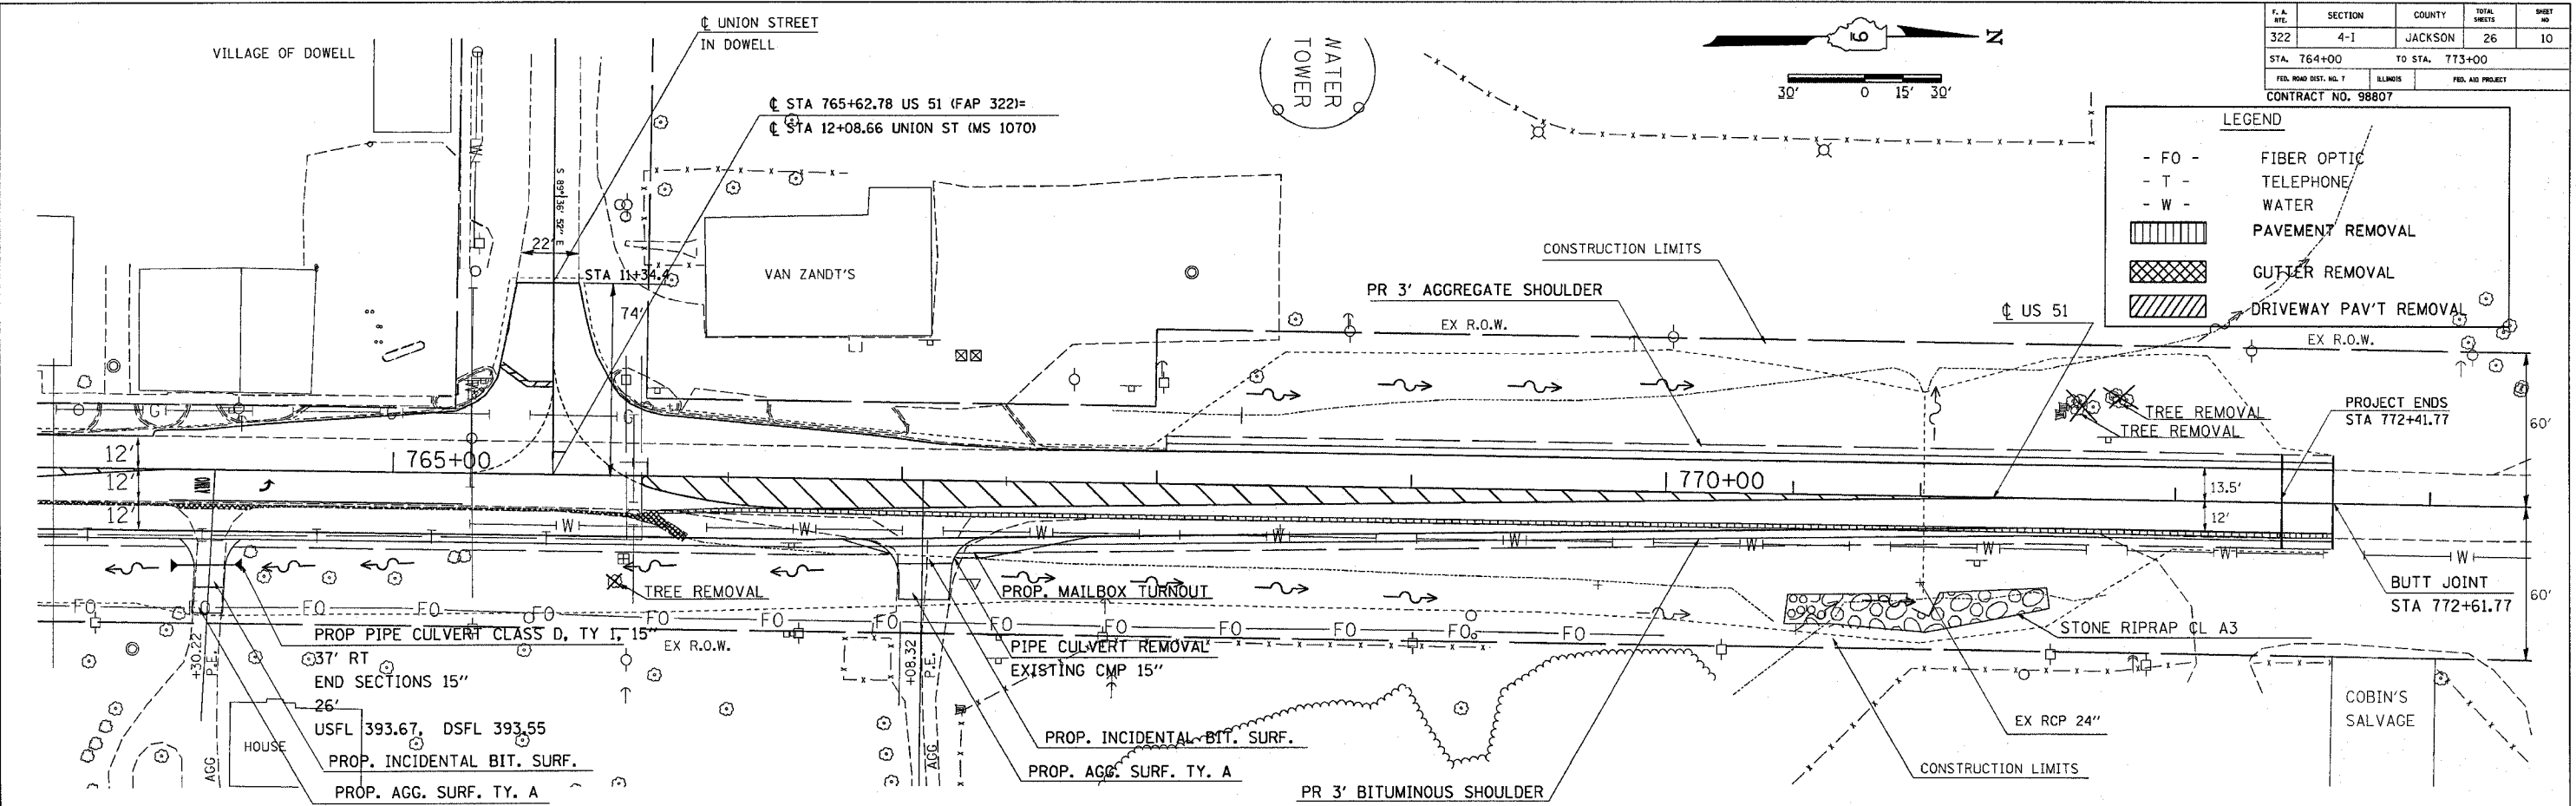

PROFILE	DATE
BY	
NO.	
NO.	
NO.	

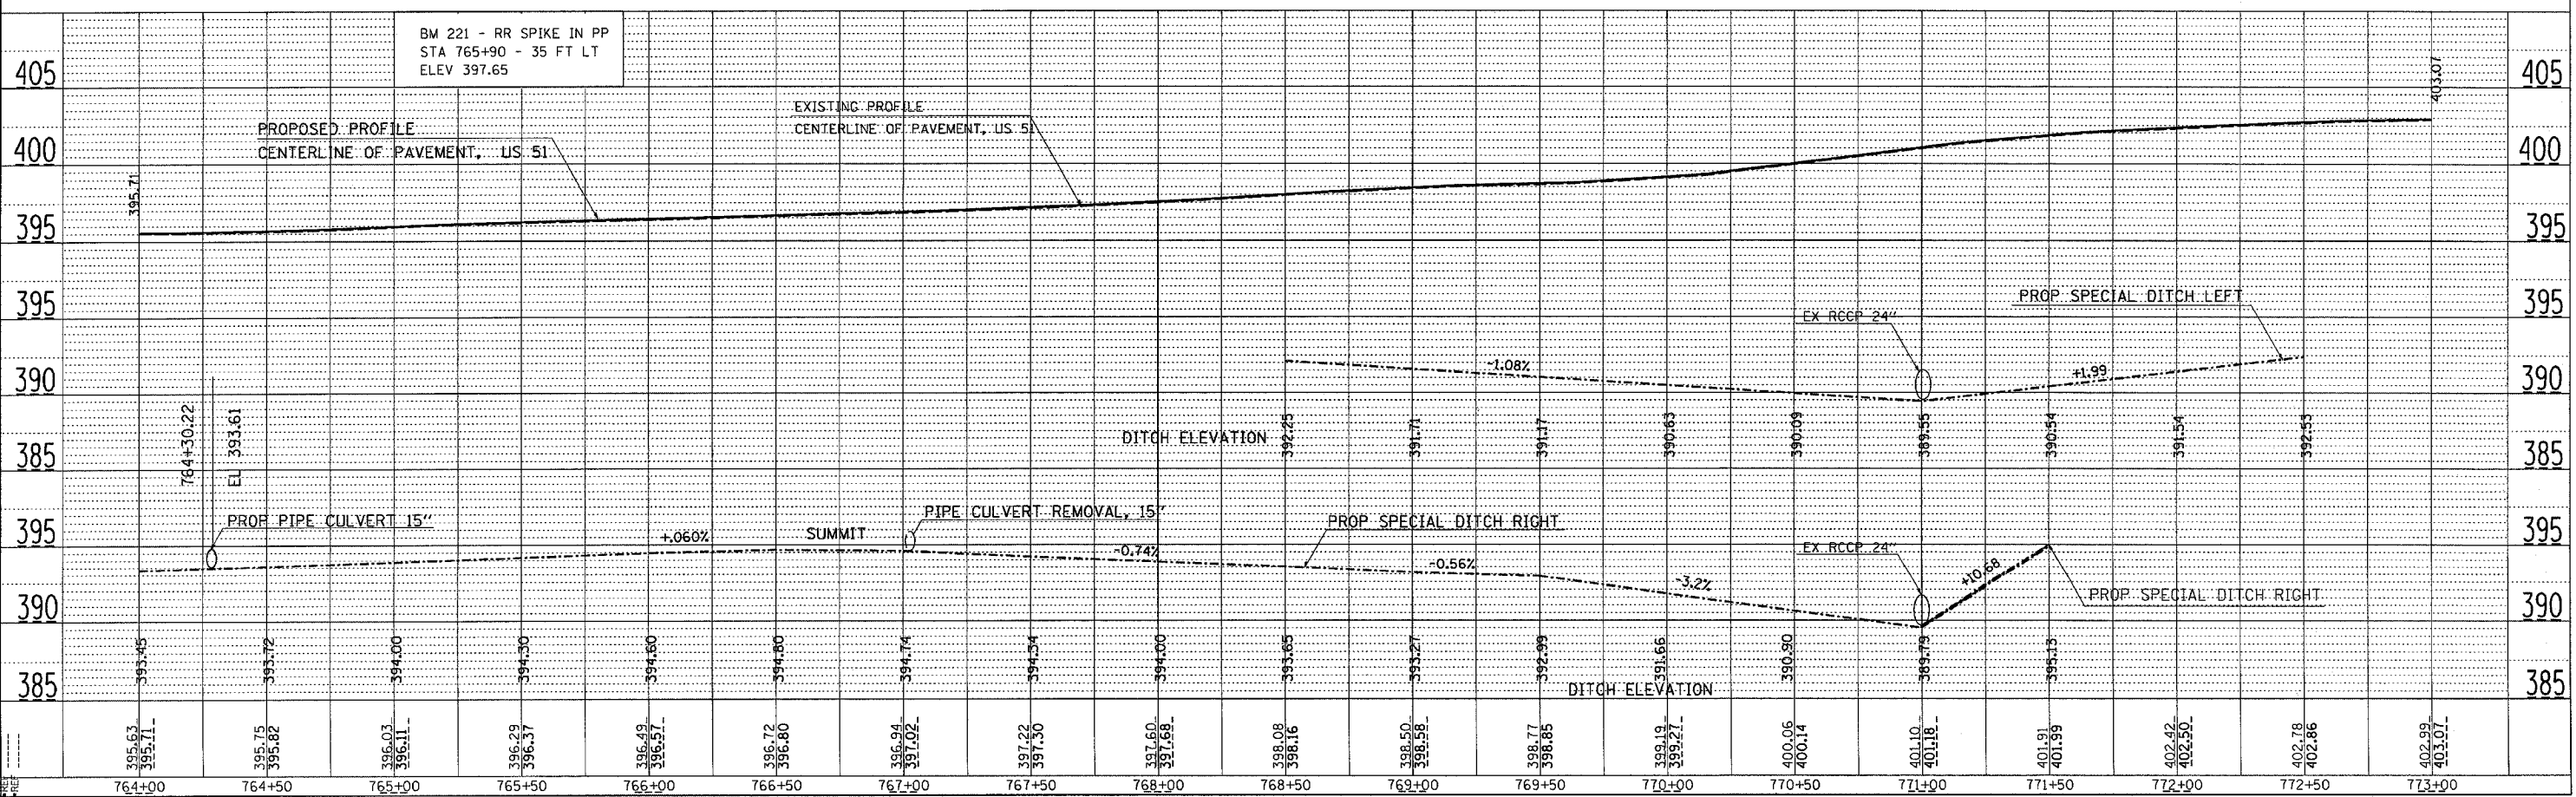

PLAN AND PROFILE STA 764+00 TO STA 773+00