
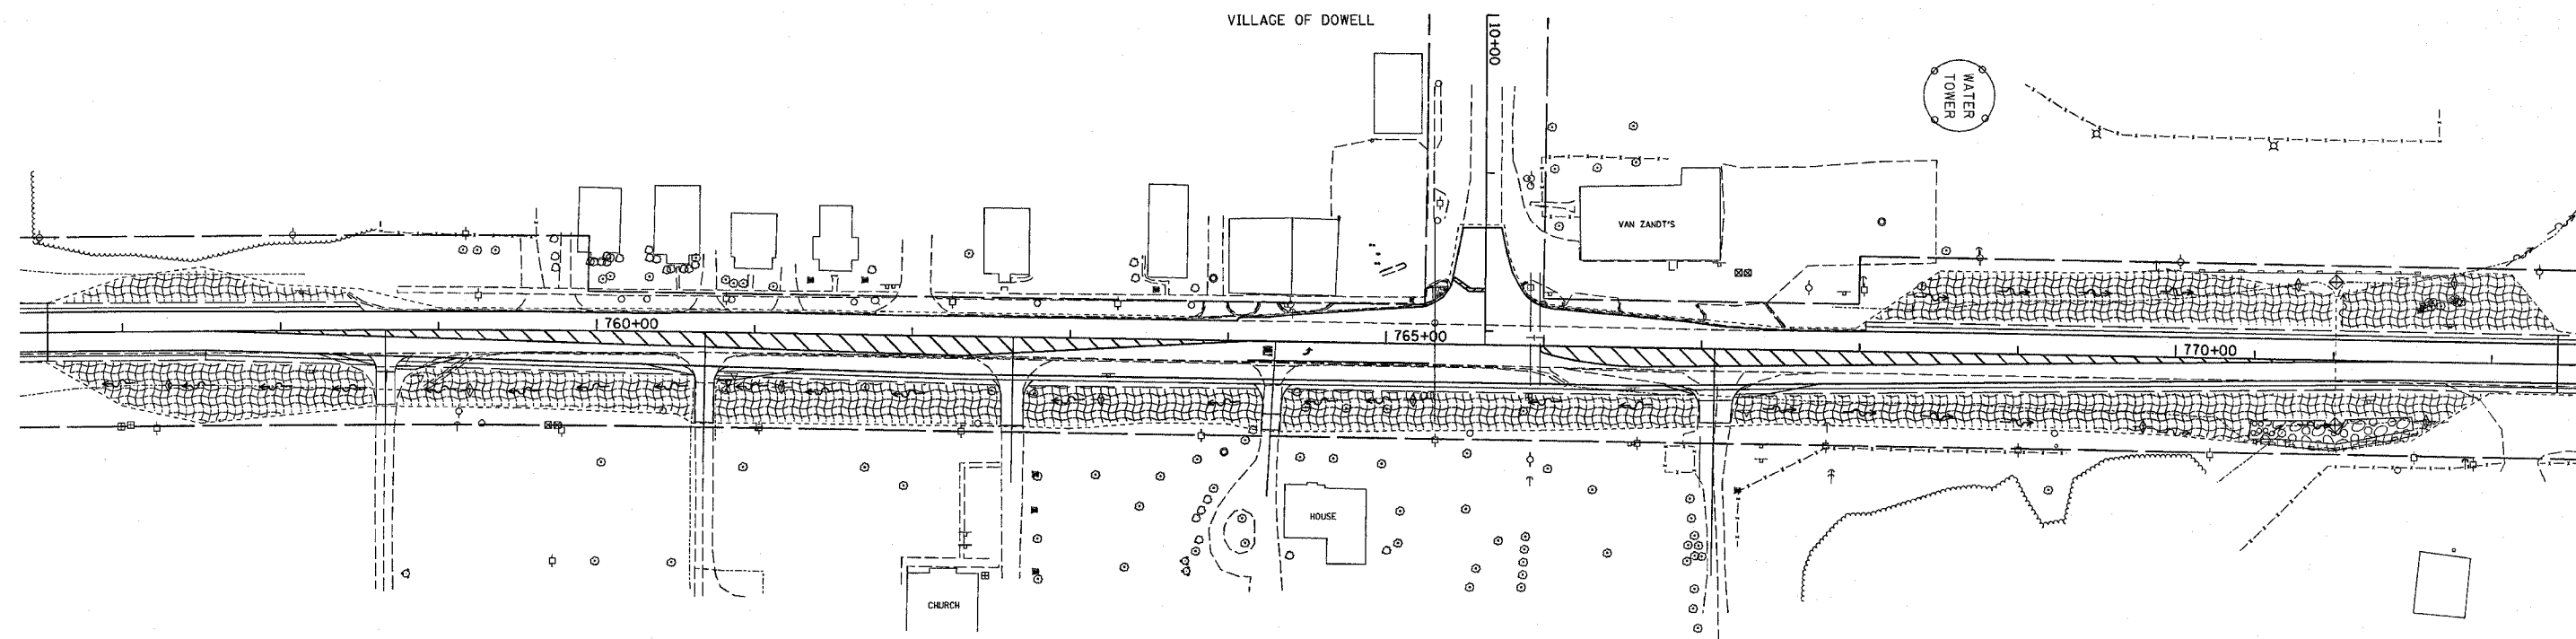



 

 


F.A.P. RTE.	SECTION	COUNTY	TOTAL SHEETS	SHEET NO.
322	4-1	JACKSON	26	13
STA.	TO STA.			
FED. ROAD DIST. NO.	ILLINOIS	FED. AID PROJECT		
CONTRACT NO. 98807				

 

LEGEND

-  CLASS 7 SEEDING, EROSION CONTROL BLANKET & CLASS 1B MODIFIED SEEDING
-  TEMPORARY DITCH CHECK
-  INLET AND PIPE PROTECTION
-  PROPOSED DITCHES
-  STONE RIPRAP, CL. A3
-  PERIMETER EROSION BARRIER

NOTE:
 TEMPORARY EROSION CONTROL SEEDING SHALL BE PLACED EVERY 7 DAYS.
 THIS WORK SHALL BE PERFORMED ACCORDING TO ARTICLE 280 IN THE STANDARD SPECIFICATIONS FOR ROAD AND BRIDGE CONSTRUCTION.