




DATE	
BY	
REVISIONS	
PLANNING	
DESIGN	
CONSTRUCTION	
AS-BUILT	

DATE	
BY	
REVISIONS	
PROFILES	
GRADES	
STRUCTURES	
NOTARIS	
CHYO	

CONTRACT NO. 63083		F.A.P. RTE.	SECTION	COUNTY	TOTAL SHEETS	SHEET NO.
		1285	02-00075-00-PV	COOK	161	51
STA. _____		TO STA. _____				
FED. ROAD DIST. NO. _____		ILLINOIS		FED. AID PROJECT		

LEGEND

- EXISTING STORM SEWER
- STORM SEWER REMOVAL
- PROPOSED STORM SEWER
- PROPOSED MANHOLE
- PROPOSED CATCH BASIN
- ⊗ REMOVE
- ⊕ ADJUST
- ⊖ ABANDON
- XX PROPOSED STORM SEWER (SEE DU-11 FOR SCHEDULE)
- XX PROPOSED DRAINAGE STRUCTURE (SEE DU-11 FOR SCHEDULE)

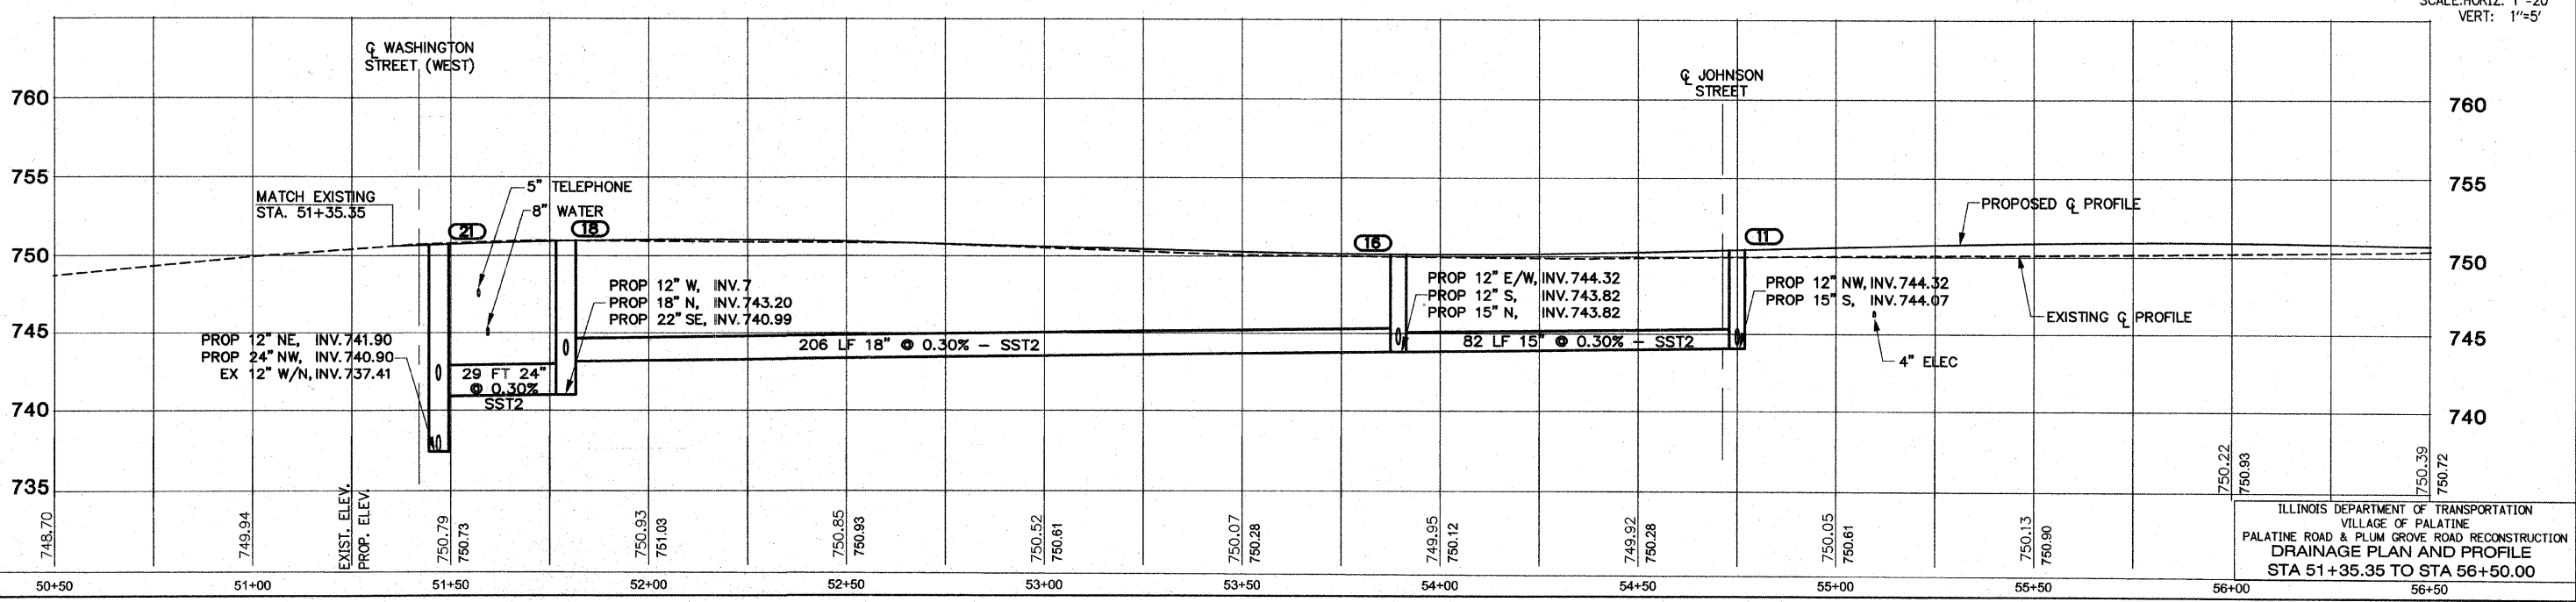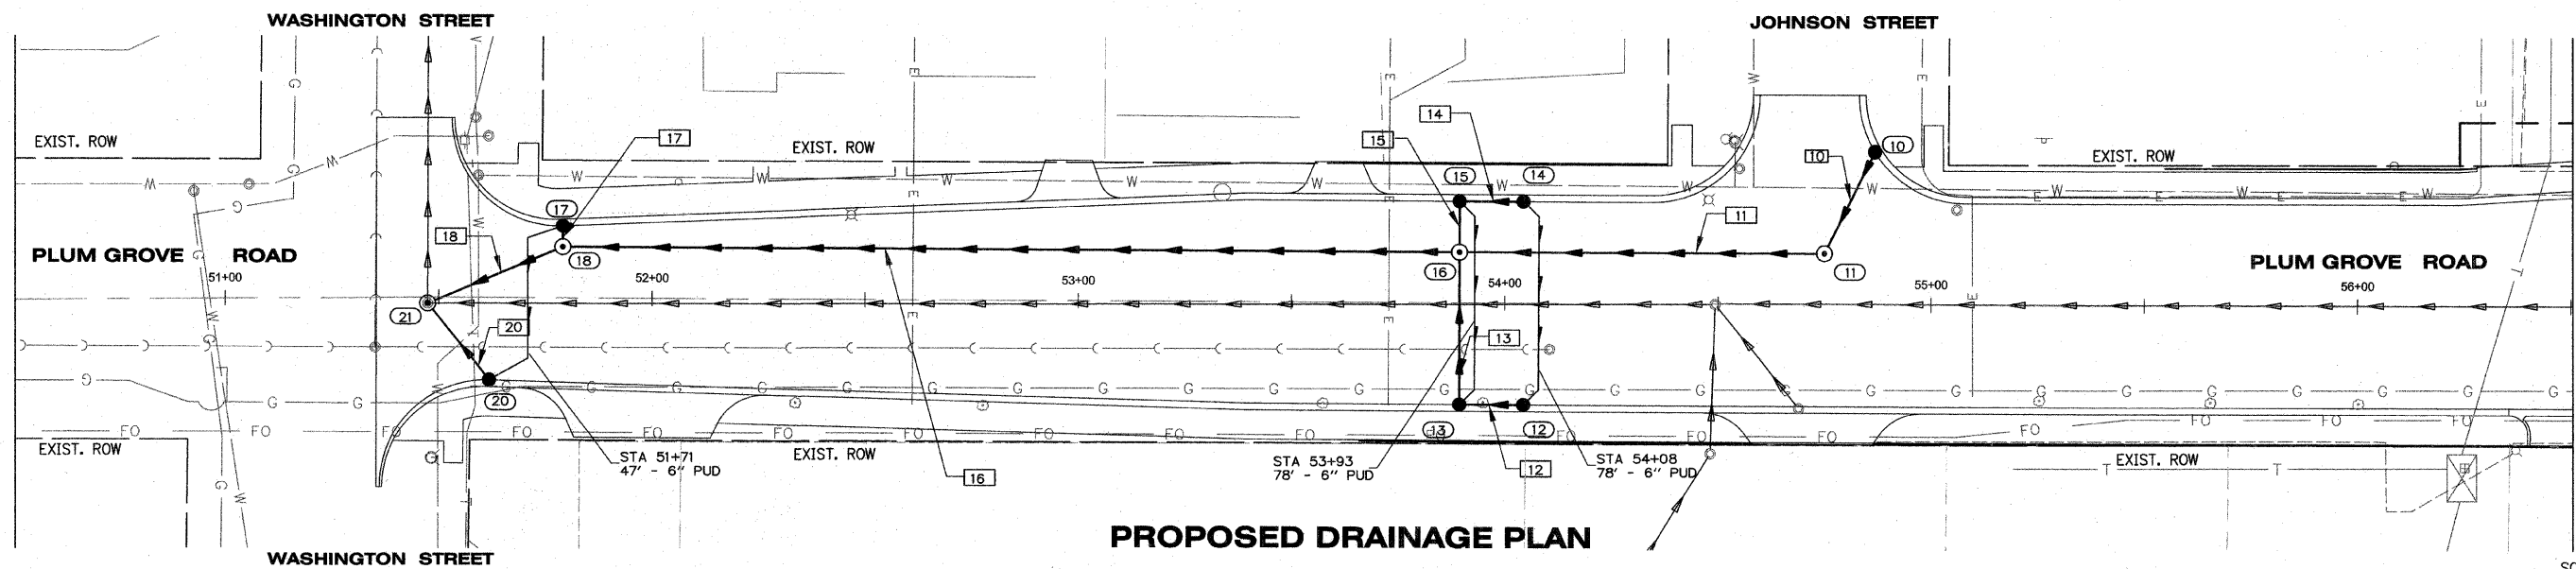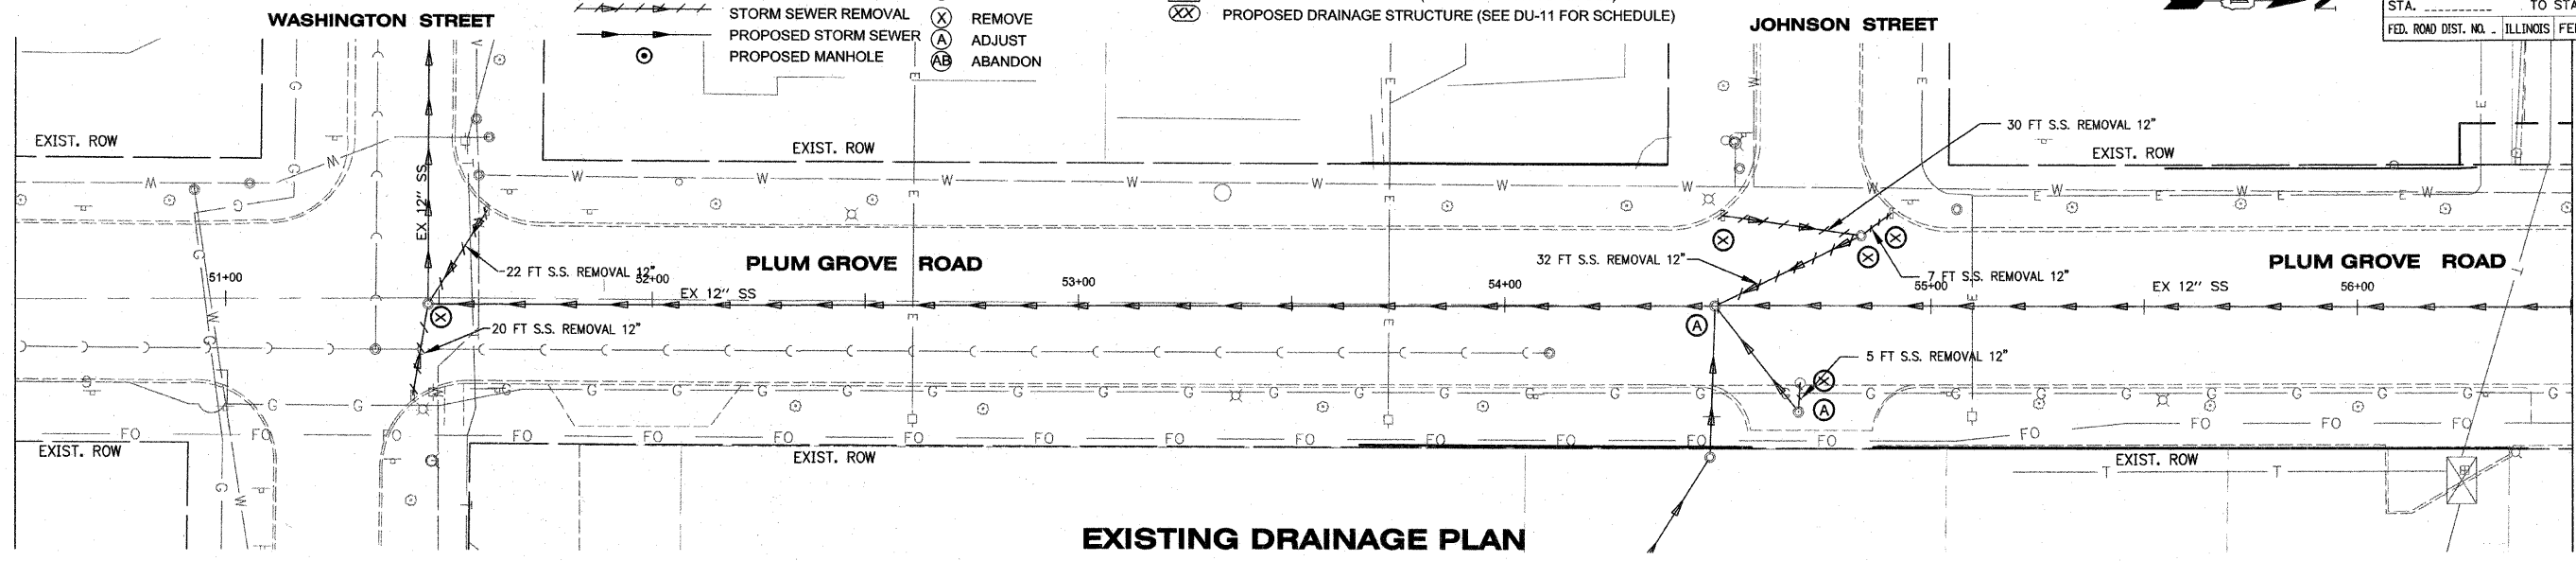

ILLINOIS DEPARTMENT OF TRANSPORTATION
VILLAGE OF PALATINE
PALATINE ROAD & PLUM GROVE ROAD RECONSTRUCTION
DRAINAGE PLAN AND PROFILE
STA 51+35.35 TO STA 56+50.00