



PLAN	SURVEYED	BY	DATE
	NOTE BOOK		
	NO. _____		
	FILE NAME		

PROFILE	SURVEYED	BY	DATE
	NOTE BOOK		
	NO. _____		
	FILE NAME		

MATCHLINE STA 54+00
SEE SHEET 3 OF 4

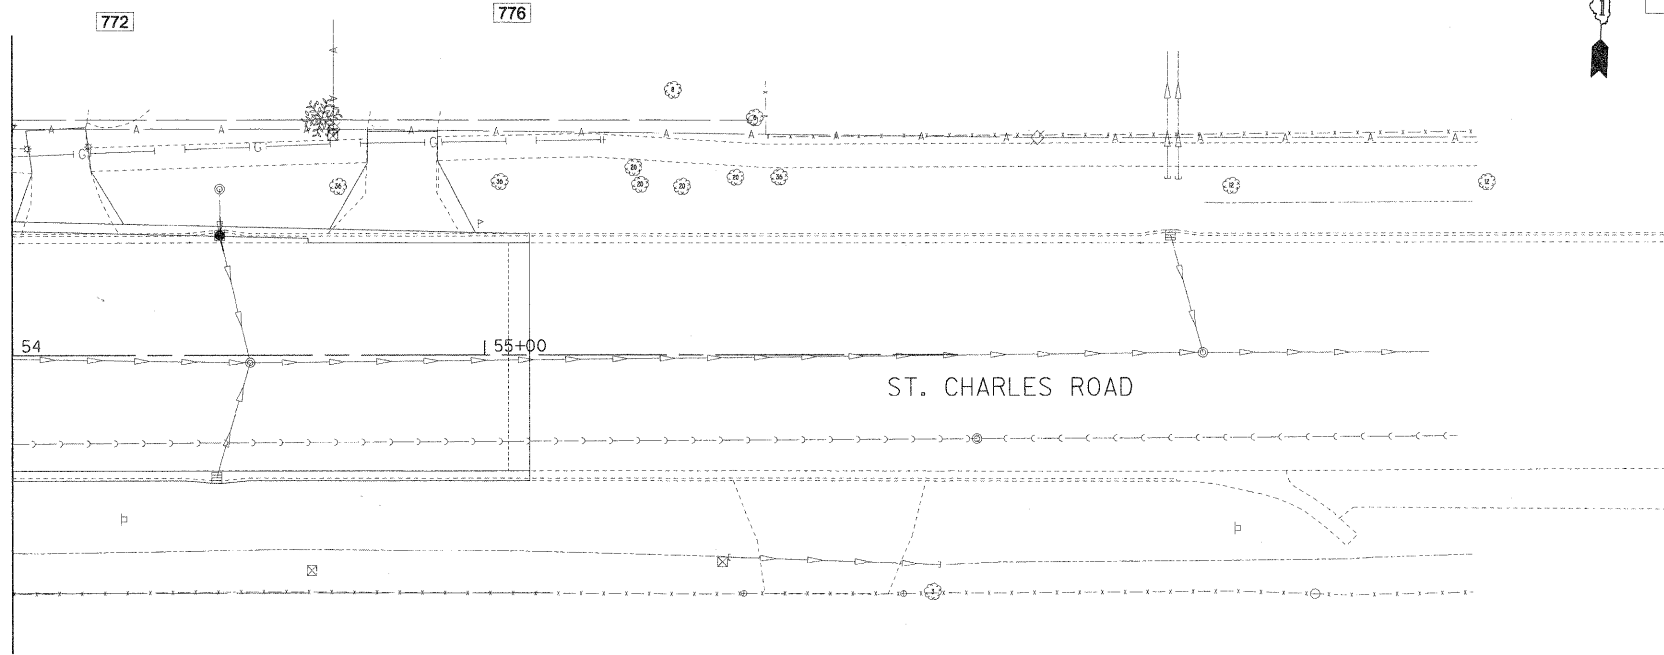

NO UTILITY WORK
THIS SHEET.

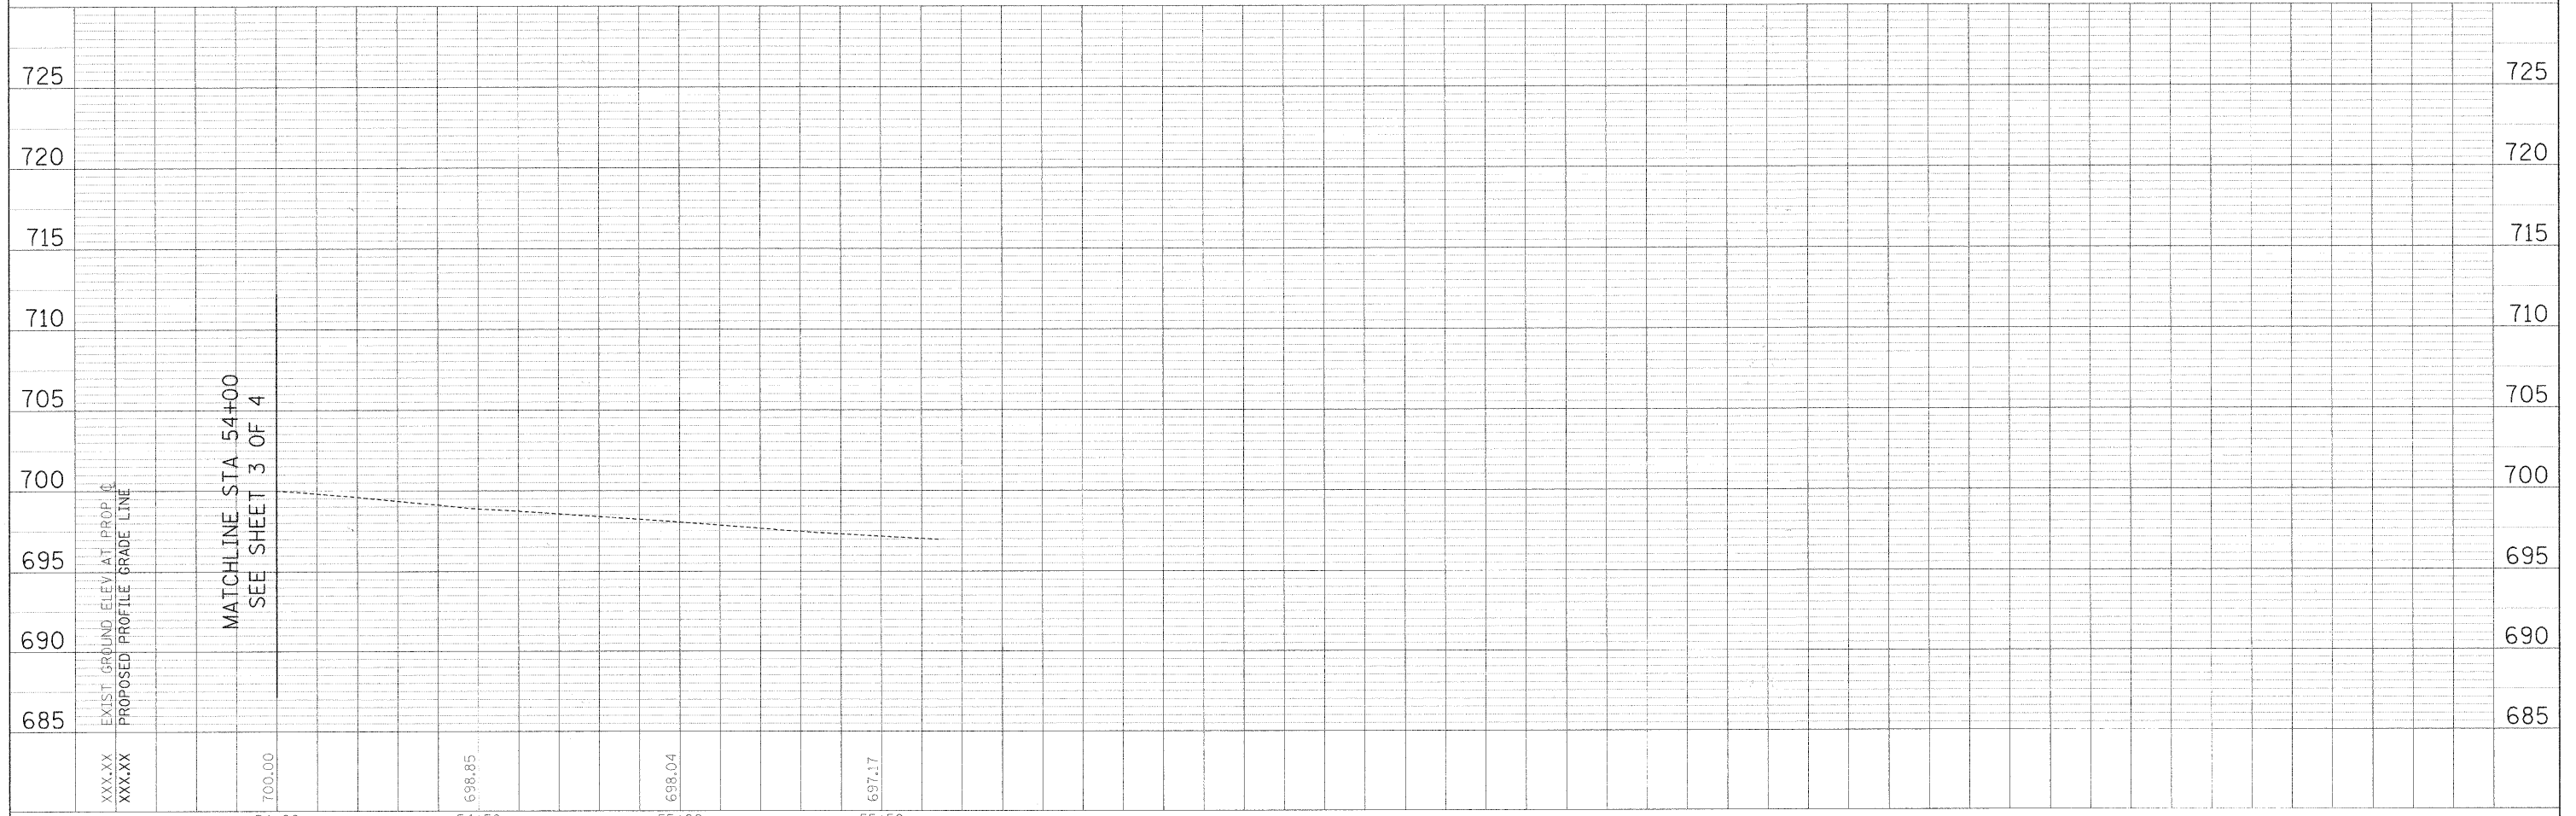

FILE NAME =	USER NAME = #USER#	DESIGNED - MK	REVISED -	STATE OF ILLINOIS DEPARTMENT OF TRANSPORTATION	ST. CHARLES ROAD UTILITY PLAN AND PROFILE	F.A.U. RTE.	SECTION	COUNTY	TOTAL SHEETS	SHEET NO.	
#FILEL#	PLOT SCALE = #SCALE#	DRAWN - DC	REVISED -			2125	05-00068-00-FP	DUPAGE	141	71	
	PLOT DATE = #DATE#	CHECKED - RLP	REVISED -			RIFORD ROAD RECONSTRUCTION CONTRACT NO. 63092					
		DATE - 12/01/2009	REVISED -			FED. ROAD DIST. NO. 1 (ILLINOIS) FED. AID PROJECT					