


ITEM	ELEVATION	DESCRIPTION
9	760.35	SES
10	759.55	SES
11	759.45	SES
12	760.82	SES
13	761.40	SES
14	761.22	SES
15	761.36	SES
16	760.75	SES
17	765.29	SES
18	766.01	SES
19	765.26	SES
20	764.17	SES
21	762.82	SES
22	763.69	SES
23	766.48	SES
24	767.17	SES

NOTE: EXISTING PIPE CULVERT CONNECTIONS TO MANHOLES INCLUDED IN COST OF PIPE CULVERT (TYP.)

NOTE: LANDSCAPE/DECORATIVE PLANTINGS WITHIN CONSTRUCTION LIMITS IN R.O.W. ARE TO BE REMOVED/DISPOSED OF OFF-SITE, COST TO BE INCLUDED IN EARTH EXCAVATION.

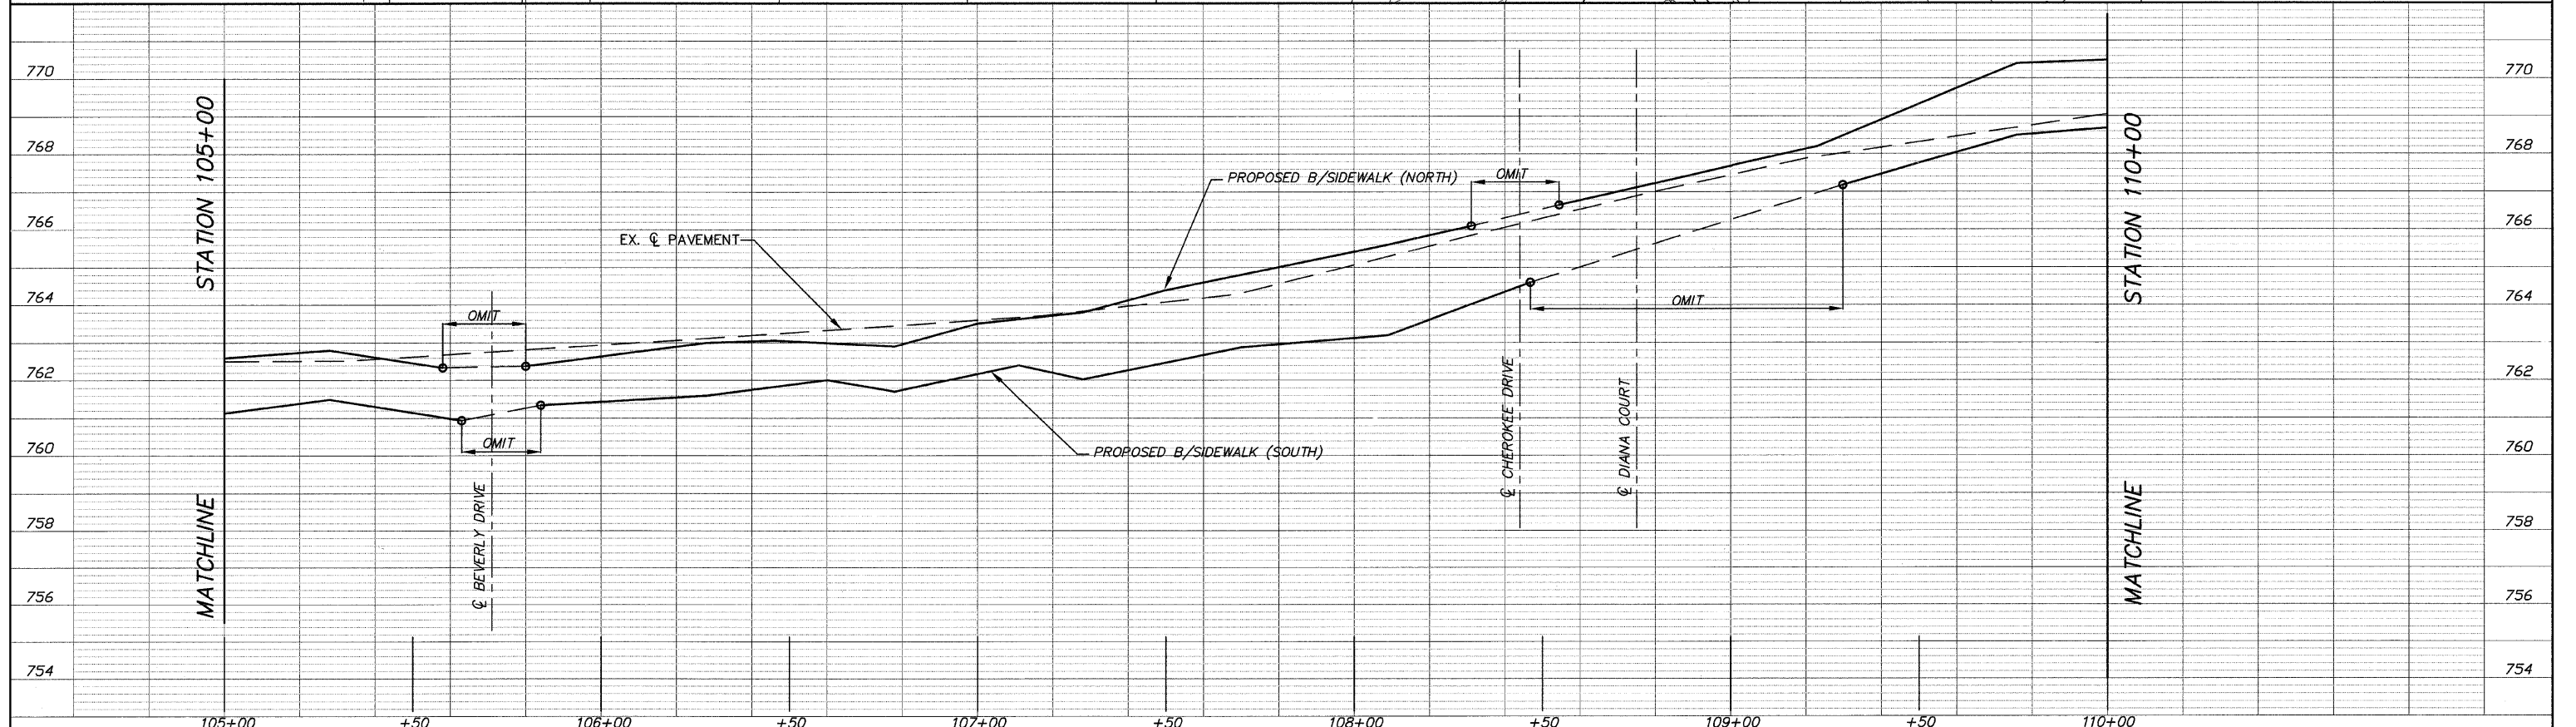

FILE NAME = 10258804.DWG	USER NAME =	DESIGNED -- RJD	REVISED --	STATE OF ILLINOIS DEPARTMENT OF TRANSPORTATION	PLAN AND PROFILE	F.A. RTE.	SECTION	COUNTY	TOTAL SHEETS	SHEET NO.	
	FILE NAME =	DRAWN -- EC	REVISED --			---	08-00062-00-SW	LAKE	73	13	
	PLOT SCALE =	CHECKED -- RJD	REVISED --			SCALE: 1"=20' SHEET NO. 13 OF 73 SHEETS STA. 105+00 TO STA. 110+00					
	PLOT DATE =	DATE -- 10/02/09	REVISED --			CONTRACT NO. 63280 ILLINOIS FED. AID PROJECT					