


ITEM	ELEVATION	DESCRIPTION
33	772.52	SES
34	772.54	SES
35	772.39	SES
36	772.00	SES
37	771.50	SES
38	768.82	SES
39	771.25	SES
40	771.70	SES

NOTE:
EXISTING PIPE CULVERT
CONNECTIONS TO MANHOLES
INCLUDED IN COST OF PIPE
CULVERT (TYP.)

NOTE:
LANDSCAPE/DECORATIVE PLANTINGS
WITHIN CONSTRUCTION LIMITS IN R.O.W.
ARE TO BE REMOVED/DISPOSED OF
OFF-SITE, COST TO BE INCLUDED IN
EARTH EXCAVATION.

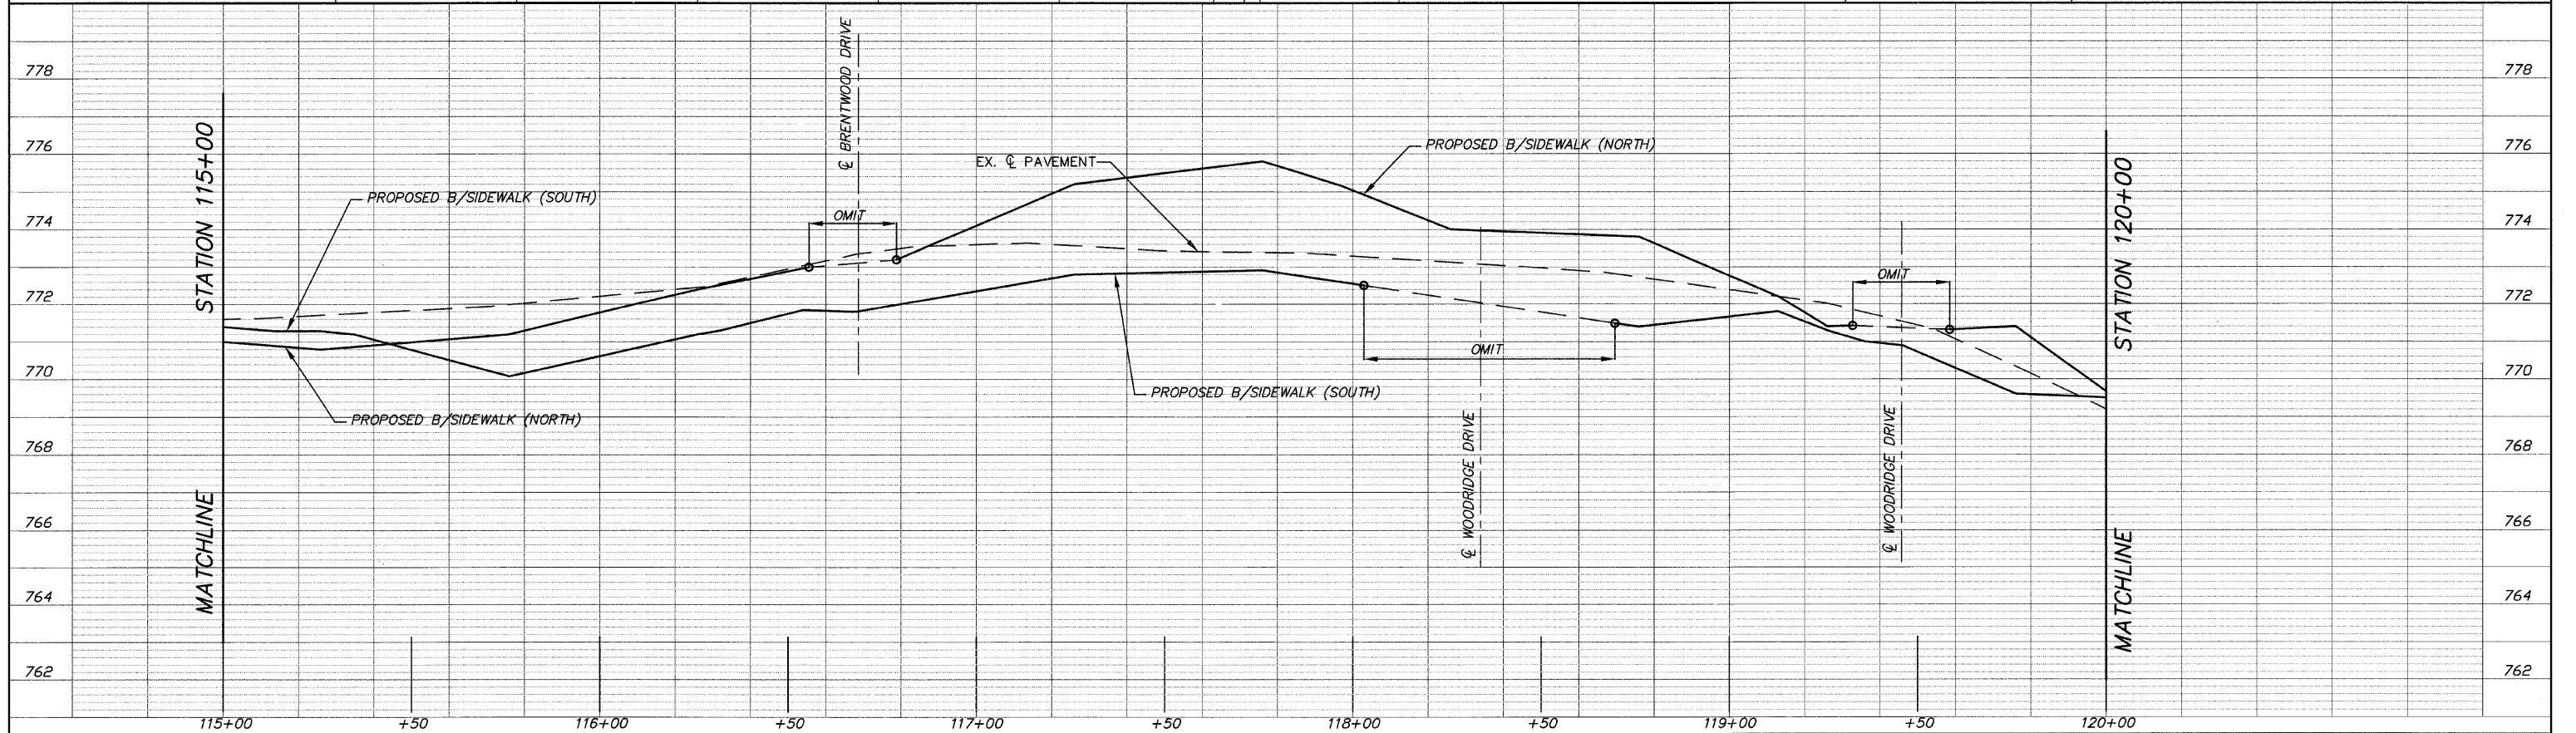

FILE NAME = 10258804.DWG	USER NAME =	DESIGNED -- RJD	REVISED --	STATE OF ILLINOIS DEPARTMENT OF TRANSPORTATION	PLAN AND PROFILE	F.A. RTE. ---	SECTION 08-00062-00-SW	COUNTY LAKE	TOTAL SHEETS 73	SHEET NO. 15	
	FILE NAME =	DRAWN -- EC	REVISED --			SCALE: 1"=20'	SHEET NO. 15 OF 73 SHEETS	STA. 115+00 TO STA. 120+00	CONTRACT NO. 63280		ILLINOIS FED. AID PROJECT
	PLOT SCALE =	CHECKED -- RJD	REVISED --								
	PLOT DATE =	DATE -- 10/02/09	REVISED --								