


CONTRACT No. 63353

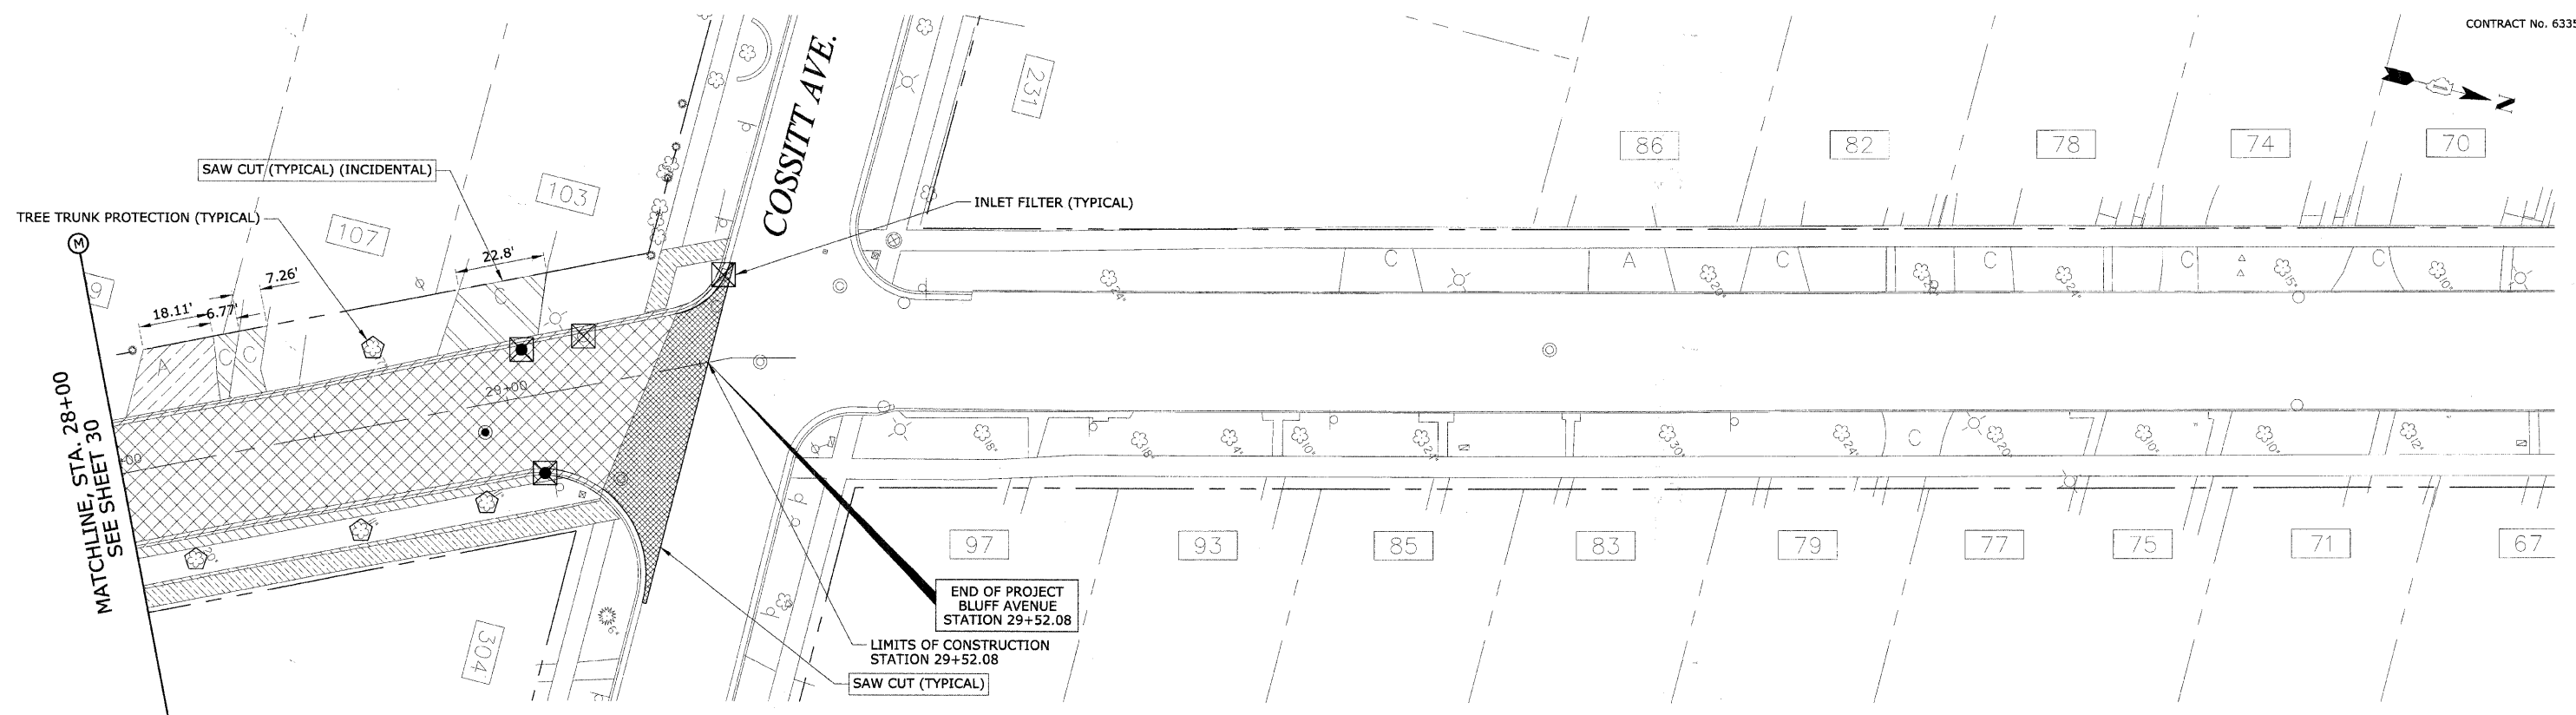

REMOVAL LEGEND

- HOT-MIX ASPHALT SURFACE REMOVAL - BUTT JOINT
- PAVEMENT REMOVAL AND EXCAVATION
- SIDEWALK REMOVAL AND EXCAVATION
- CURB REMOVAL AND EXCAVATION
- HOT MIX ASPHALT DRIVEWAY REMOVAL AND EXCAVATION
- P.C.C. DRIVEWAY REMOVAL AND EXCAVATION
- A ASPHALT DRIVEWAY
- B BRICK SIDEWALK
- C CONCRETE DRIVEWAY
- G GRAVEL DRIVEWAY
- EARTH EXCAVATION
- TREE REMOVAL

EROSION CONTROL LEGEND

- INLET FILTER
- TREE PROTECTION AND PRESERVATION
- SILT FENCE

PLAN

DATE	BY	SURVEYED	ALIGNED	CHECKED
NOTE BOOK NO.	NO. OF PAGES	DATE	BY	NO.

PROFILE

DATE	BY	SURVEYED	GRADES	CHECKED
NOTE BOOK NO.	NO. OF PAGES	DATE	BY	NO.

REVISIONS

NAME	DATE
PER IDOT	01-04-10

ILLINOIS DEPARTMENT OF TRANSPORTATION
**BLUFF AVENUE IMPROVEMENTS
 STAGE 3**

REMOVAL AND EROSION CONTROL PLAN

SCALE: 1" = 20' H (Full Size)
 1" = 44' H (Tabloid)

DATE 11/30/2009

DRAWN BY H&A
 CHECKED BY JRH