


SHERIDAN RD

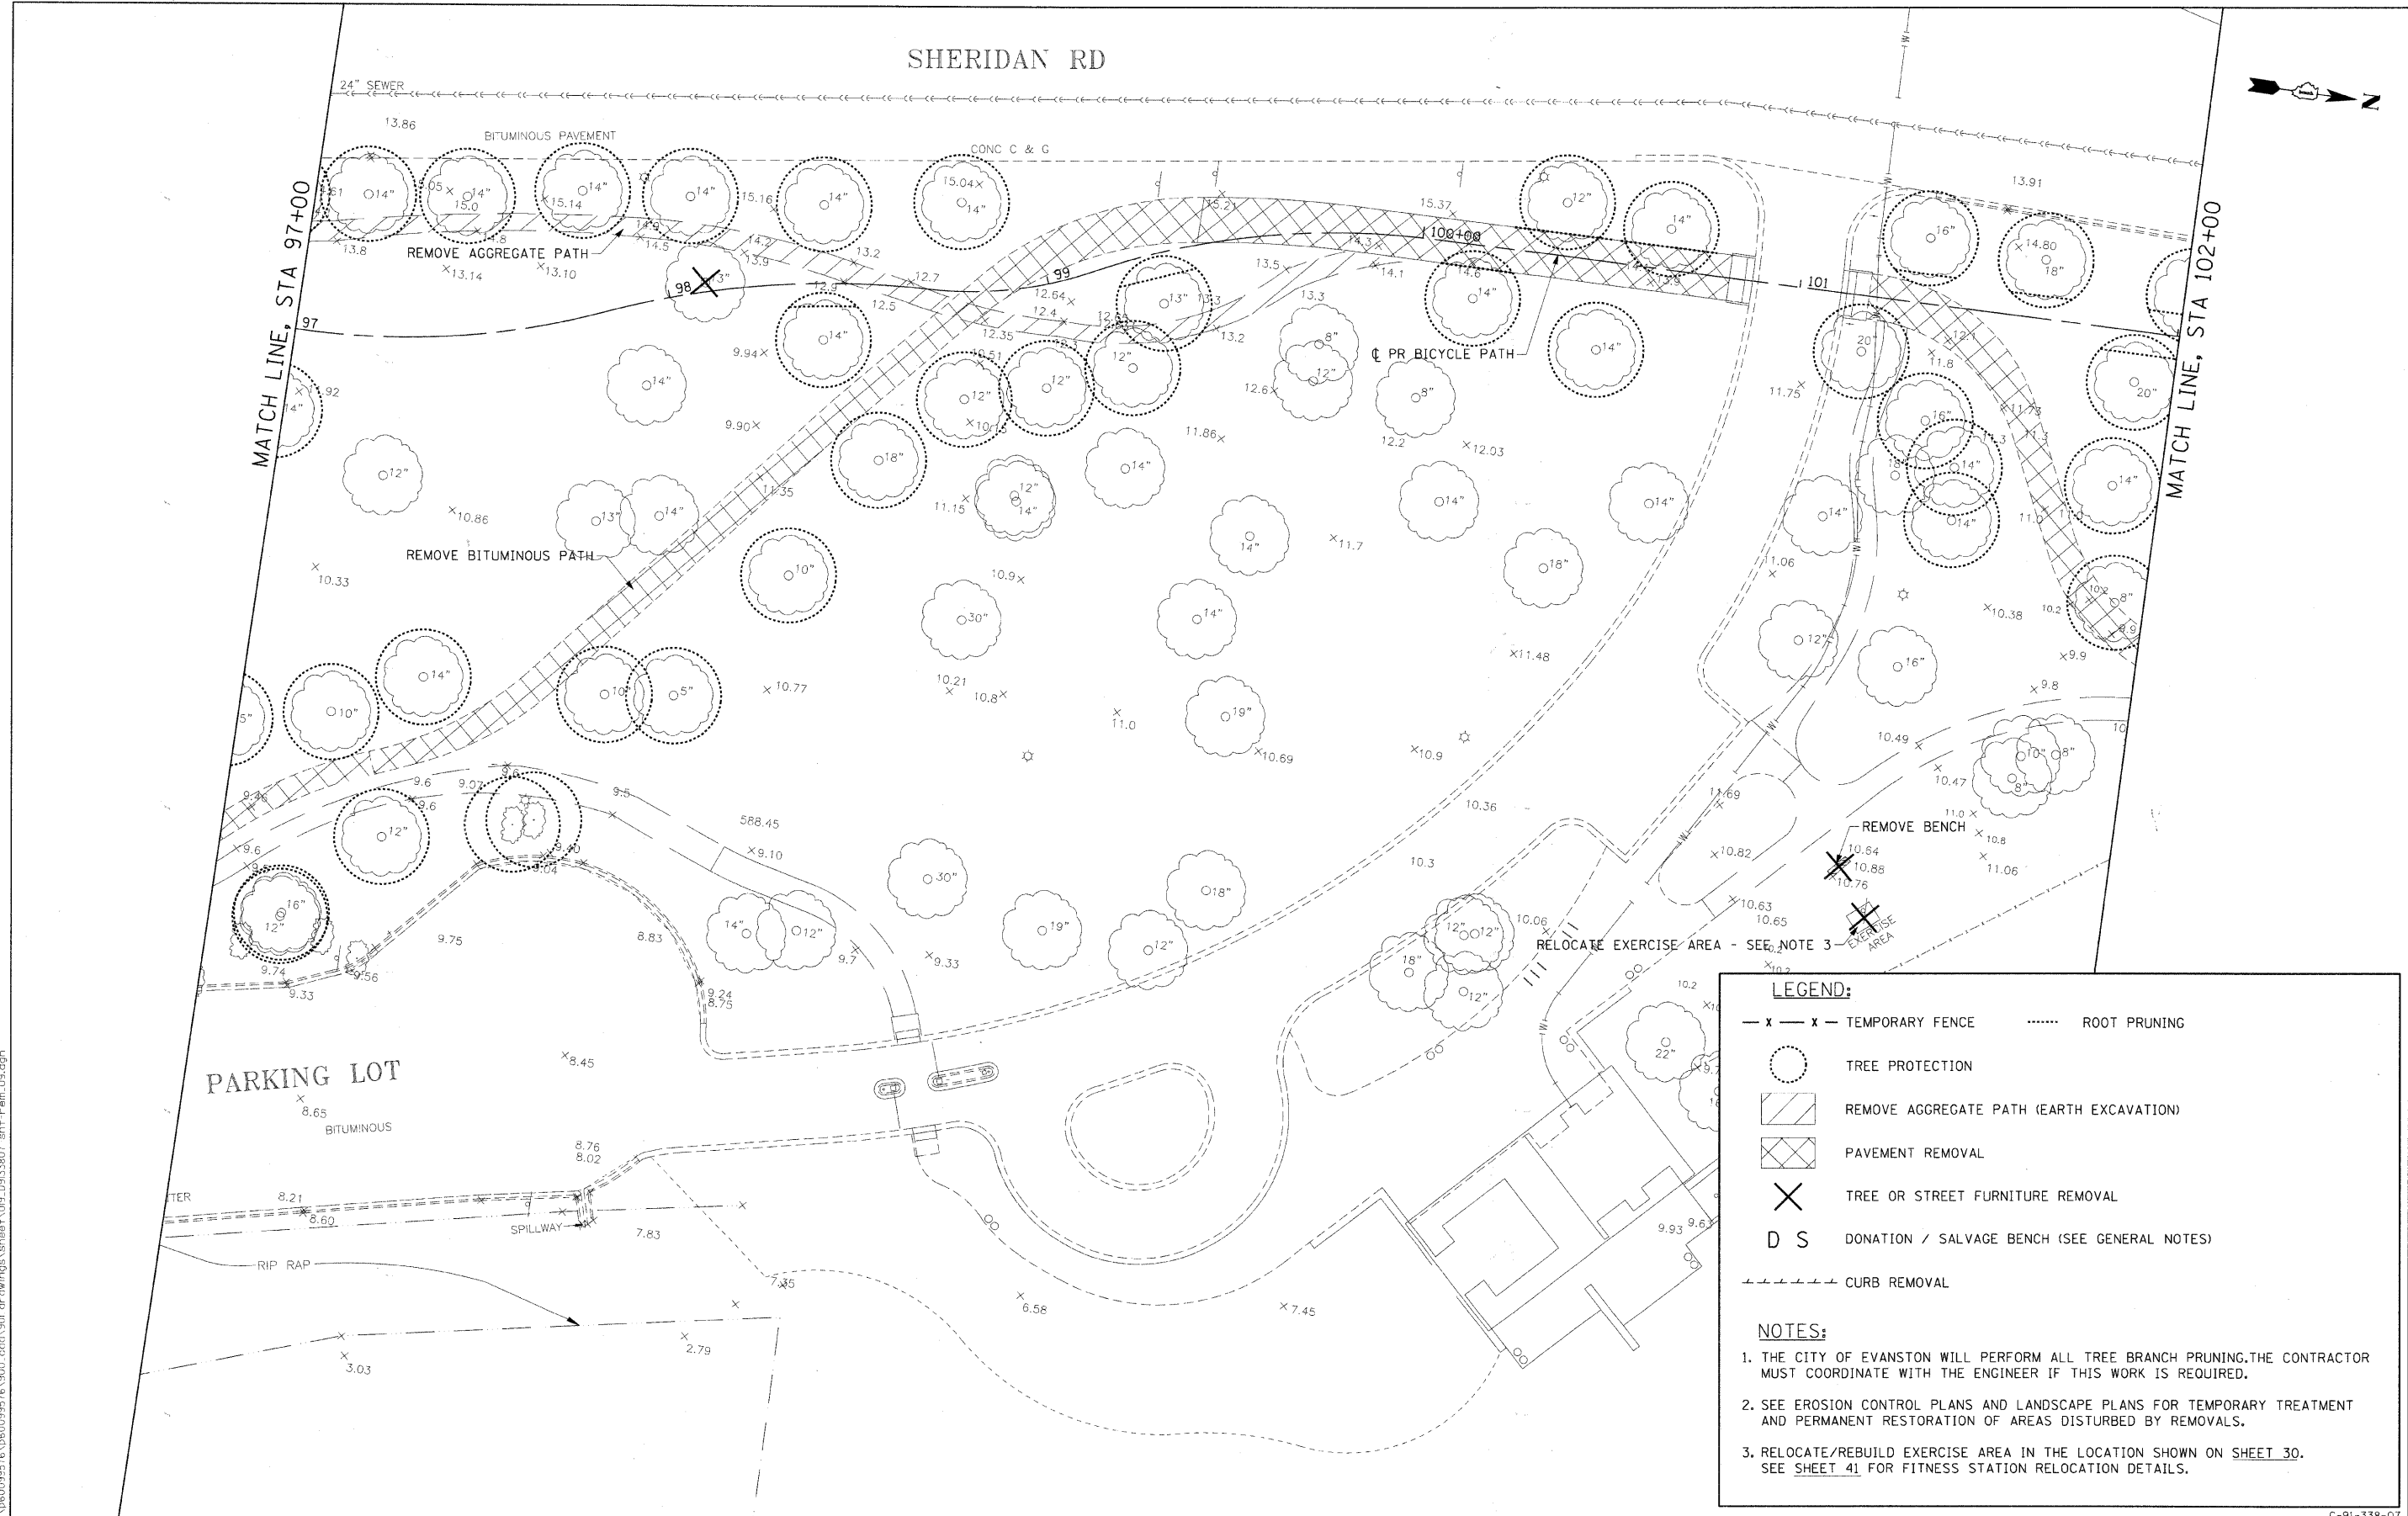

LEGEND:

- x - x - TEMPORARY FENCE
- ROOT PRUNING
- TREE PROTECTION
- ▨ REMOVE AGGREGATE PATH (EARTH EXCAVATION)
- ▩ PAVEMENT REMOVAL
- ✕ TREE OR STREET FURNITURE REMOVAL
- D S DONATION / SALVAGE BENCH (SEE GENERAL NOTES)
- CURB REMOVAL

NOTES:

1. THE CITY OF EVANSTON WILL PERFORM ALL TREE BRANCH PRUNING. THE CONTRACTOR MUST COORDINATE WITH THE ENGINEER IF THIS WORK IS REQUIRED.
2. SEE EROSION CONTROL PLANS AND LANDSCAPE PLANS FOR TEMPORARY TREATMENT AND PERMANENT RESTORATION OF AREAS DISTURBED BY REMOVALS.
3. RELOCATE/REBUILD EXERCISE AREA IN THE LOCATION SHOWN ON SHEET 30. SEE SHEET 41 FOR FITNESS STATION RELOCATION DETAILS.

12/01/2009 \\suctp01\p203\p60099576\c60099576\1001_cadd\901_drawing\p60099576.dwg



USER NAME = crosnykab	DESIGNED - BMC	REVISED -
	DRAWN - LM	REVISED -
PLOT SCALE =	CHECKED - SLW	REVISED -
PLOT DATE = 12/01/2009	DATE - 12/01/2009	REVISED -

STATE OF ILLINOIS
DEPARTMENT OF TRANSPORTATION

REMOVAL PLAN
SCALE: 1"=20' SHEET NO. OF SHEETS STA. 97+00 TO STA. 102+00

F.A. RTE.	SECTION	COUNTY	TOTAL SHEET NO.
	07-00246-00-BT	COOK	81 19
ITEP NO. 102121	CONTRACT NO. 63423		
FED. ROAD DIST. NO.	ILLINOIS FED. AID PROJECT		

C-91-338-07