

SECTION 1, TOWNSHIP 36, RANGE 11
 SECTION 2, TOWNSHIP 36, RANGE 11
 SECTION 11, TOWNSHIP 36, RANGE 11
 SECTION 12, TOWNSHIP 36, RANGE 11

F. A. U. NO.	SECTION	COUNTY	TOTAL SHEETS	SHEET NO.
1800	06-00008-00-ST	WILL	73	35
STA.	TO STA.			
FED. ROAD DIST. NO. 1	ALIGN.	FED. AID PROJECT	CMM-0001 (973)	



CONTRACT #63440

From:
PARKER ROAD

From:
PARKER ROAD

Along:
BELL ROAD

Along:
BELL ROAD

 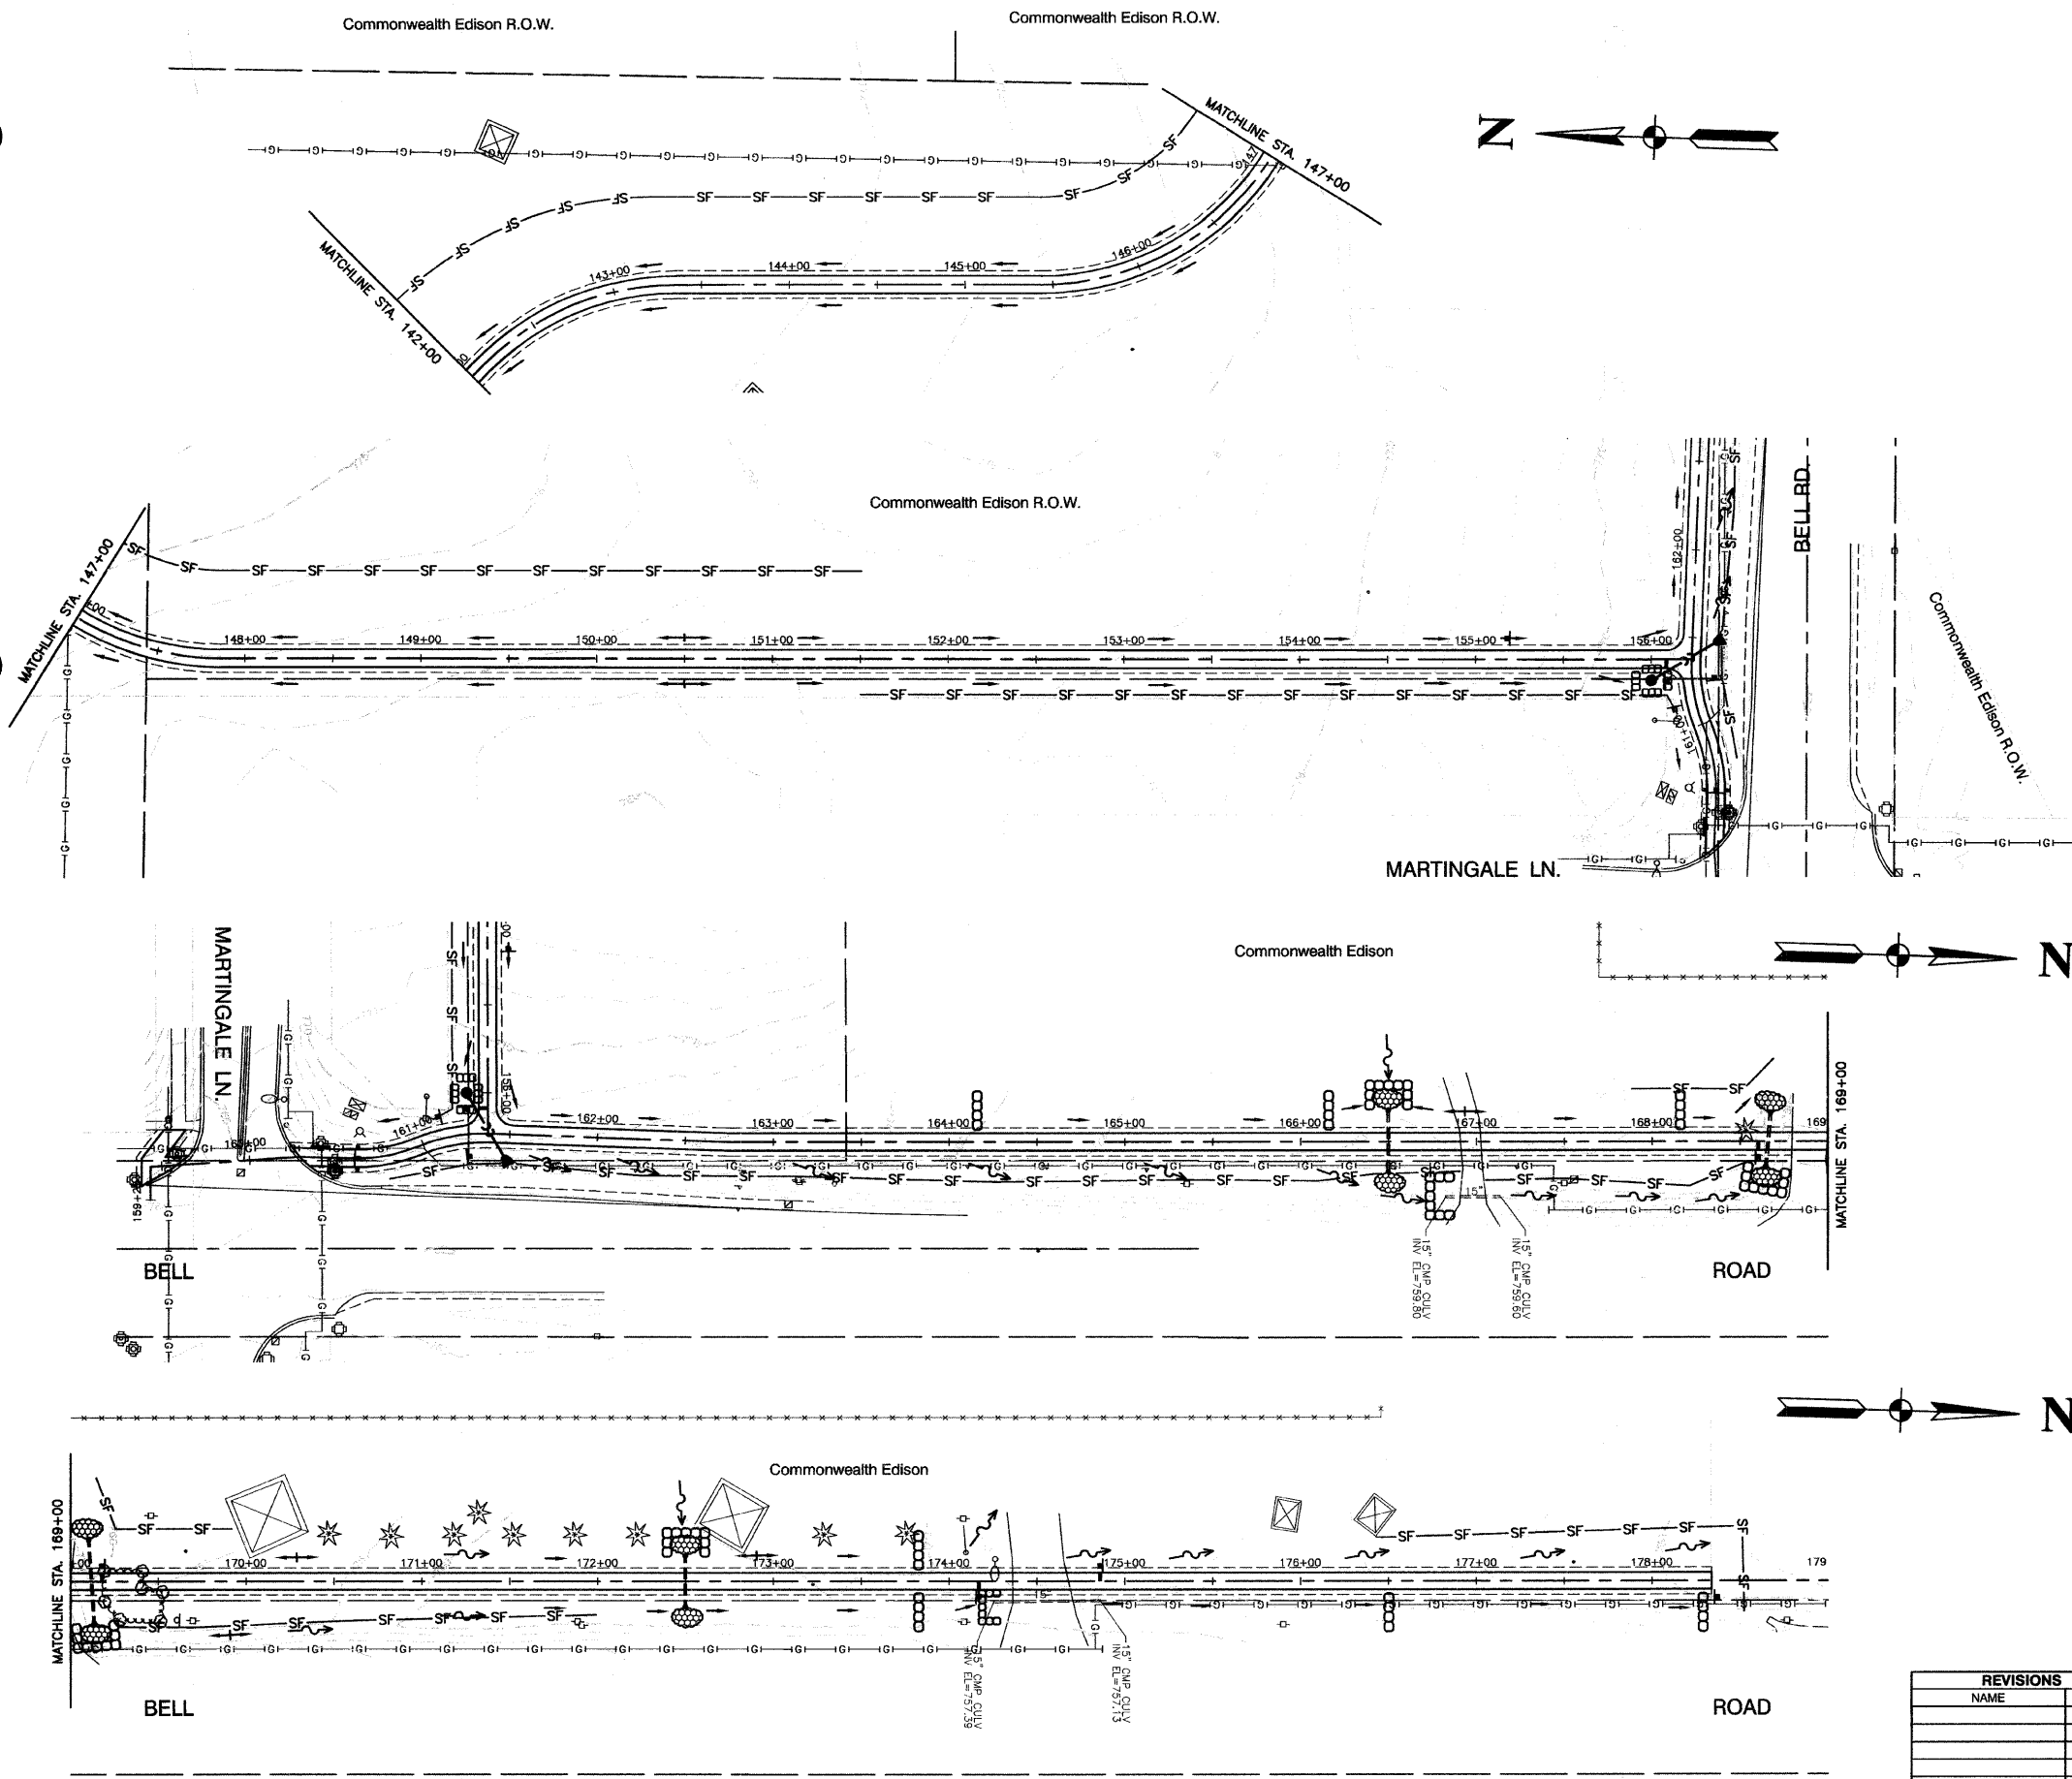

KEY	ITEM NAME
—SF—	PERIMETER EROSION BARRIER TO BE PLACED AS DIRECTED
→	FLOW DIRECTION
→	DITCH FLOW DIRECTION
→	FLOW DIRECTION LOW POINT
→	FLOW DIRECTION HIGH POINT
⊠	INLET AND PIPE PROTECTION
⊞	TEMPORARY DITCH CHECKS
⊞	RIPRAP (SEE PLAN SHEETS)

REVISIONS	
NAME	DATE

ILLINOIS DEPARTMENT OF TRANSPORTATION
HOMER GLEN GMAQ COMMUNITY BIKE TRAIL AND EAST EXTENSION EROSION CONTROL PLAN
 Parker Road to Bell Road
 SCALE: VERT. N/A
 HORIZ. 1"=50'
 DATE: FEBRUARY 2, 2010
 DRAWN BY: JJB
 CHECKED BY: BDB