
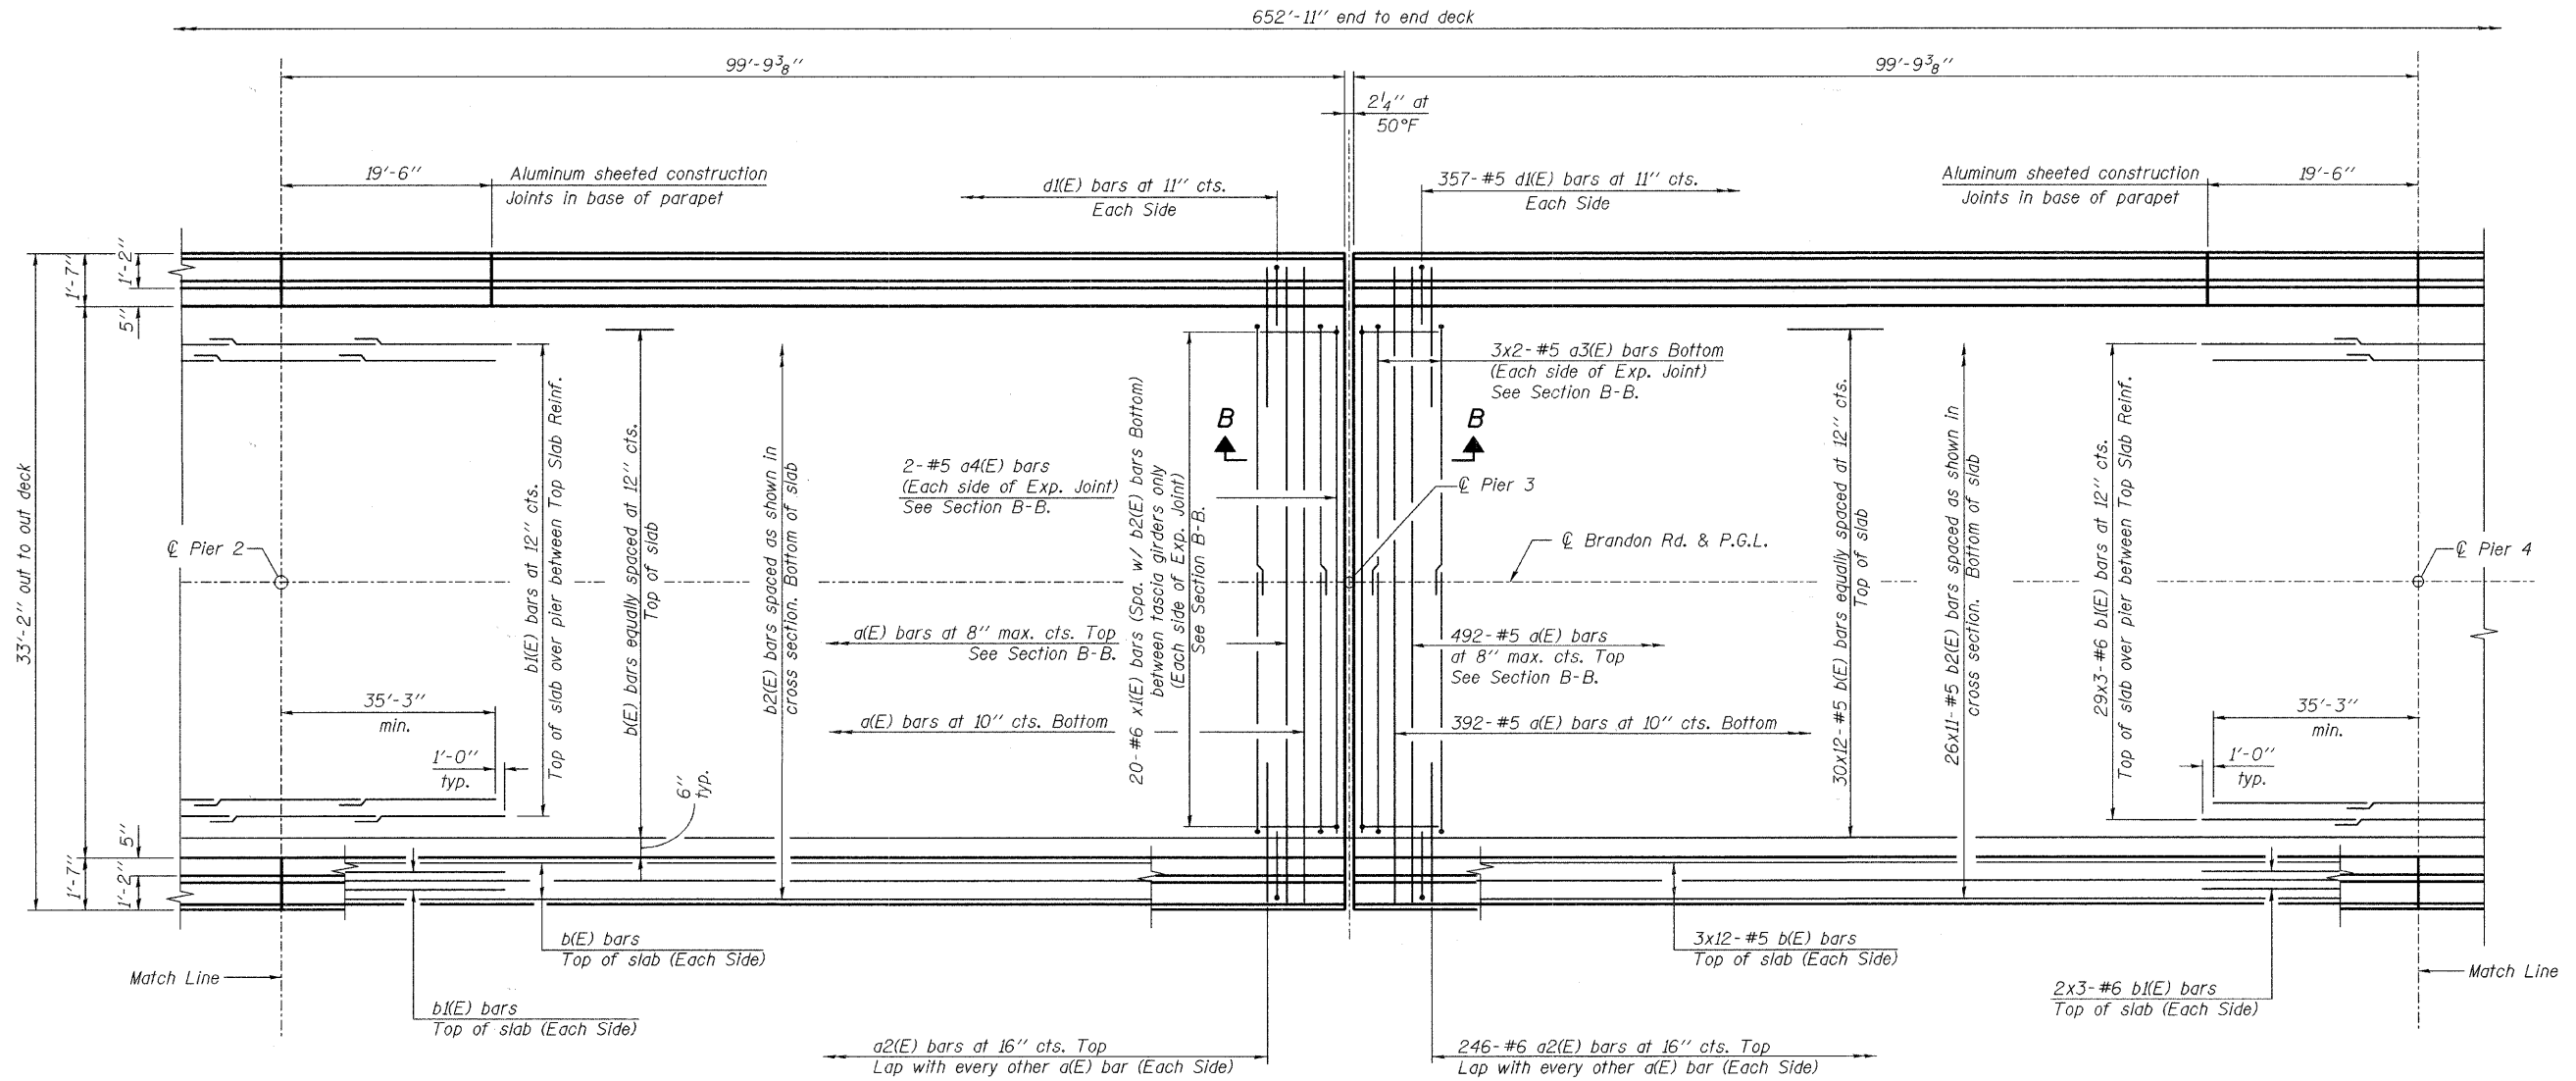


STATE OF ILLINOIS
DEPARTMENT OF TRANSPORTATION

 

PARTIAL PLAN

NOTES:

1. For Section B-B and Fillet Reinforcement Detail see sheet S18.
2. For additional notes see sheet S15.

DESIGNED -	JLS
CHECKED -	MRB
DRAWN -	VH/MB
CHECKED -	KWS

DECK REINFORCEMENT PLAN 2 OF 3
STRUCTURE NO. 099-3298

benesch

alfred benesch & company
Engineers - Surveyors - Planners
205 North Michigan Avenue, Suite 2400
Chicago, Illinois 60601
312-955-0450 Job No. 3808.02

SHEET NO. S14 S47 SHEETS	F.A.U. RTE.	SECTION	COUNTY	TOTAL SHEETS	SHEET NO.
	341	04-00090-07-BR	WILL	57	22
FED. ROAD DIST. NO.			ILLINOIS FED. AID PROJECT		
			CONTRACT NO. 63442		