


NOTES

1. ALL STATIONS AND OFFSETS CORRESPOND TO THE PROPOSED CENTERLINE.
2. ALL RADII FOR THE PROPOSED CURB AND GUTTER ARE TO THE EDGE OF OF PAVEMENT.
3. SEE THE PROPOSED GRADING AND DRAINAGE PLAN FOR GRADING, DRAINAGE STRUCTURE, AND PIPE INFORMATION.
4. 10' STANDARD CURB TRANSITION WHEN MATCHING EXISTING CURB/GUTTER AT ENTRANCE TO BE PAID FOR AS "COMBINATION CONCRETE CURB AND GUTTER, TYPE M-2.06".


DATE	BY	DATE	BY
PLAN	SUPERVISED	PLOTTED	CHECKED
	NO. _____		NO. _____
	NOTE BOOK		RT. OF WAY CHECKED
	NO. _____		PAID FILE NAME

DATE	BY	DATE	BY
PROFILE	SUPERVISED	PLOTTED	CHECKED
	NO. _____		NO. _____
	NOTE BOOK		STRUCTURE NOTATIONS OK'D
	NO. _____		

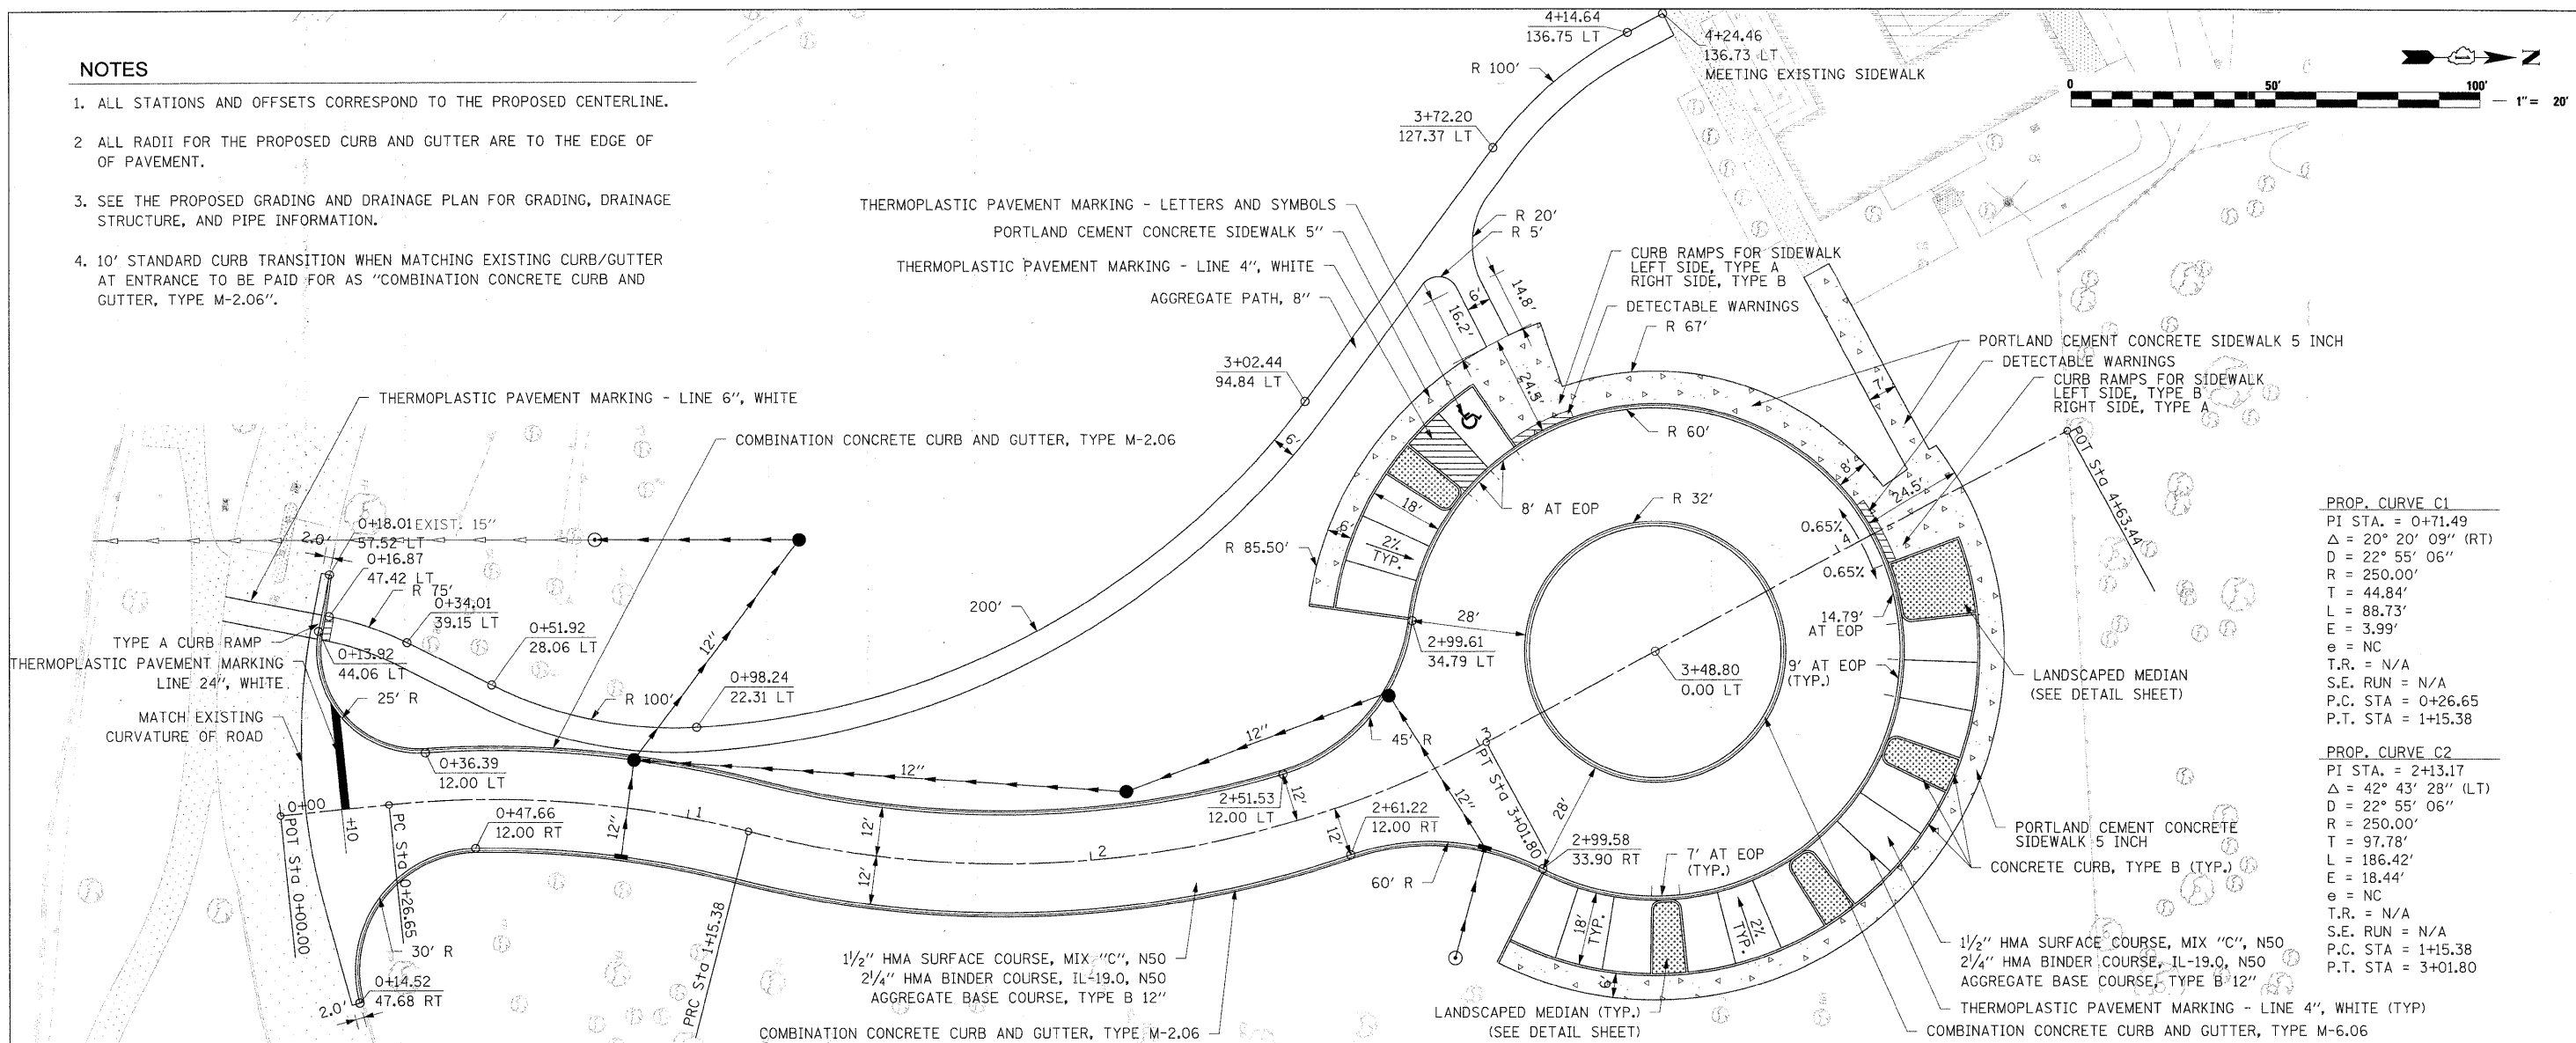

PROP. CURVE C1
 PI STA. = 0+71.49
 Δ = 20° 20' 09" (RT)
 D = 22° 55' 06"
 R = 250.00'
 T = 44.84'
 L = 88.73'
 E = 3.99'
 e = NC
 T.R. = N/A
 S.E. RUN = N/A
 P.C. STA = 0+26.65
 P.T. STA = 1+15.38

PROP. CURVE C2
 PI STA. = 2+13.17
 Δ = 42° 43' 28" (LT)
 D = 22° 55' 06"
 R = 250.00'
 T = 97.78'
 L = 186.42'
 E = 18.44'
 e = NC
 T.R. = N/A
 S.E. RUN = N/A
 P.C. STA = 1+15.38
 P.T. STA = 3+01.80

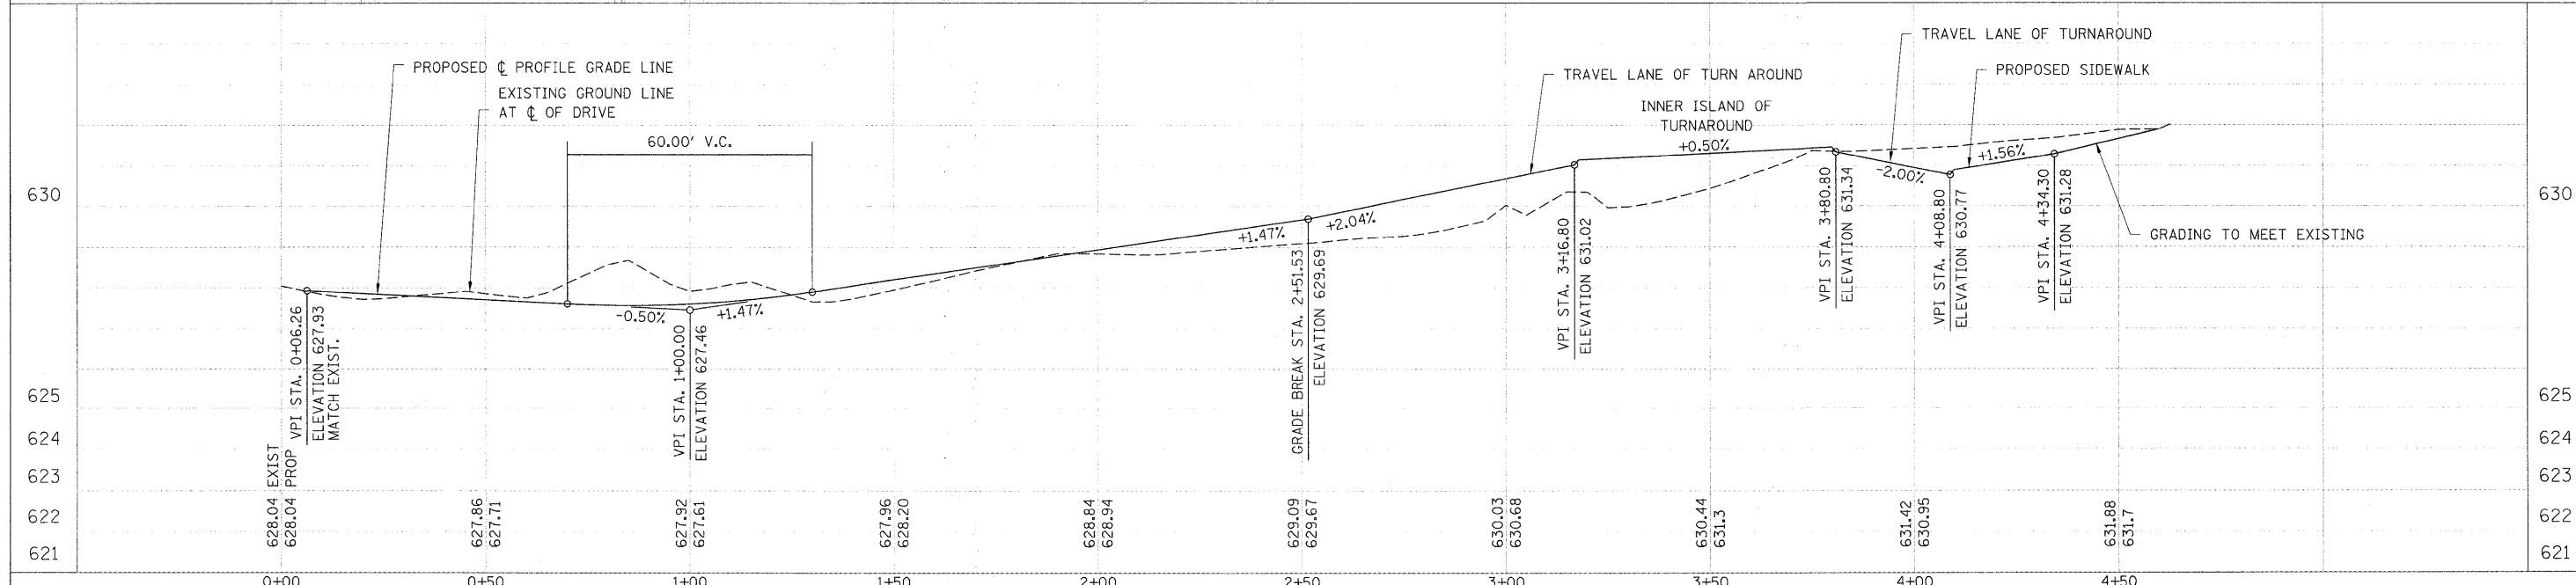

FILE NAME = 49105_sht_planprofile-clc.dgn	USER NAME = lsupencheck	DESIGNED - LLS	REVISD - ---	STATE OF ILLINOIS DEPARTMENT OF TRANSPORTATION	CHICAGO BOTANIC GARDEN - CLC ENTRYWAY		F.A. RTE. N/A	SECTION 08-00061-00-RS	COUNTY COOK	TOTAL SHEETS 12	SHEET NO. 9		
DESIGNED BY HNTB	PLOT DATE =	CHECKED - 02/16/2010	REVISD - ---		NORTH-END PLAN AND PROFILE		SCALE: H: 1"=20'		SHEET NO. 1 OF 1 SHEETS		STA. 0+00.00 TO STA. 4+63.44	FED. ROAD DIST. NO. ILLINOIS	FED. AID PROJECT
					CONTRACT NO. 63449								