



F.A.I. RTE.	SECTION	COUNTY	TOTAL SHEETS	SHEET NO.
80	(50-3)HBK	LASALLE	492	196

STA.		TO STA.	
FED. ROAD DIST. NO.	ILLINOIS	FED. AID PROJECT	

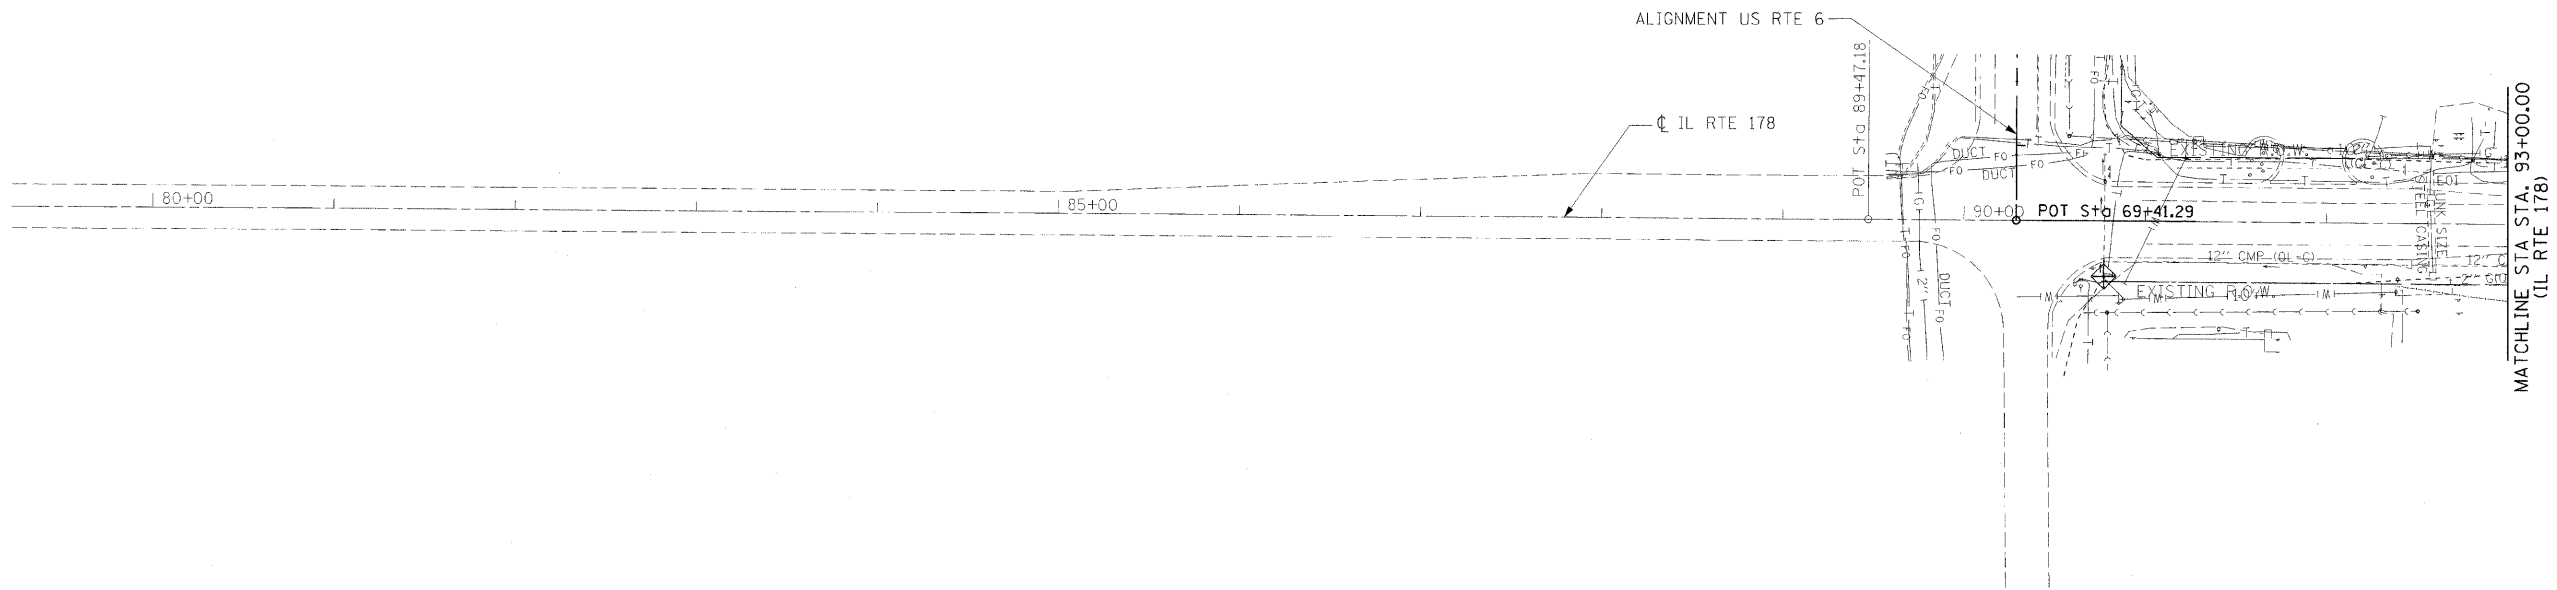

LEGEND	
PERIMETER EROSION CONTROL	
DITCH CHECK TEMPORARY	
DITCH CHECK PERMANENT	
INLET & PIPE PROTECTION	
EROSION CONTROL BLANKET	

 

REVISIONS	
NAME	DATE

ILLINOIS DEPARTMENT OF TRANSPORTATION

EROSION CONTROL PLAN  
IL ROUTE 178 (UTICA ROAD)  
STA. 80+00.00 TO STA. 93+00.00

SCALE: VERT. DATE  
HORIZ. DRAWN BY  
CHECKED BY

MODEL NAME = IL RTE 178-1  
PLOT DATE = 12/23/2009  
PLOT SCALE = 50.0000  
USER NAME = Johnna09944

LAYOUT	MTM	10/21/07
DRAWN		
REVIEWED		

**HANSON**  
Hanson Professional Services Inc.  
1525 South Sixth Street  
Springfield, Illinois 62703-2886  
Offices Nationwide