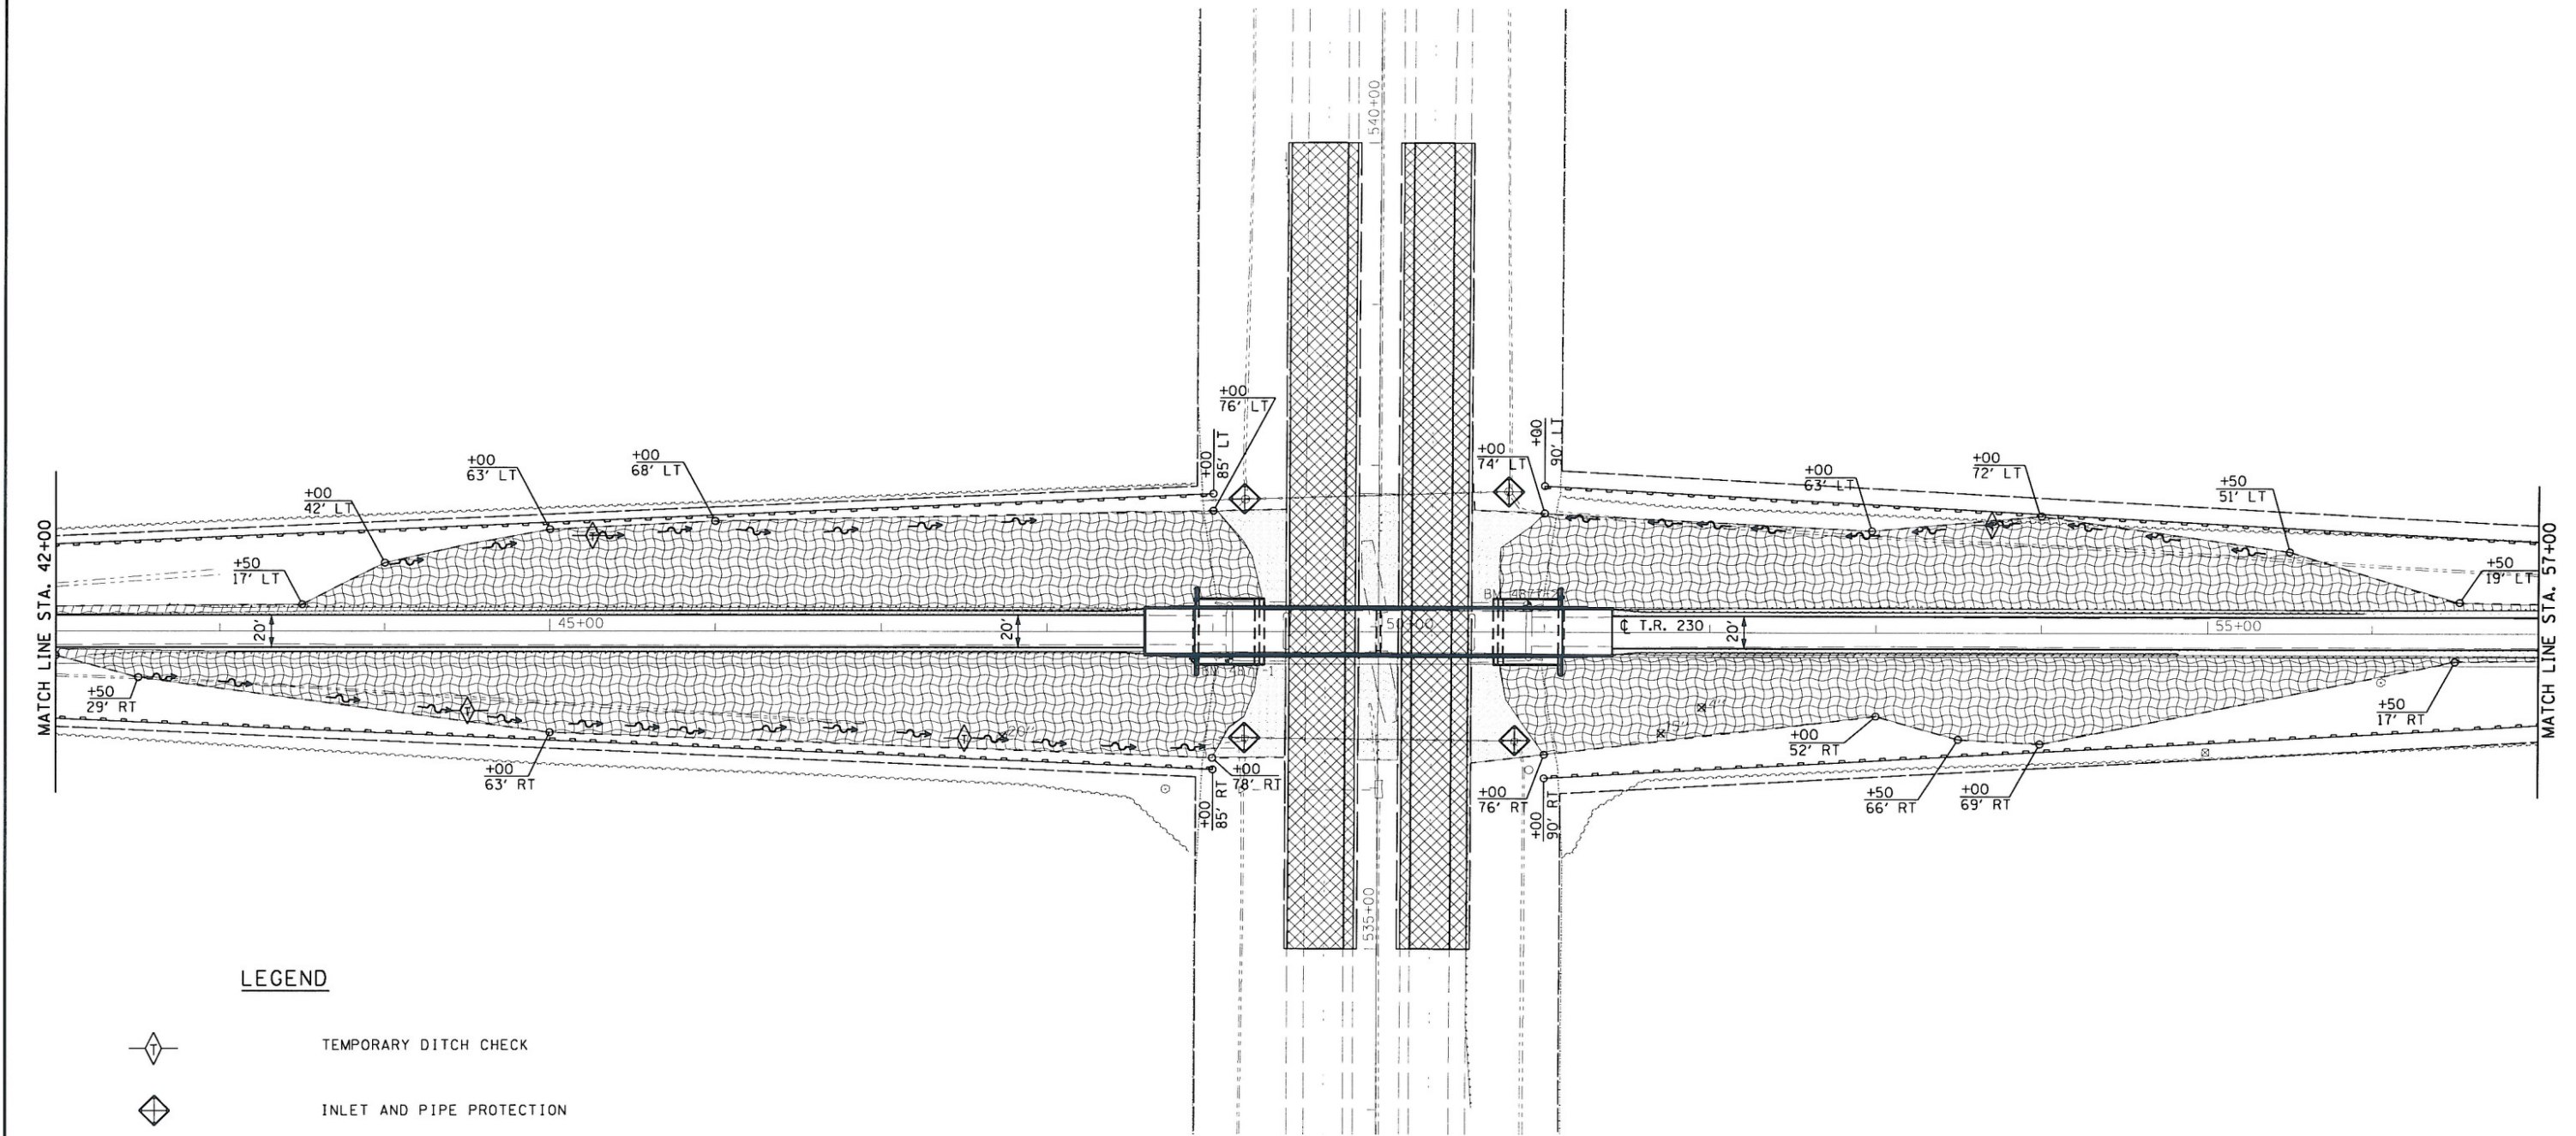
 

 


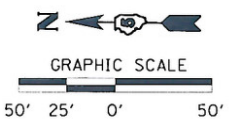


HURST-ROSCHE ENGINEERS, INC.
 HILLSBORO, ILLINOIS 62049
 (217)532-3959 FAX (217)532-3212



LEGEND

-  TEMPORARY DITCH CHECK
-  INLET AND PIPE PROTECTION
-  EROSION CONTROL BLANKET
-  PERIMETER EROSION BARRIER
-  MULCH, METHOD 2



FILE NAME =	USER NAME = HURST-ROSCHE	DESIGNED - JJC	REVISED -
ts\190-4199_wa*3_tr230_0ver_1-74\dgn\057750-sht-EROS02.dgn	750-sht-EROS02.dgn	DRAWN - UJ	REVISED -
	PLOT SCALE = 1/80.0000 1/8 IN.	CHECKED - MAR	REVISED -
	PLOT DATE = 1/28/2010	DATE - 01-27-10	REVISED -

**STATE OF ILLINOIS
 DEPARTMENT OF TRANSPORTATION**

**T.R. 230
 EROSION CONTROL PLAN**

SCALE: 1"=50' SHEET NO. 2 OF 3 SHEETS STA. 42+00 TO STA. 57+00

F.A.I. RTE.	SECTION	COUNTY	TOTAL SHEETS	SHEET NO.
74	(10-6)HR-5	CHAMPAIGN	63	18
CONTRACT NO. 70750				
ILLINOIS FED. AID PROJECT				