


F.A. RTE.	SECTION	COUNTY	TOTAL SHEETS	SHEET NO.
*	**	BROWN	9	9
STA.		TO STA.		
FED. ROAD DIST. NO.	ILLINOIS	FED. AID PROJECT		

* LAGRANGE WETLAND BANK
** D-6 WETLAND MITIGATION NO. 6

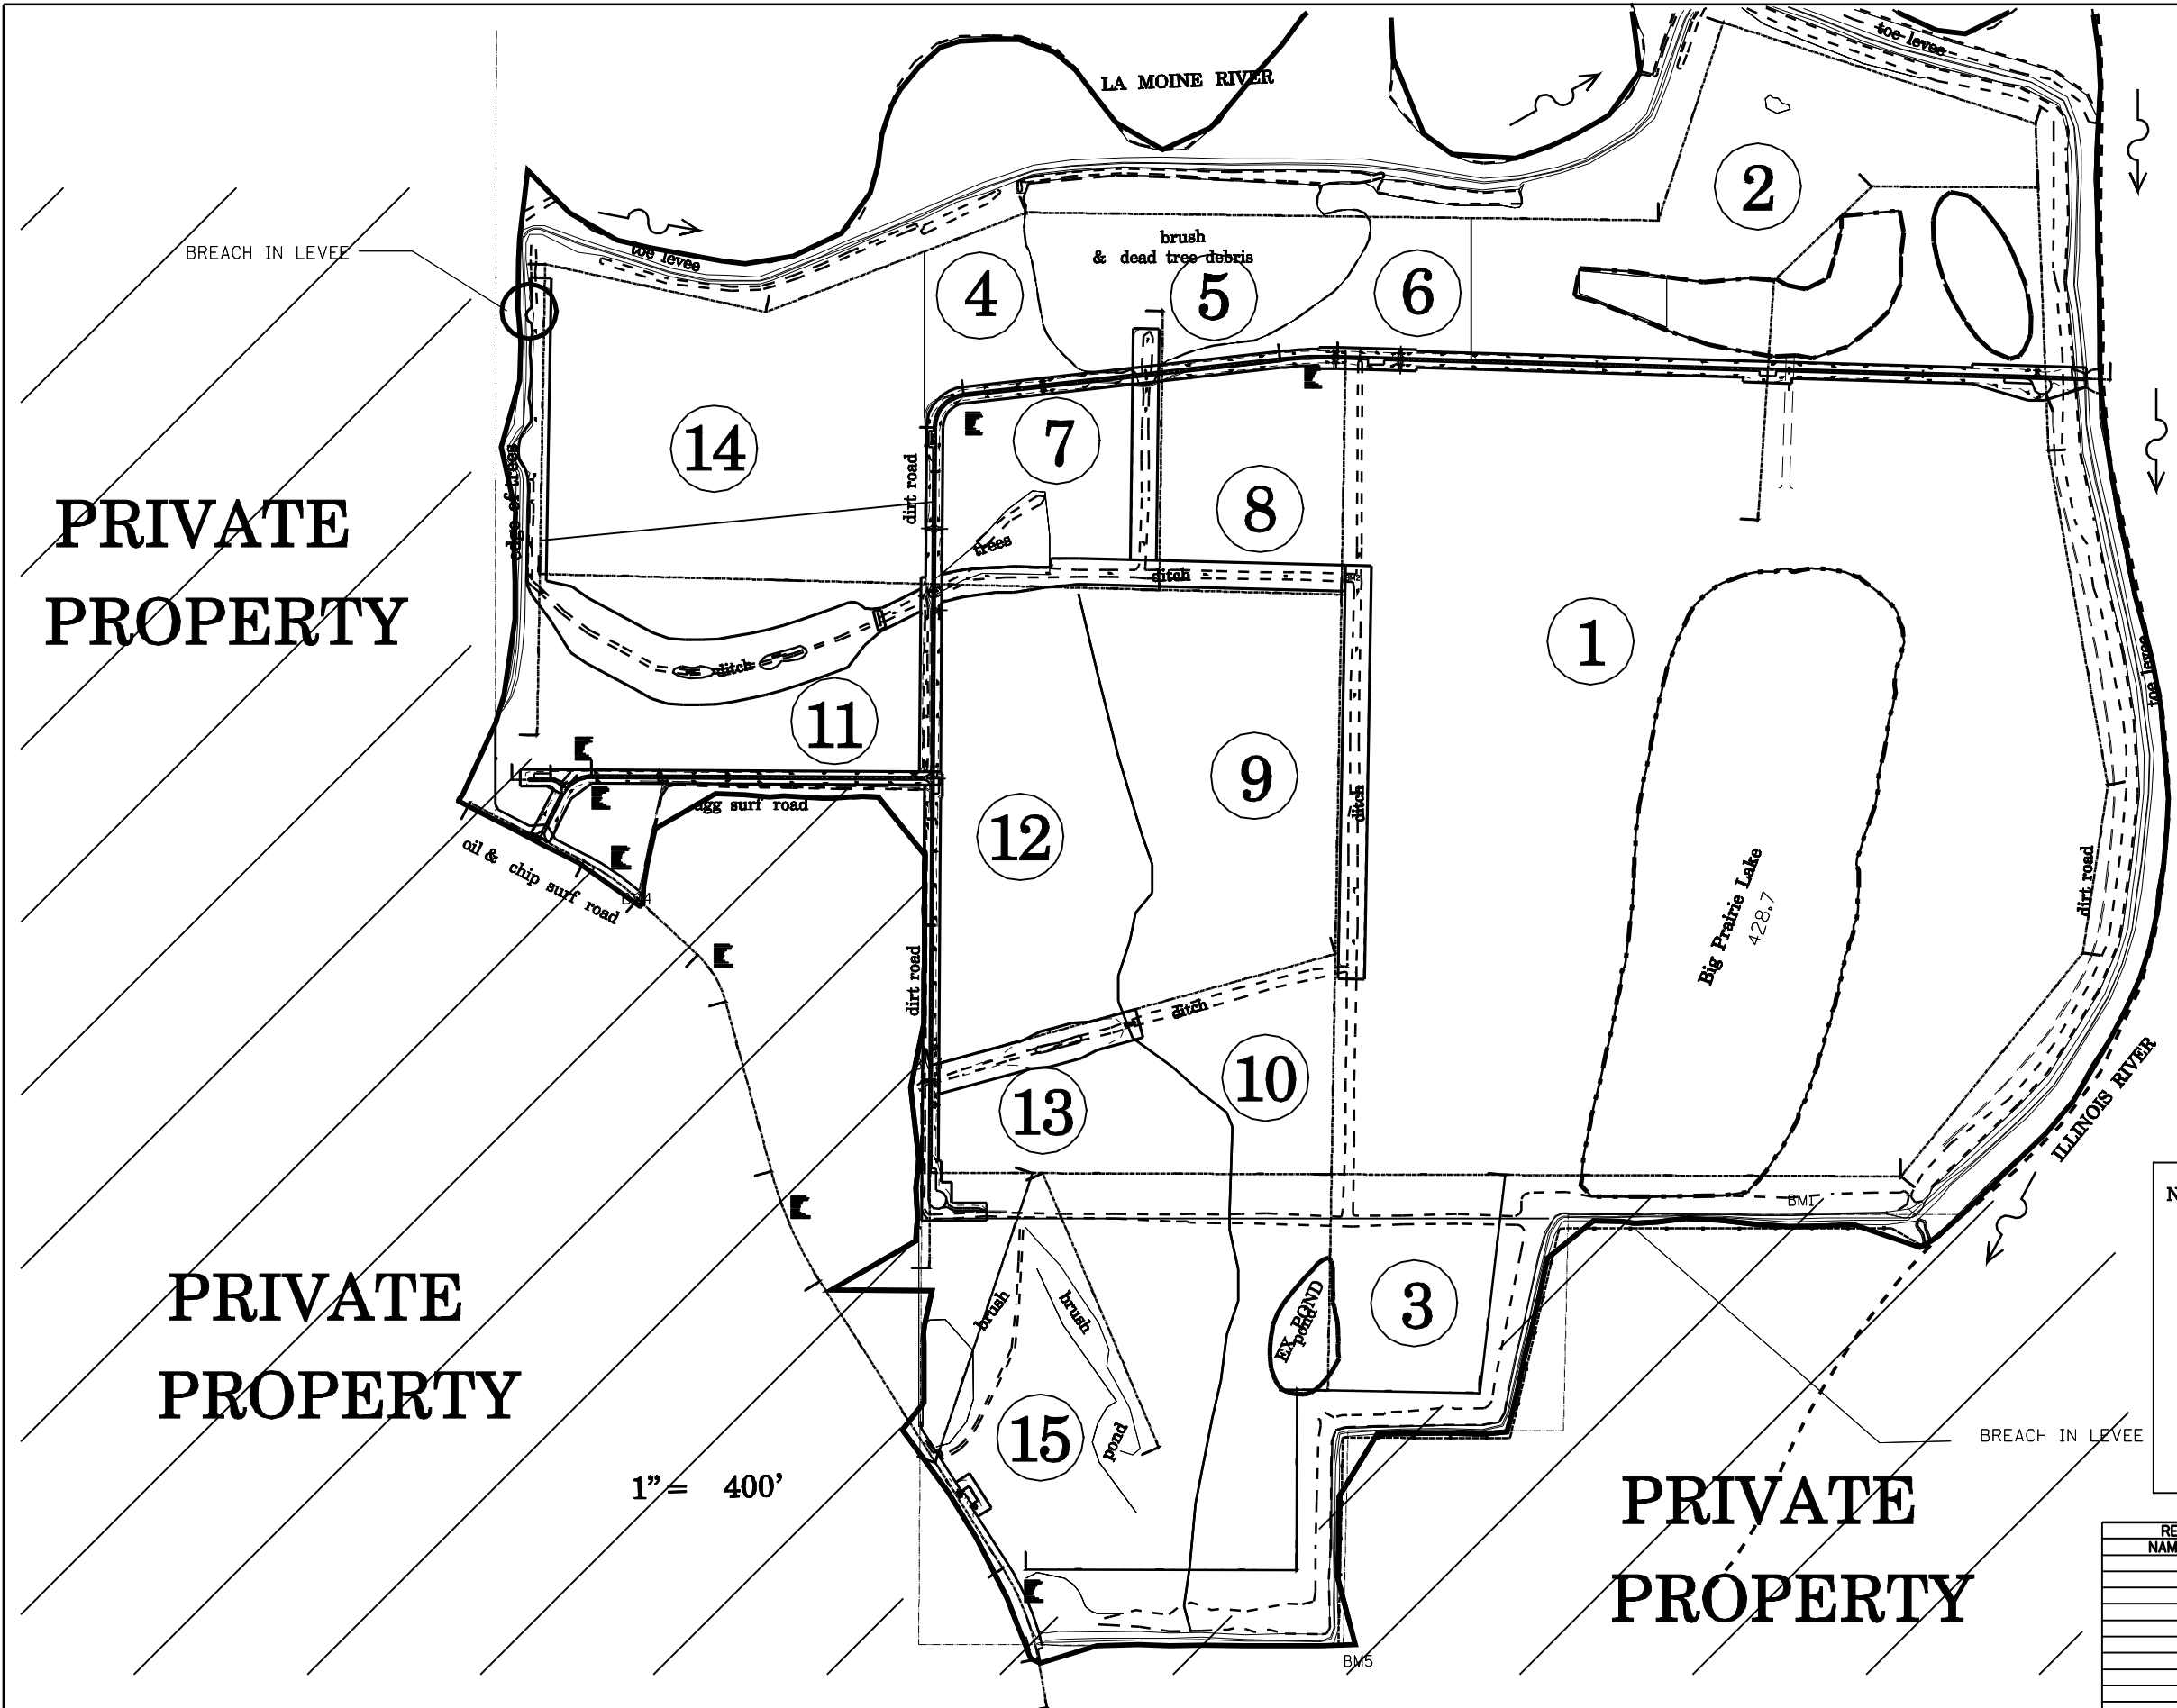

NOTE: NO TEMPORARY DITCH CHECKS, EROSION CONTROL FENCE, OR SEDIMENT BASINS WILL BE NECESSARY FOR THE CONSTRUCTION OF THIS PROJECT. THE ENGINEER WILL UTILIZE PERMANENT EROSION CONTROL SEEDING AS THE MAIN EROSION CONTROL PREVENTION TOOL. WE DO NOT ANTICIPATE ANY PROBLEMS WITH SEDIMENTATION LEAVING THE SITE. IT IS PART OF THE PROPOSED WETLAND PLAN, TO FILL IN EXISTING DRAINAGE WAYS.

REVISIONS	
NAME	DATE

ILLINOIS DEPARTMENT OF TRANSPORTATION

STORM WATER POLLUTION PREVENTION PLAN

SCALE: VERT. _____
HORIZ. _____

DATE _____

DRAWN BY **BDK**
CHECKED BY **JCN**

PLOT DATE = Feb-03-2010 04:47:28PM
FILE NAME = c:\pwworking\p1001\LAUGH\INR\Jama20241\stpln\overview.nwdgn
PLOT SCALE = 1/8"=1'-0" / IN.
REFERENCE = #REF*