


NOTE:
PLAN DETAILS ON THIS SHEET ARE FOR INFORMATION ONLY. ACTUAL LOCATIONS AND QUANTITIES OF EROSION CONTROL ITEMS WILL BE DETERMINED BY THE RESIDENT ENGINEER IN THE FIELD.


LEGEND

- TEMPORARY DITCH CHECK
- CONSTRUCTION LIMITS
- PERIMETER EROSION BARRIER

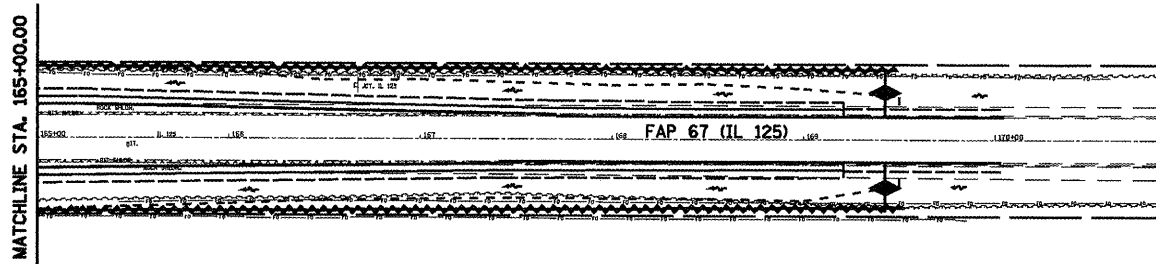

LEGEND

- TEMPORARY DITCH CHECK
- CONSTRUCTION LIMITS
- PERIMETER EROSION BARRIER

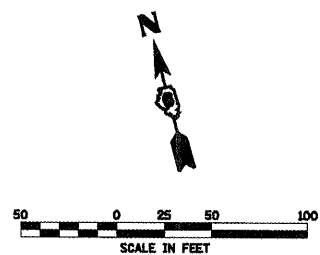

FILE NAME =	USER NAME = coxte	DESIGNED -	REVISED -
e:\pwork\PIWID01\COXTE\dms22819\08720	9-ahf-awppp.dgn	DRAWN -	REVISED -
	PLOT SCALE = 100.0000' / IN.	CHECKED -	REVISED -
	PLOT DATE = Dec-18-2009 04:49:55PM	DATE -	REVISED -

**STATE OF ILLINOIS
DEPARTMENT OF TRANSPORTATION**

**STORM WATER POLLUTION
PREVENTION PLAN**

SCALE: 1" = 50' SHEET NO. 1 OF 5 SHEETS STA. TO STA.

F.A.P. RTE.	SECTION	COUNTY	TOTAL SHEETS	SHEET NO.
67	105(RS-6) 106(RS-4)	*	88	58
CONTRACT NO. 72C49				