
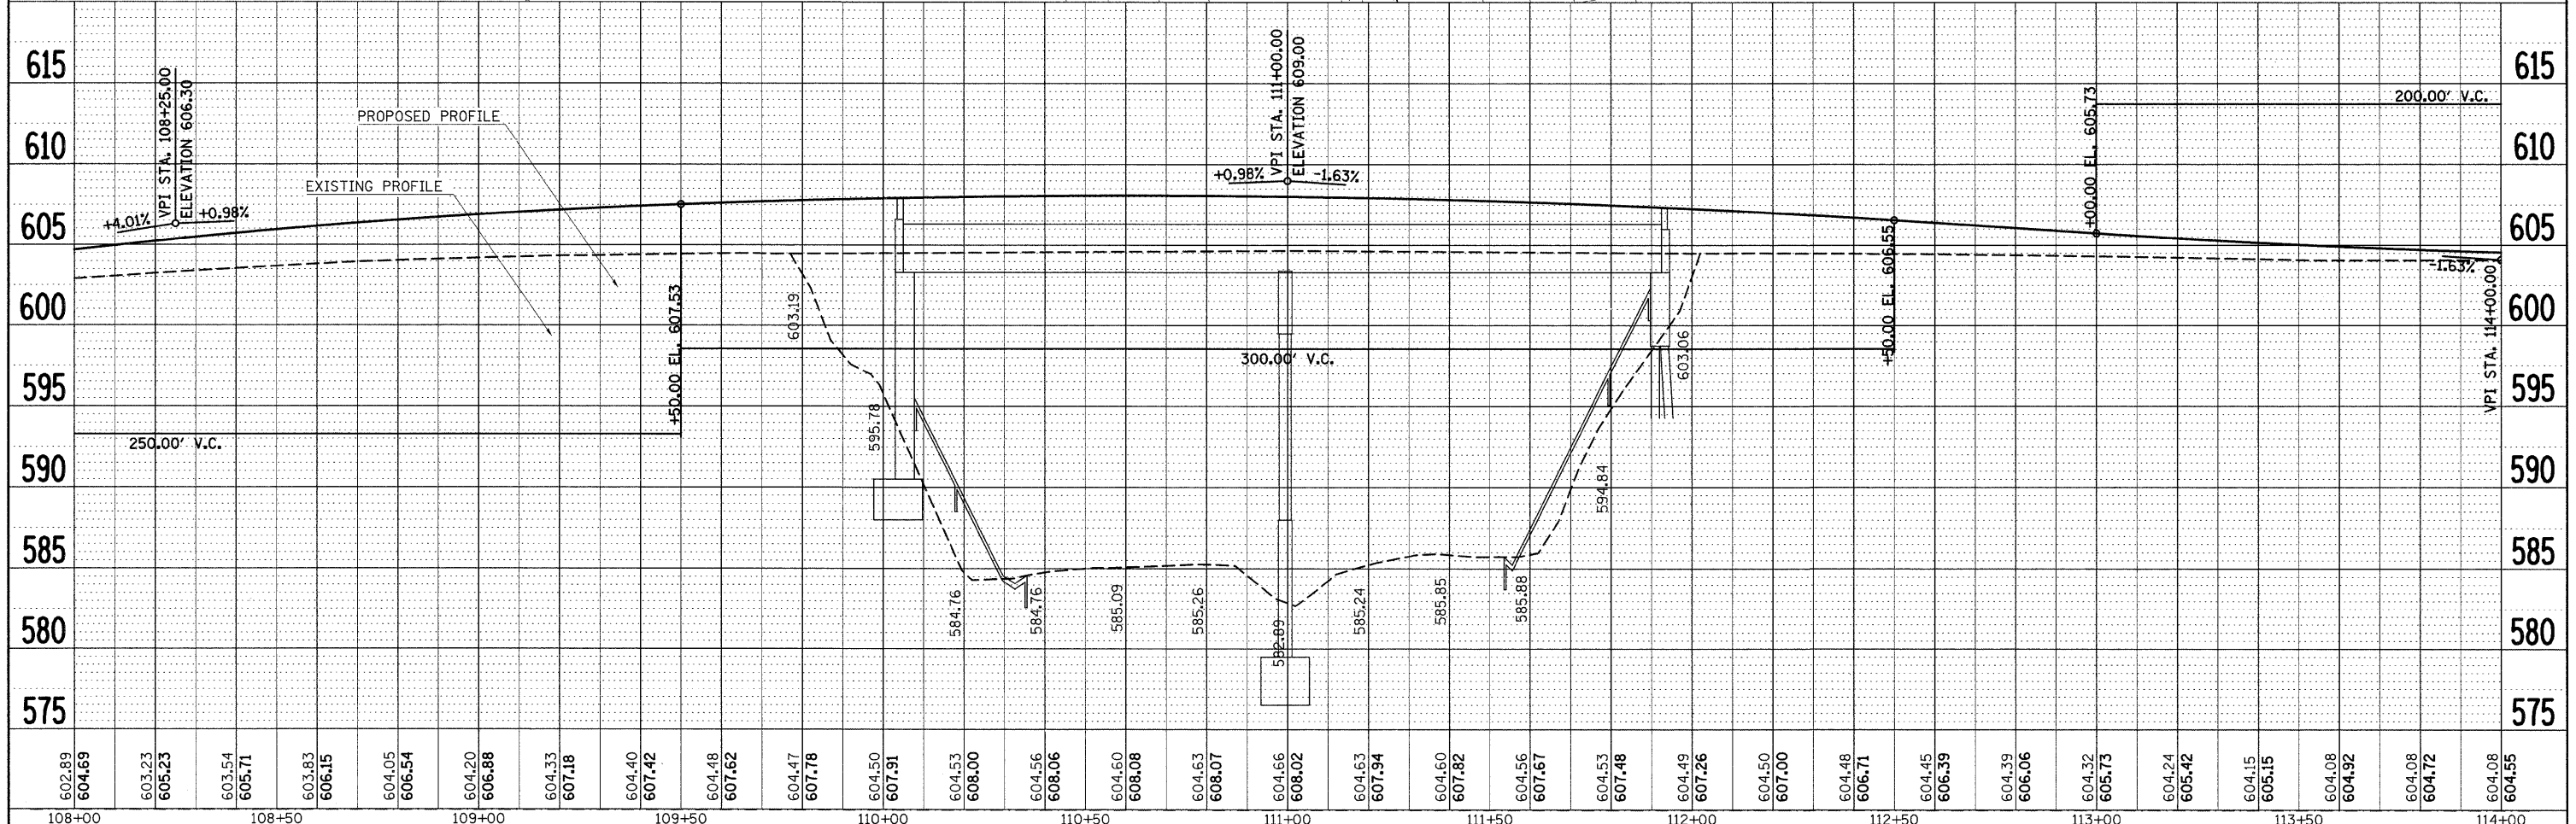


PLAN	SURVEYED	BY	DATE
	PLOTTED		
	NOTED		
	FILE NAME		

PROFILE	SURVEYED	BY	DATE
	PLOTTED		
	NOTED		
	FILE NAME		

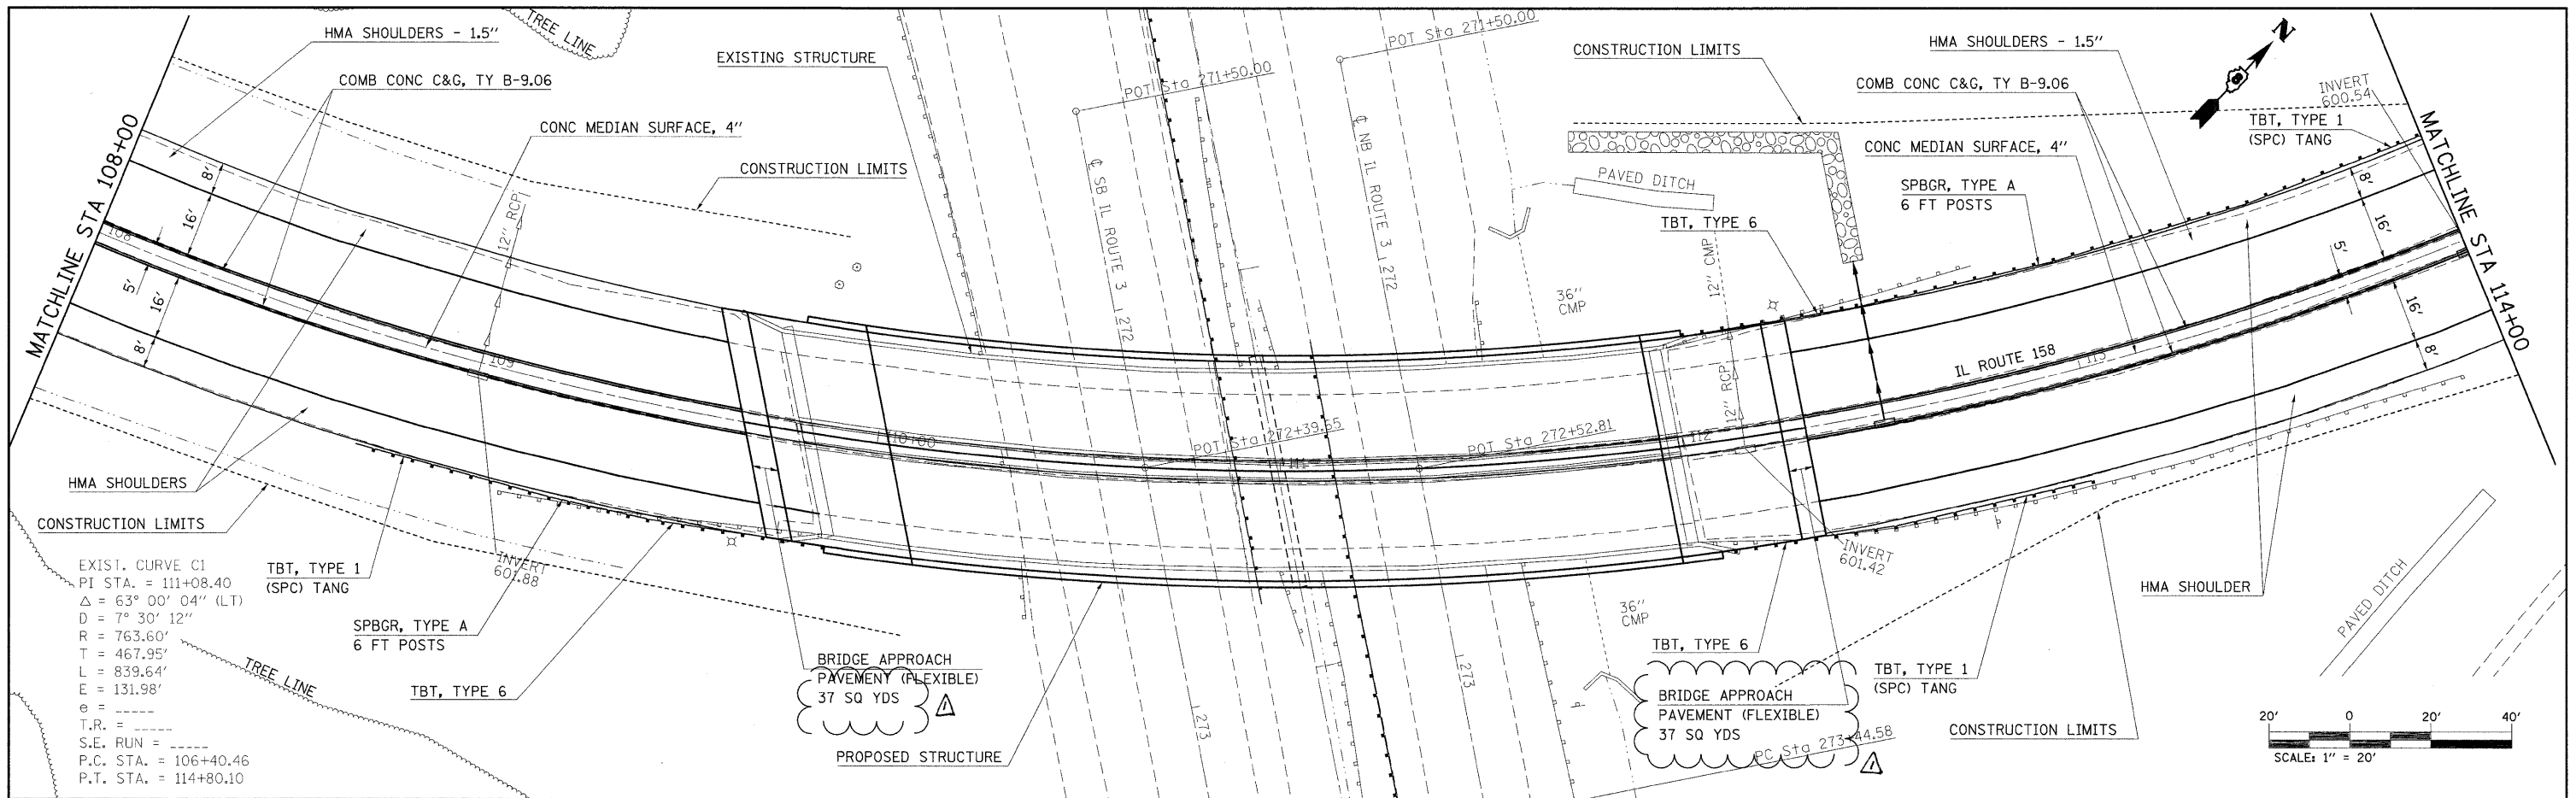

FILE NAME =	USER NAME = owerbj	DESIGNED -	REVISED -	STATE OF ILLINOIS DEPARTMENT OF TRANSPORTATION	PLAN AND PROFILE <i>Rev. 2-11-10</i>	F.A.P. RTE.	SECTION	COUNTY	TOTAL SHEETS	SHEET NO.
es:\p\work\p\WIDOT\OWENBJ\dms52558\p1n006061.dgn	DRAWN -	REVISED -	809			67-IHBR	MONROE	144	17	
PLOT SCALE = 20.0000' / IN.	CHECKED -	REVISED -	CONTRACT NO. 76977							
PLOT DATE = 2/8/2010	DATE -	REVISED -	ILLINOIS FED. AID PROJECT							