



PLAN	DATE
SURVEYED	BY
PLOTTED	
CHECKED	
RT. OF WAY CHECKED	
NO. _____	CADD FILE NAME

PROFILE	DATE
SURVEYED	BY
PLOTTED	
CHECKED	
B.M. NOTED	
STRUCTURE NOTATIONS OK'D	
NO. _____	

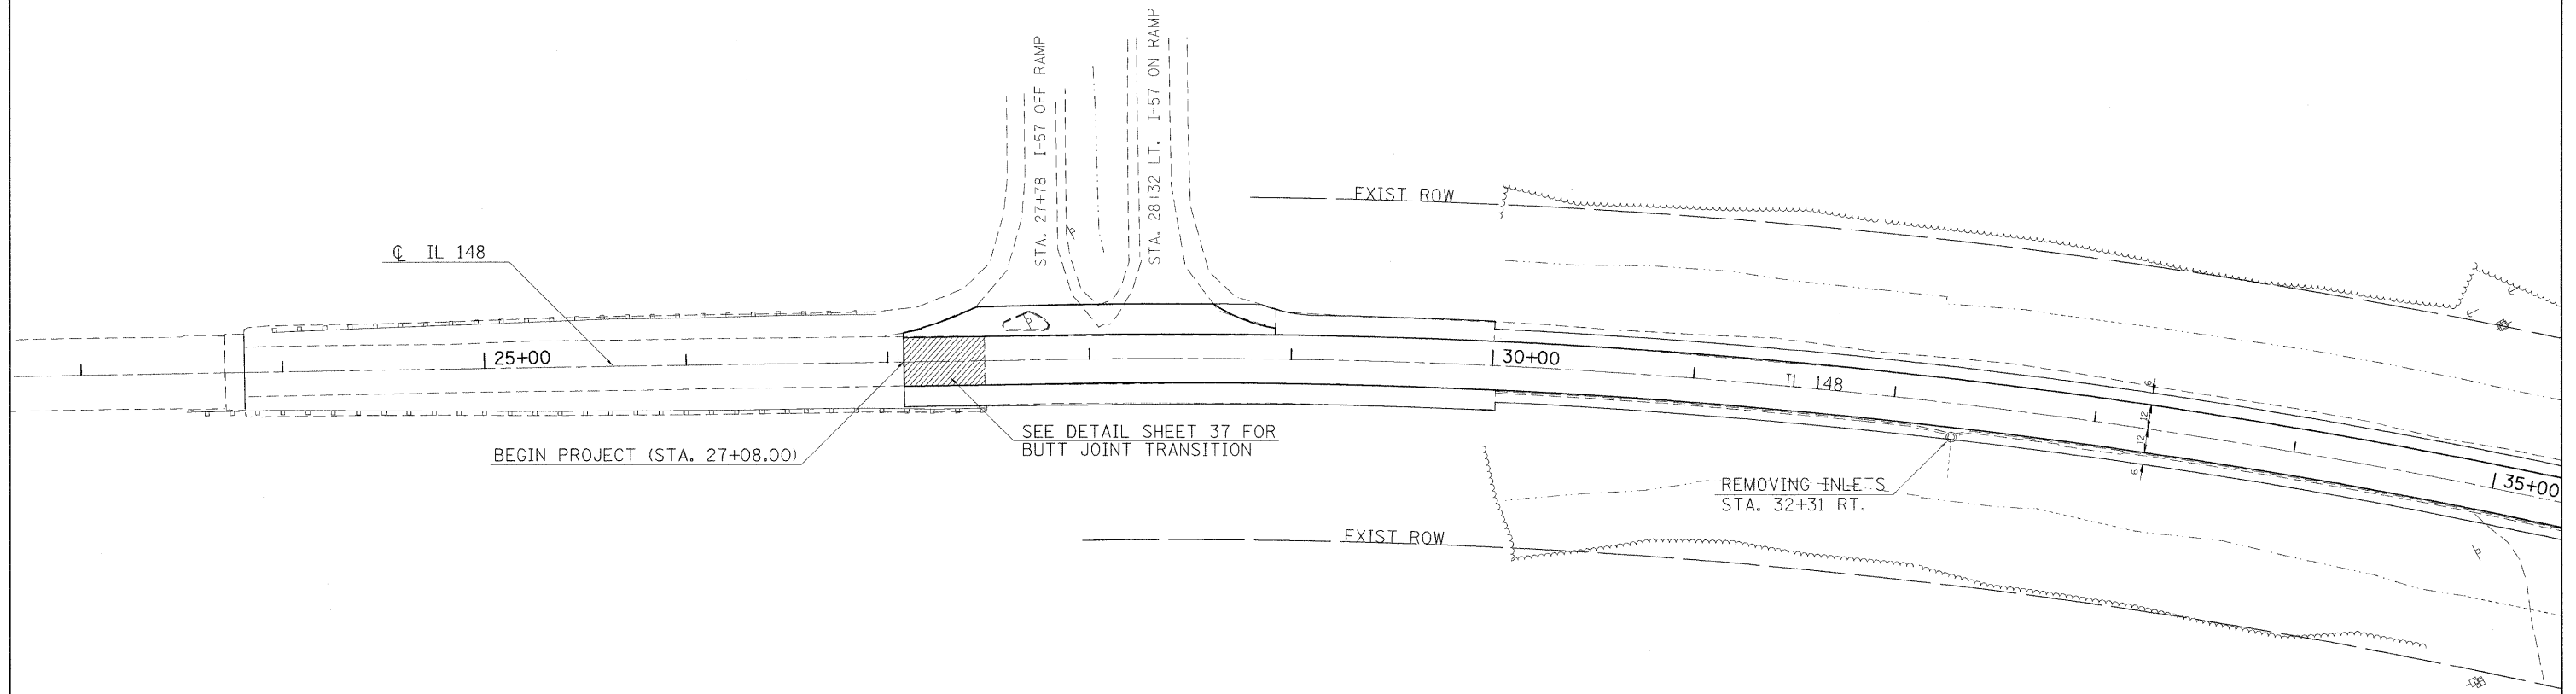

PLACE EROSION CONTROL BLANKET ON ALL DISTURBED AREAS

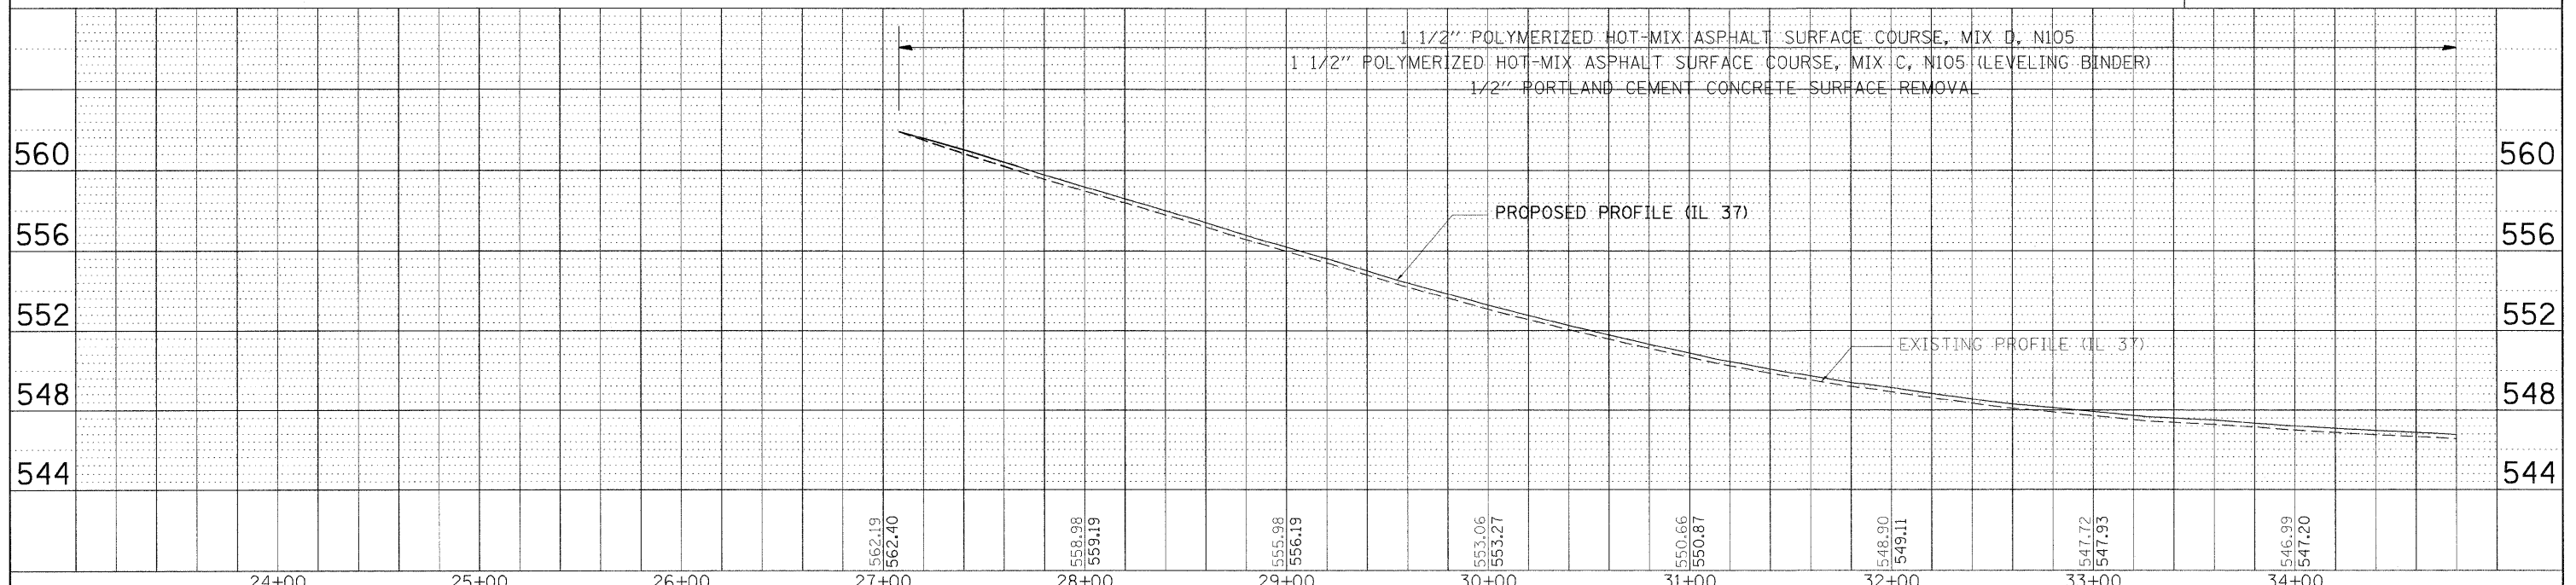

FILE NAME =	USER NAME = neasd	DESIGNED -	REVISED -	STATE OF ILLINOIS DEPARTMENT OF TRANSPORTATION	PLAN-PROFILE IL 148	F.A. RTE.	SECTION	COUNTY	TOTAL SHEETS	SHEET NO.
ce:\pw_work\p\d01\neasd\p\d0113864\78113-sh	net-plan.dgn	DRAWN -	REVISED -			148/37	113(N-1)	WILLIAMSON	91	21
PLOT SCALE = 40,0000' / IN.	CHECKED -	REVISED -	REVISED -			CONTRACT NO. 78113				
PLOT DATE = 1/27/2010	DATE -	REVISED -	REVISED -			ILLINOIS FED. AID PROJECT				