



PLAN	SURVEYED	BY	DATE
	PLOTTED		
	CHECKED		
	RT. OF WAY CHECKED		
	CADD FILE NAME		
	NO.		

PROFILE	SURVEYED	BY	DATE
	PLOTTED		
	CHECKED		
	RT. OF WAY CHECKED		
	STRUCTURE NOTATIONS CIPFD		
	NO.		

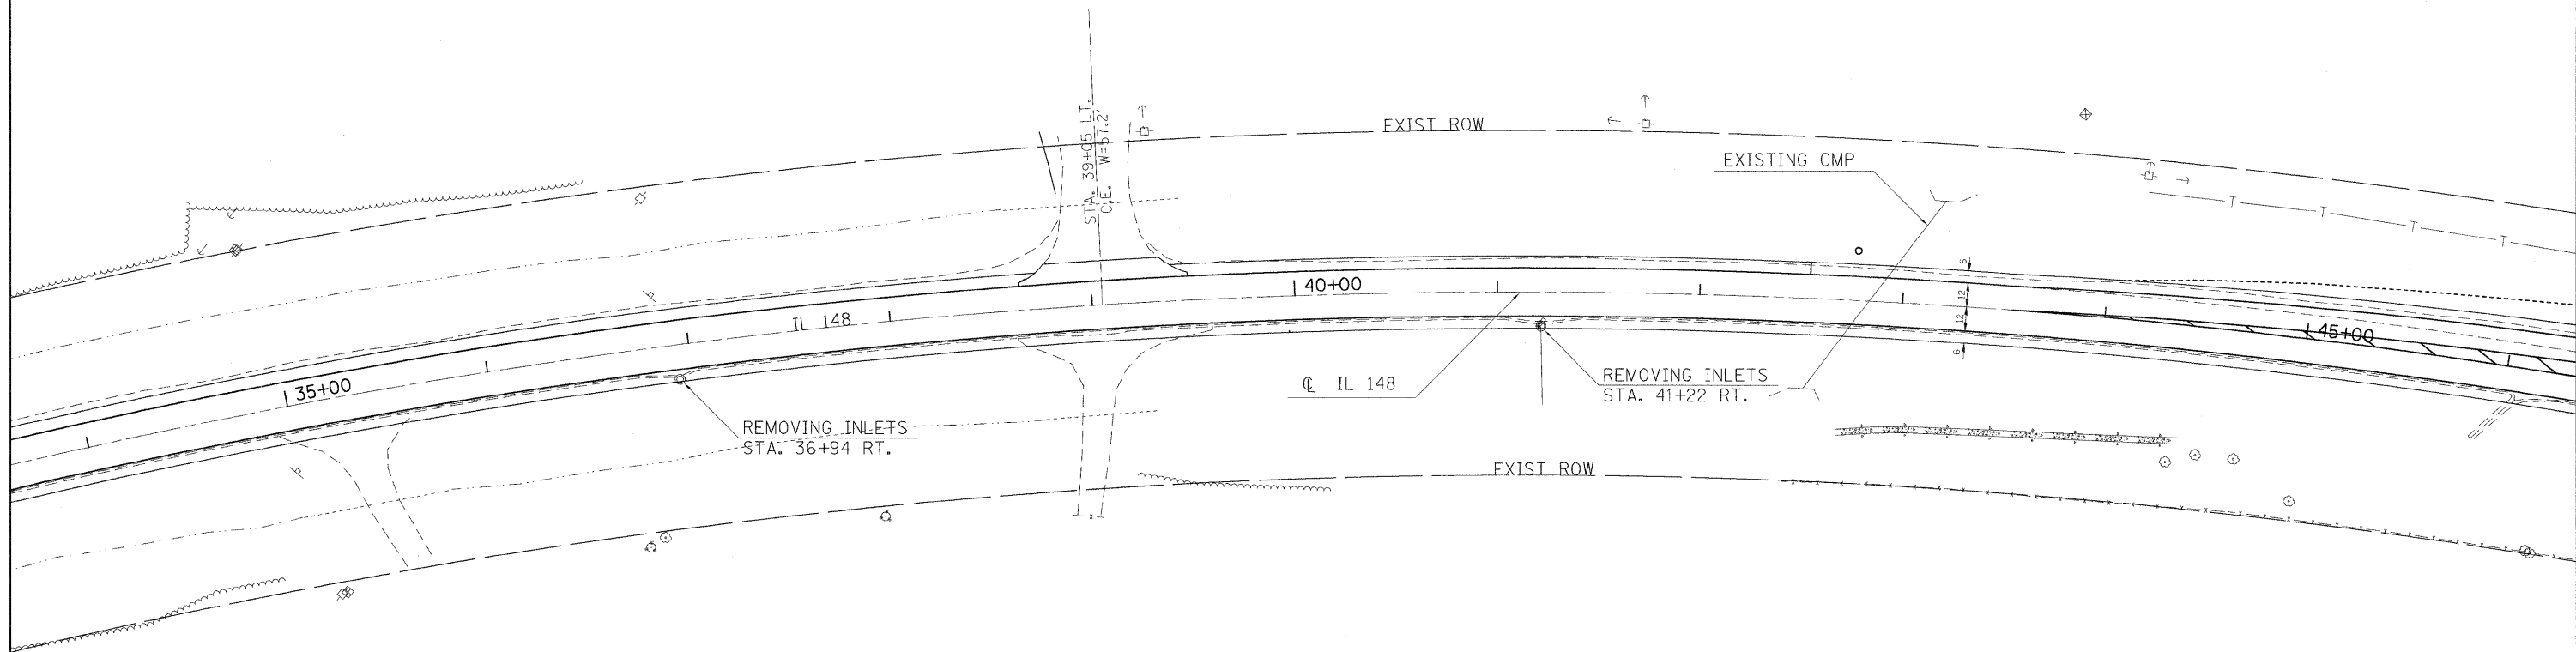

PLACE EROSION CONTROL BLANKET ON ALL DISTURBED AREAS

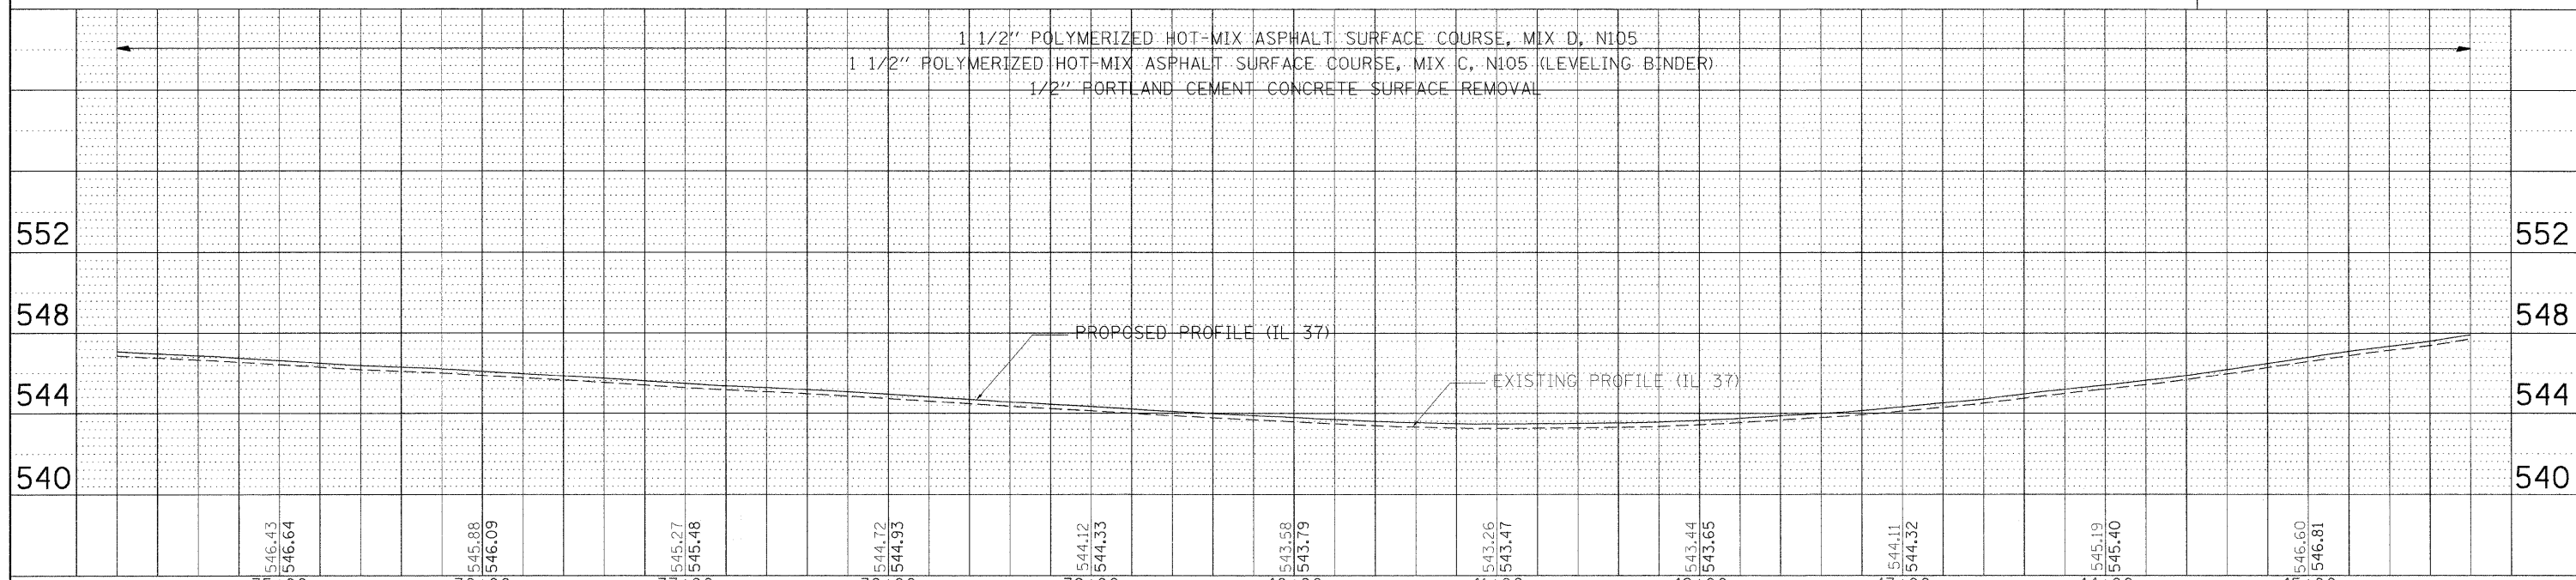

FILE NAME =	USER NAME = nssdp	DESIGNED -	REVISED -	STATE OF ILLINOIS DEPARTMENT OF TRANSPORTATION	PLAN-PROFILE IL 148	F.A. RTE.	SECTION	COUNTY	TOTAL SHEETS	SHEET NO.	
ct:\pw\work\p\dos\ssdp\0113864\78113-sh	et-plan.dgn	DRAWN -	REVISED -			148/37	113(N-1)	WILLIAMSON	91	22	
	PLOT SCALE = 40,0000 ' / IN.	CHECKED -	REVISED -			CONTRACT NO. 78113		ILLINOIS FED. AID PROJECT			
	PLOT DATE = 1/27/2010	DATE -	REVISED -			SCALE:	SHEET NO.	OF	SHEETS	STA.	TO STA.