



DATE	
BY	
SURVEYED	
ALIGNED	
PLANNED	
NOTED	
NOTED	
NO.	

DATE	
BY	
SURVEYED	
ALIGNED	
PLANNED	
NOTED	
NOTED	
NO.	

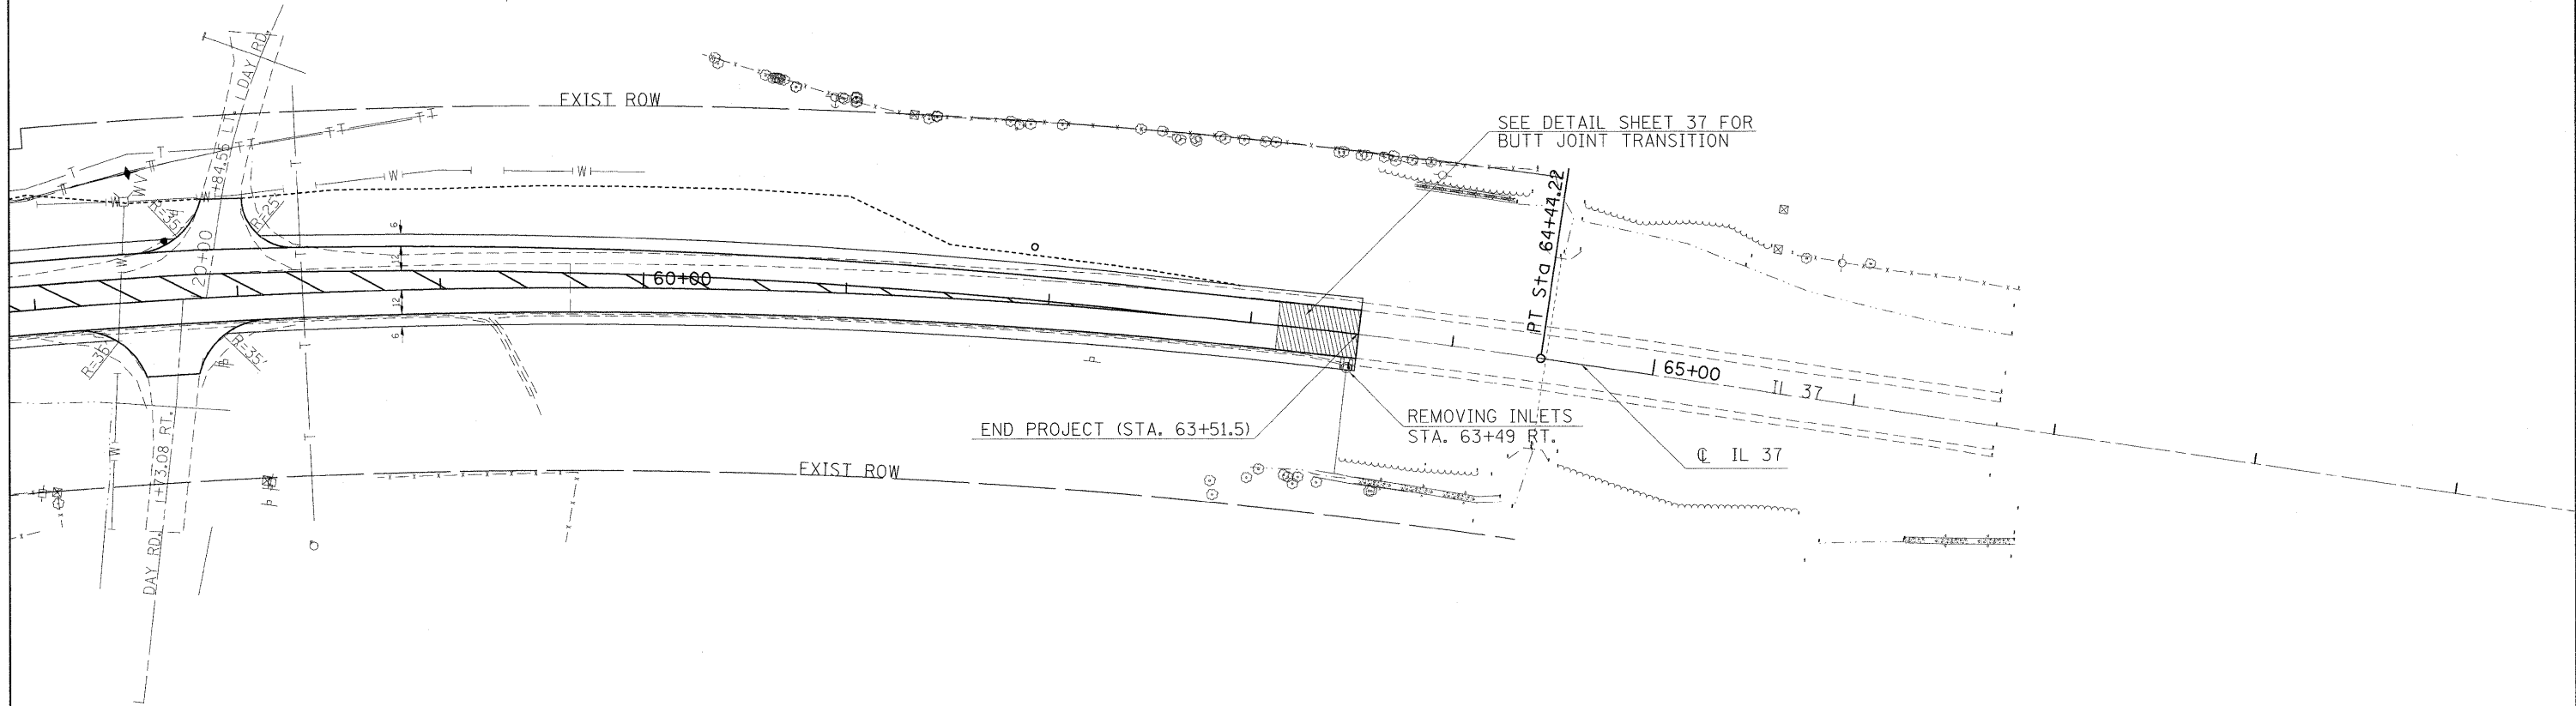

PLACE EROSION CONTROL BLANKET ON ALL DISTURBED AREAS

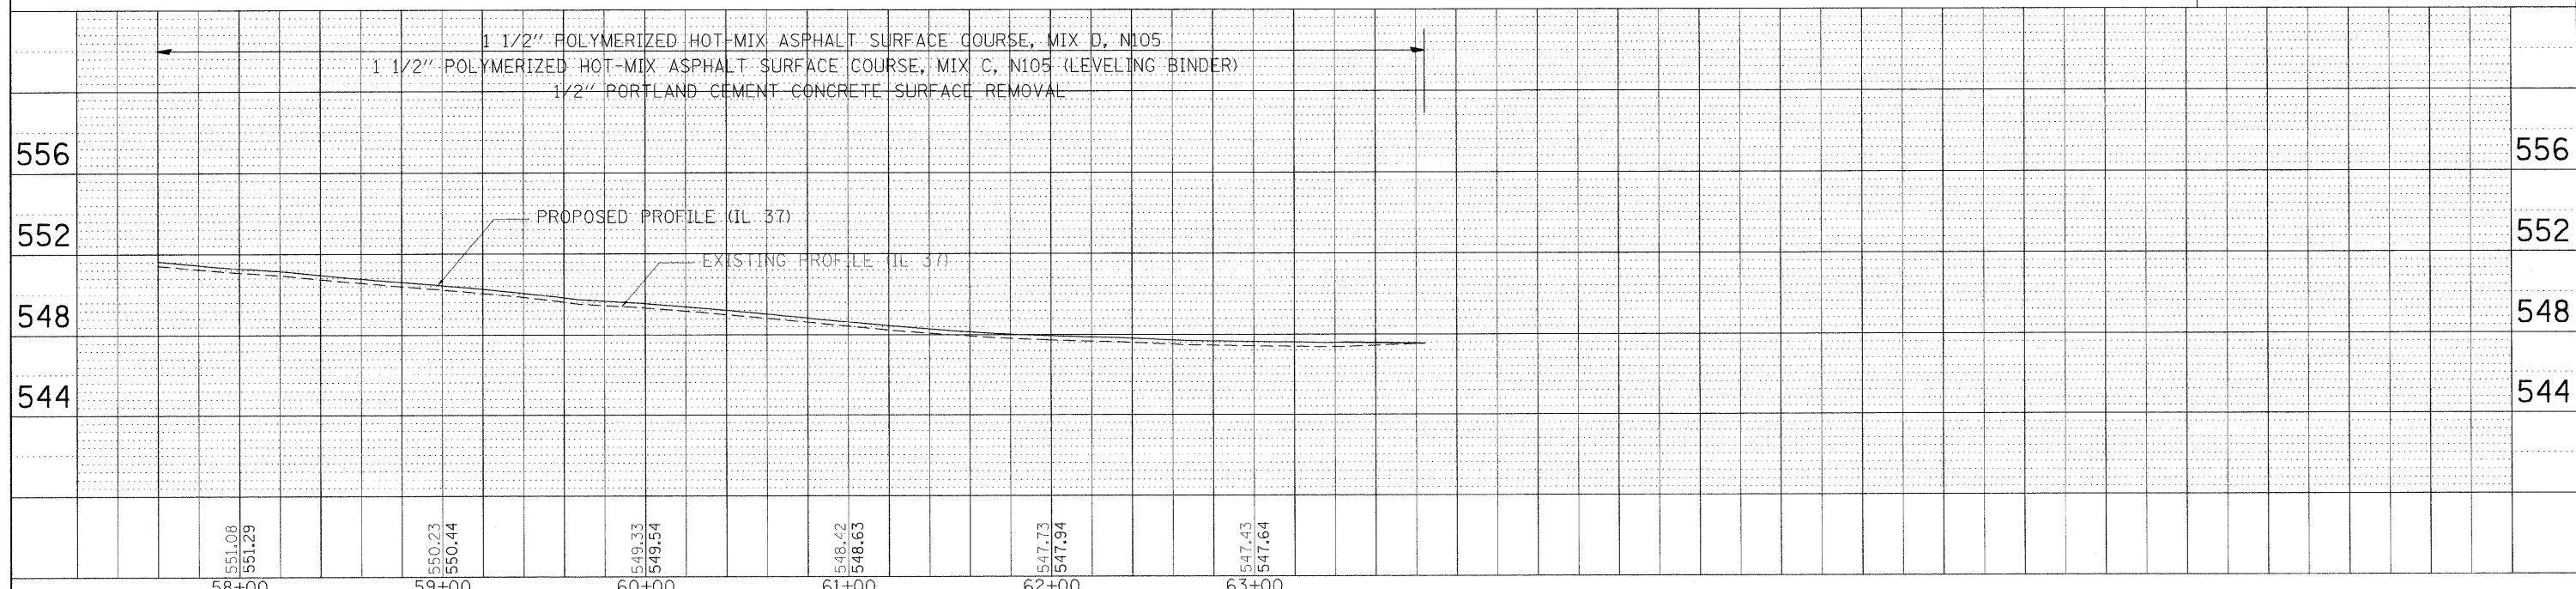

FILE NAME =	USER NAME = neasdp	DESIGNED -	REVISED -	STATE OF ILLINOIS DEPARTMENT OF TRANSPORTATION	PLAN-PROFILE IL 37				F.A. RTE.	SECTION	COUNTY	TOTAL SHEETS	SHEET NO.
os:\pw\work\p\dot\neasdp\0113864\78113-sheet-plan.dgn		DRAWN -	REVISED -		148/37	113(N-1)	WILLIAMSON	91	24				
PLOT SCALE = 40.0000' / IN.		CHECKED -	REVISED -		CONTRACT NO. 78113								
PLOT DATE = 1/27/2010		DATE -	REVISED -		ILLINOIS FED. AID PROJECT								