


F.A. RTE.	SECTION	COUNTY	TOTAL SHEETS	SHEET NO.
1324	03-00097-01-PV	COOK	82	12
STA.	TO STA.			
FED. ROAD DIST. NO.	ILLINOIS	FED. AID PROJECT		
CONTRACT 83971				


LEGEND

- HOT-MIX ASPHALT SURFACE REMOVAL
- SIDEWALK REMOVAL
- DRIVEWAY REMOVAL
- CURB AND GUTTER REMOVAL
- PROPOSED HMA SURFACE COURSE
- PROPOSED P.C.C. SIDEWALK

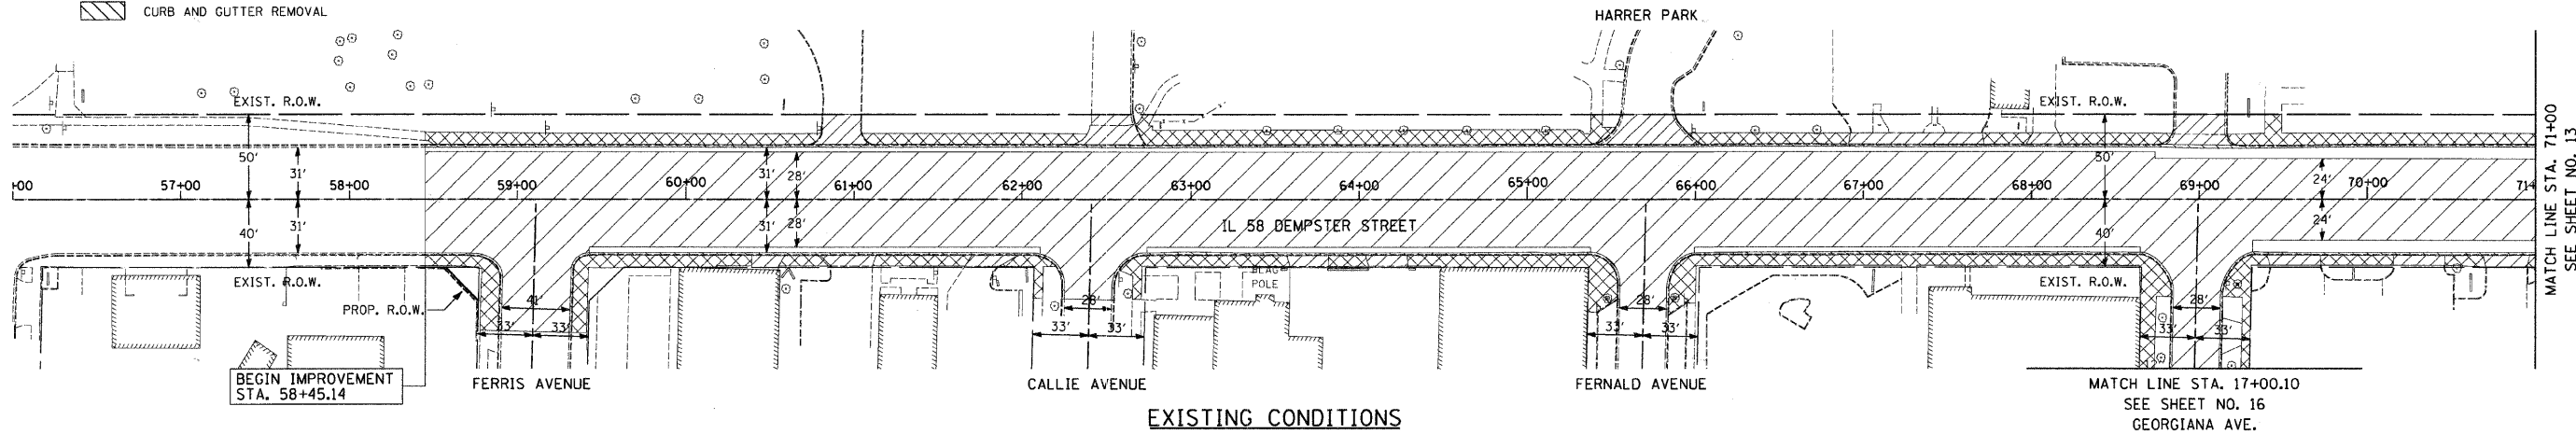


EXISTING CONDITIONS

NOTE: ALL DRIVEWAY ENTRANCES TO BE PCC CONCRETE

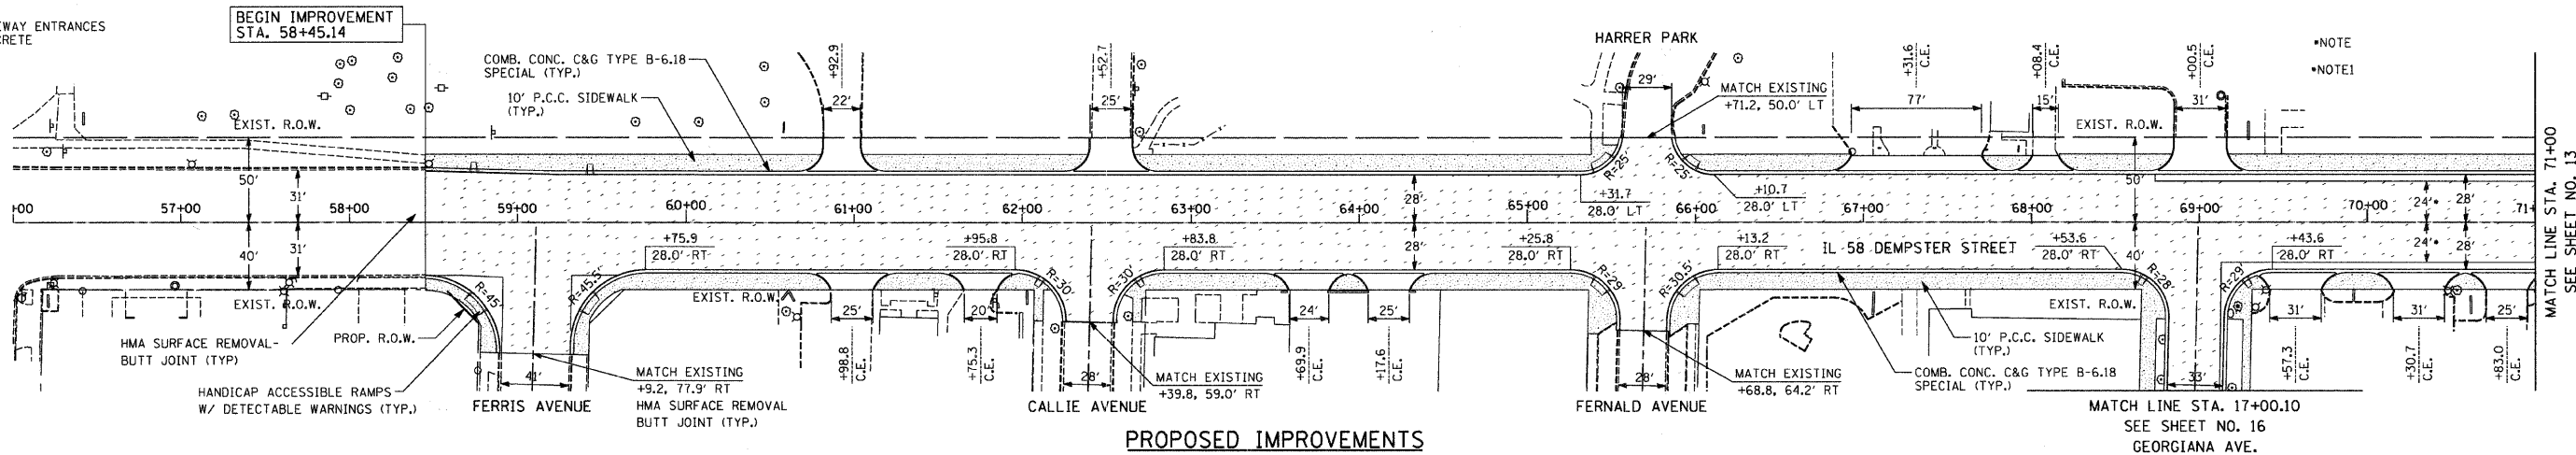

PROPOSED IMPROVEMENTS

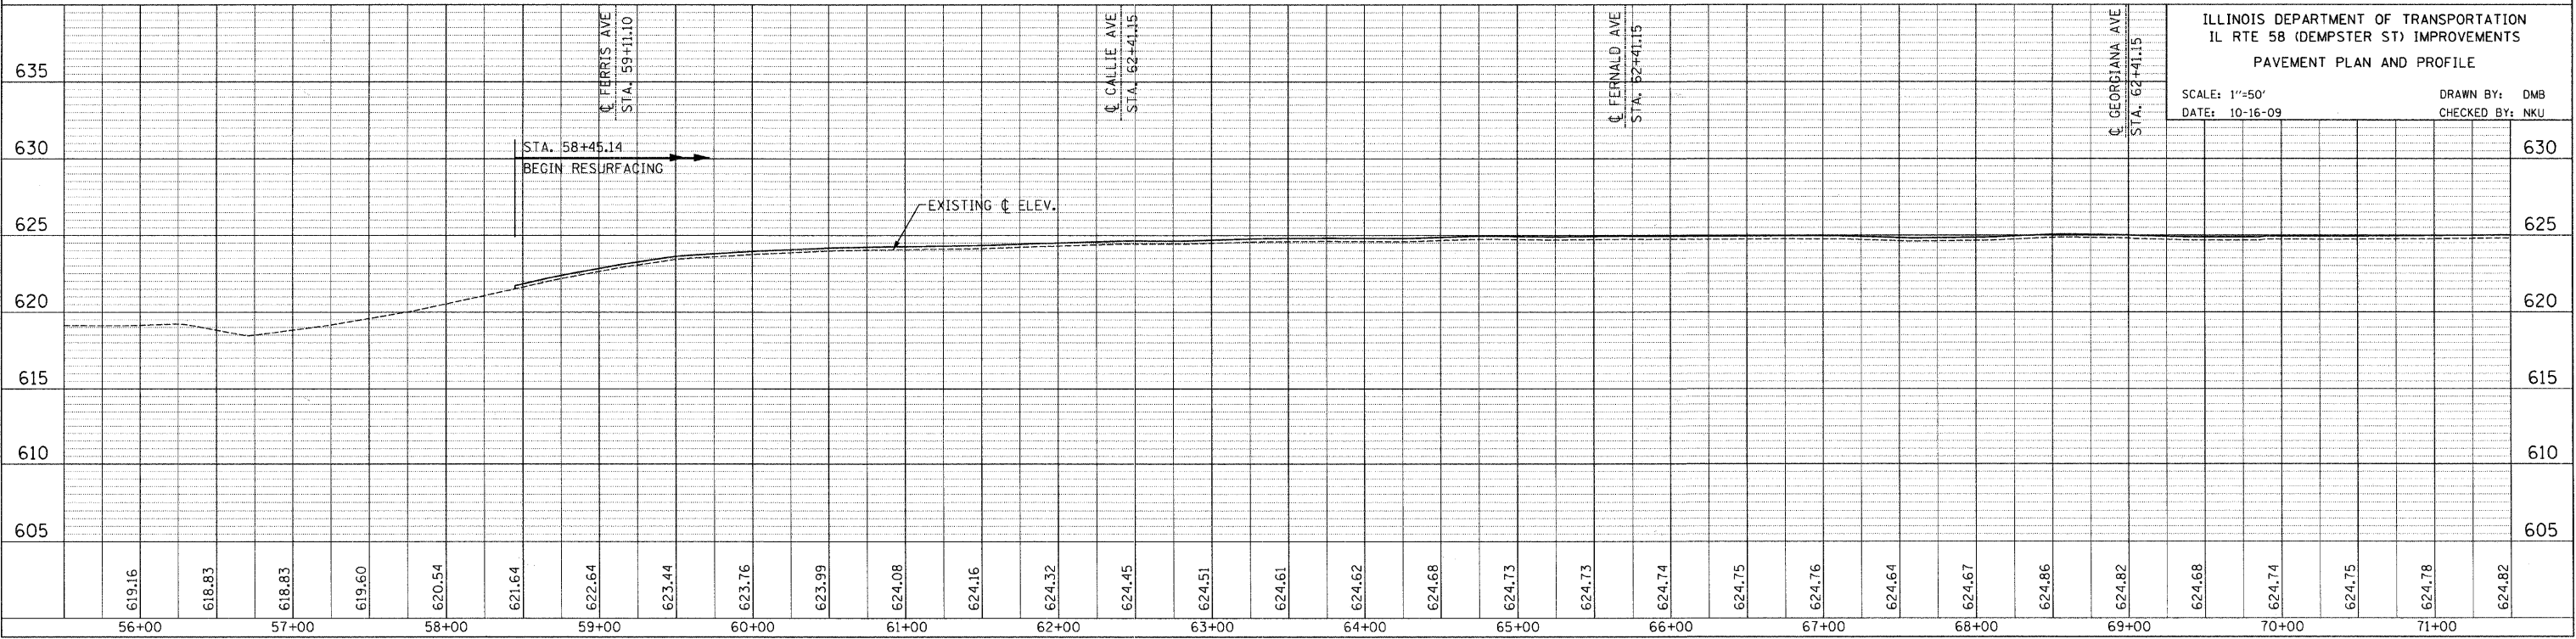

ILLINOIS DEPARTMENT OF TRANSPORTATION
 IL RTE 58 (DEMPSTER ST) IMPROVEMENTS
 PAVEMENT PLAN AND PROFILE

SCALE: 1"=50'
 DATE: 10-16-09
 DRAWN BY: DMB
 CHECKED BY: NKU

PLAN	SURVEYED	DATE
	PLOTTED	
	NOTED	
	BY	
	DATE	

PROFILE	SURVEYED	DATE
	PLOTTED	
	NOTED	
	BY	
	DATE	

\$FILES
 \$DATES
 \$TIMES