
 
 
 
 

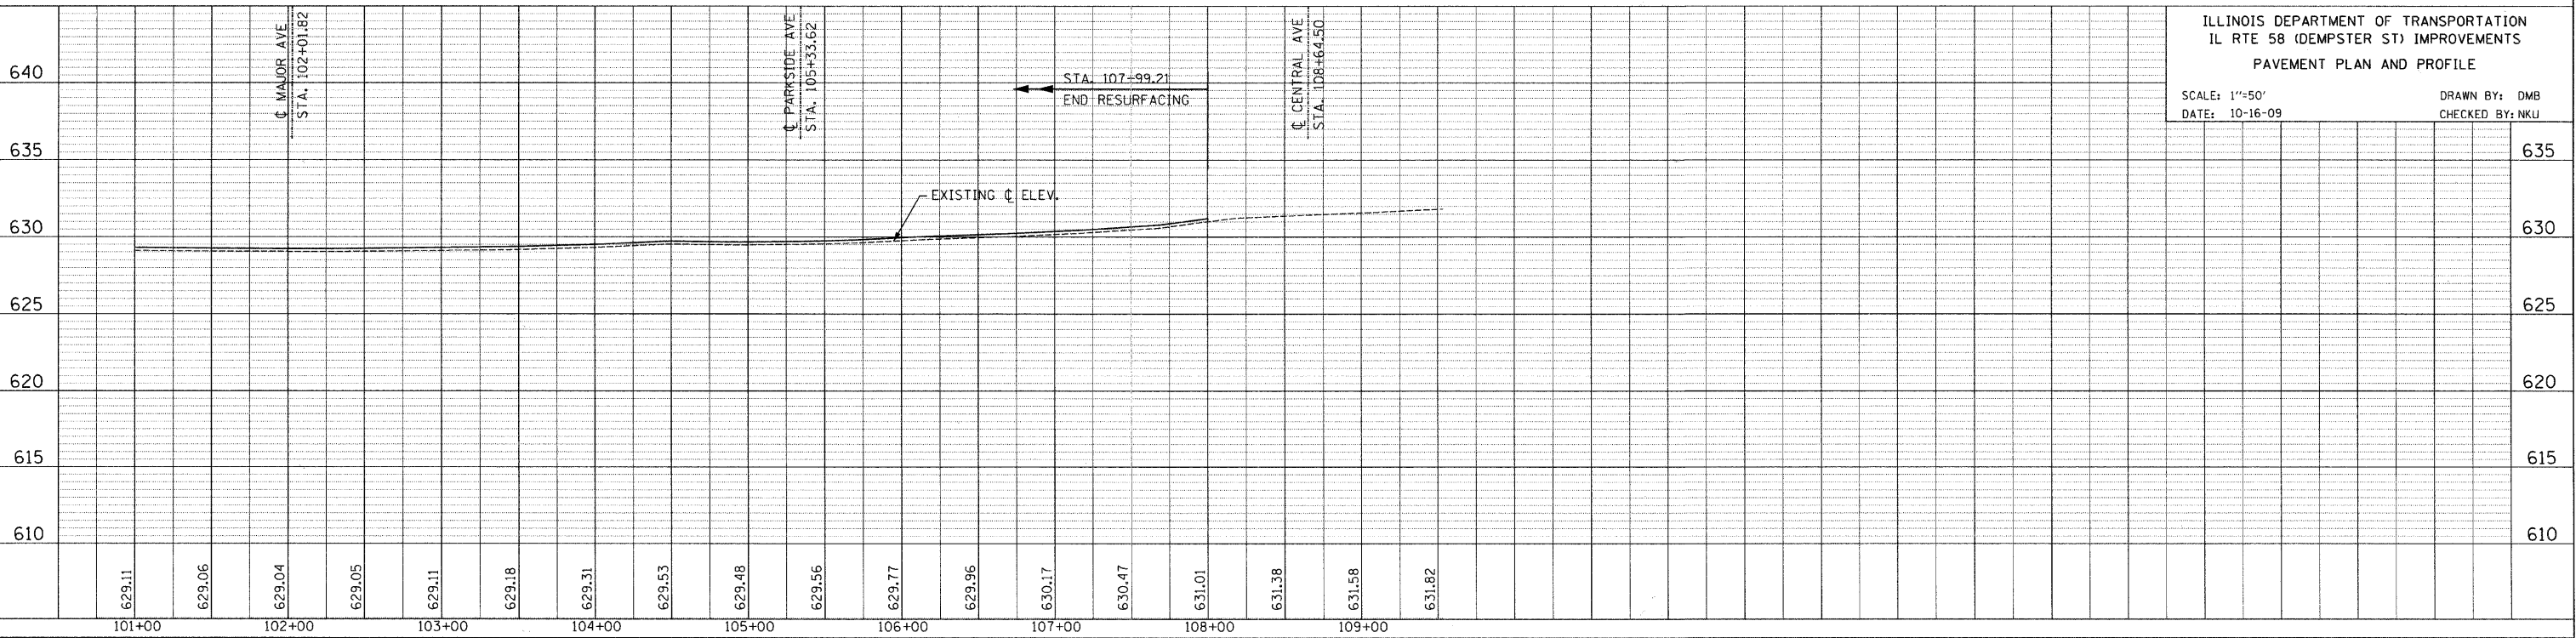
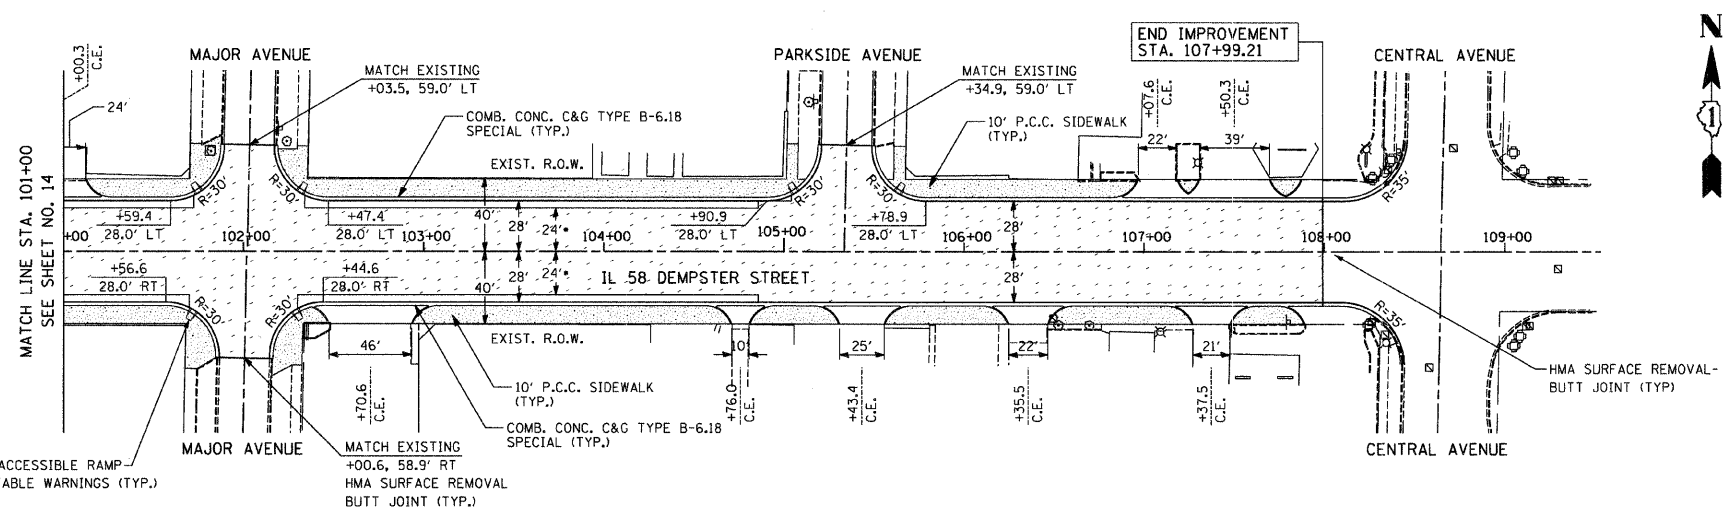
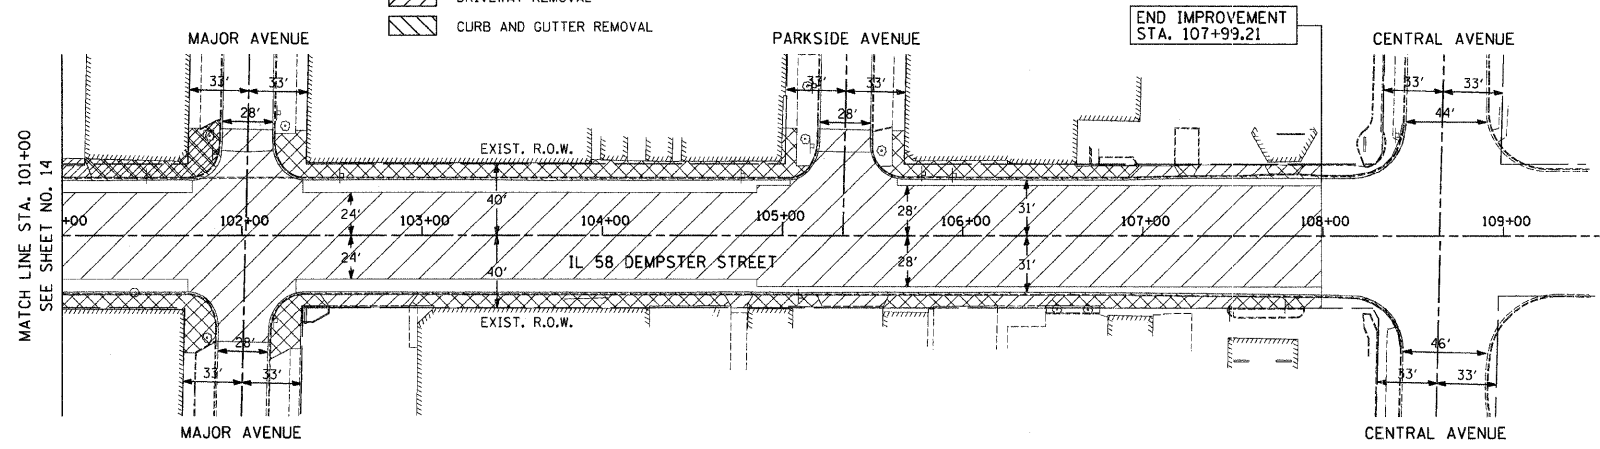


F.A. RTE.	SECTION	COUNTY	TOTAL SHEETS	SHEET NO.
1324	03-00097-01-PV	COOK	82	15
STA.	TO STA.			
FED. ROAD DIST. NO.	ILLINOIS	FED. AID PROJECT		
CONTRACT NO. 85971				

LEGEND

-  HOT-MIX ASPHALT SURFACE REMOVAL
-  SIDEWALK REMOVAL
-  DRIVEWAY REMOVAL
-  CURB AND GUTTER REMOVAL
-  PROPOSED HMA SURFACE COURSE
-  PROPOSED P.C.C. SIDEWALK



ILLINOIS DEPARTMENT OF TRANSPORTATION
 IL RTE 58 (DEMPSTER ST) IMPROVEMENTS
 PAVEMENT PLAN AND PROFILE
 SCALE: 1"=50'
 DATE: 10-16-09
 DRAWN BY: DMB
 CHECKED BY: NKU

PLAN	DATE
BY	
NO.	
DATE	
BY	
NO.	
DATE	
BY	
NO.	

PROFILE	DATE
BY	
NO.	
DATE	
BY	
NO.	

SFILES
 SDATES
 SFILES