

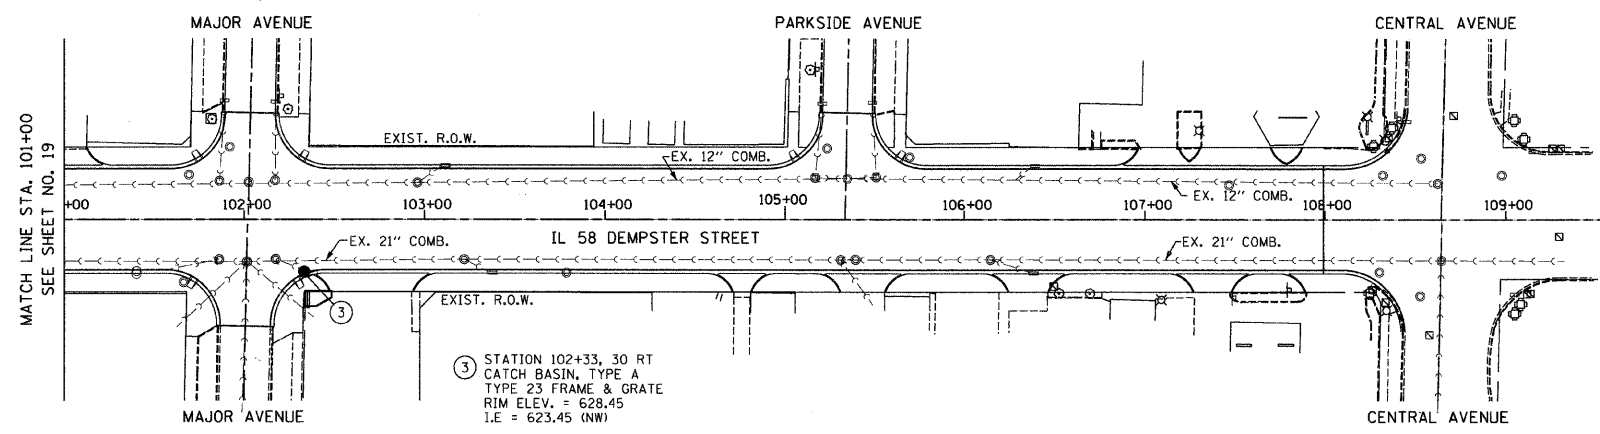


F.A. RTE.	SECTION	COUNTY	TOTAL SHEETS	SHEET NO.
1324	03-00097-01-PV	COOK	82	20
STA.	TO STA.			
FED. ROAD DIST. NO.	ILLINOIS	FED. AID PROJECT		
Contract 83971				

- LEGEND**
- (AB) ABANDON STRUCTURE
 - (AU) ADJUST STRUCTURE
 - (RC) RECONSTRUCT STRUCTURE
 - (F) FILL STRUCTURE

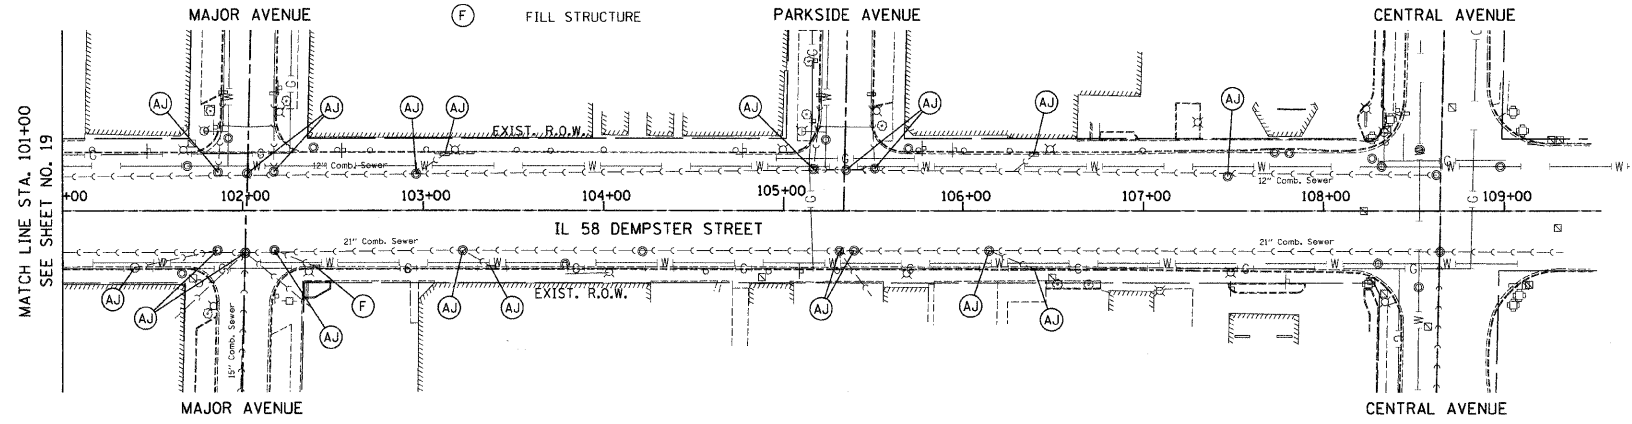

③ STATION 102+33, 30 RT CATCH BASIN, TYPE A TYPE 23 FRAME & GRATE RIM ELEV. = 628.45 I.E = 623.45 (NW)

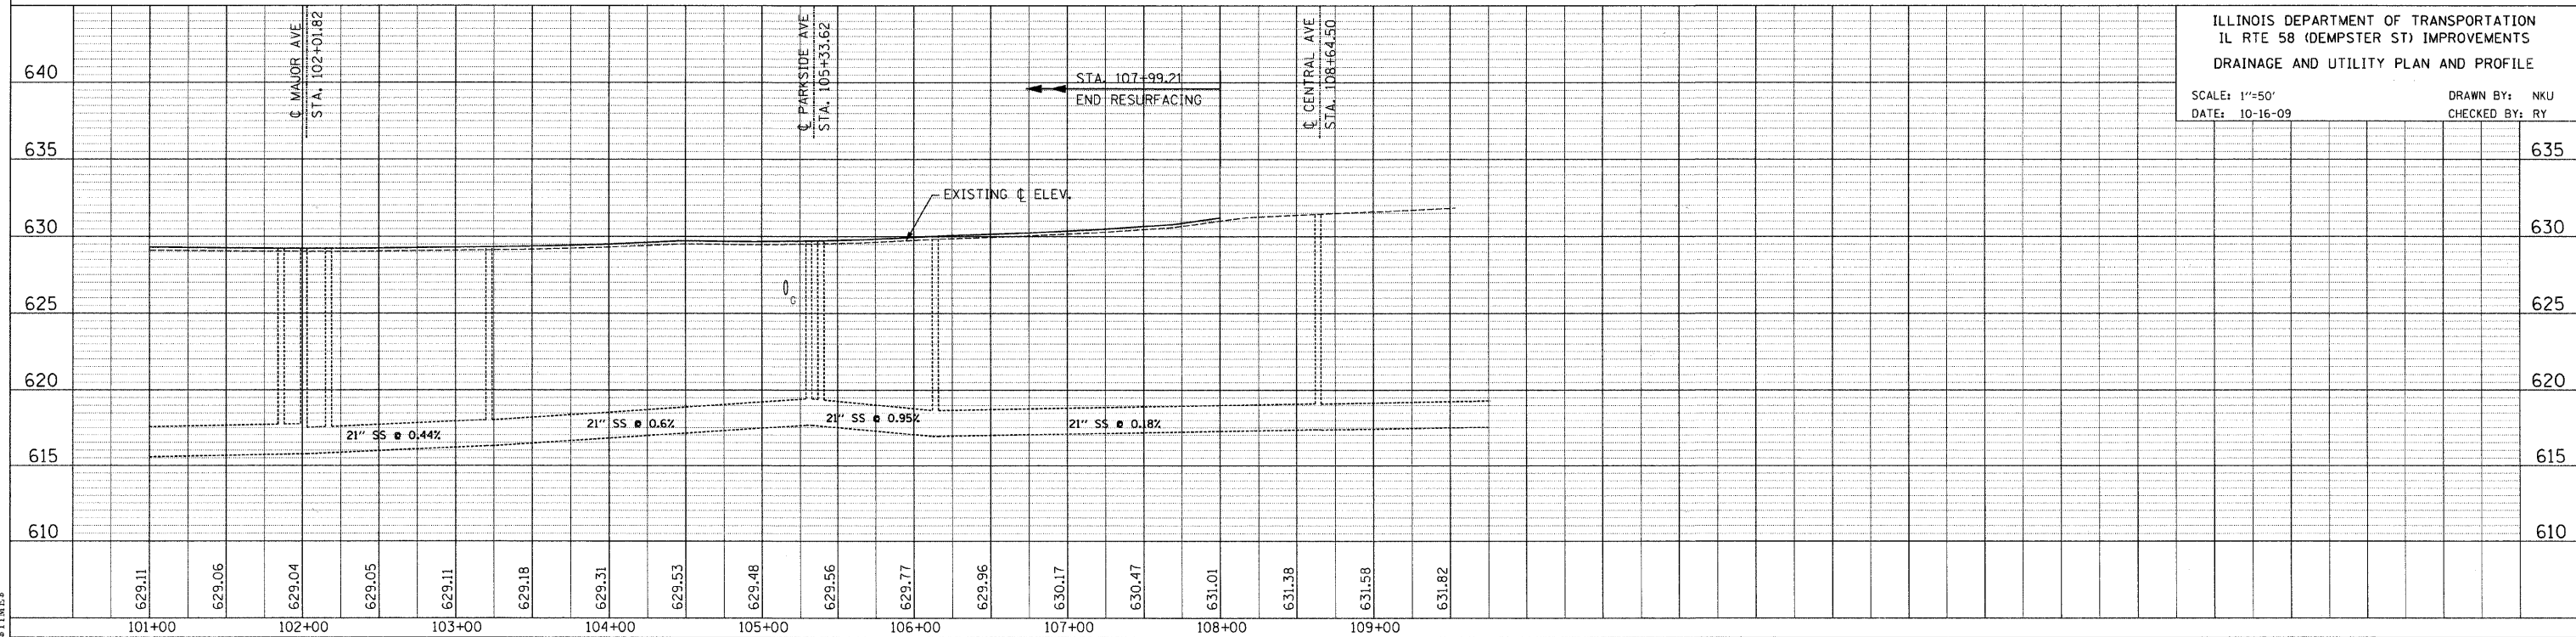

ILLINOIS DEPARTMENT OF TRANSPORTATION
 IL RTE 58 (DEMPSTER ST) IMPROVEMENTS
 DRAINAGE AND UTILITY PLAN AND PROFILE
 SCALE: 1"=50'
 DATE: 10-16-09
 DRAWN BY: NKU
 CHECKED BY: RY

PLAN

DATE	
BY	
REVISIONS	
NO.	
DATE	
BY	
DESCRIPTION	

PROFILE

DATE	
BY	
REVISIONS	
NO.	
DATE	
BY	
DESCRIPTION	

FILES
 DATES
 TIMES