
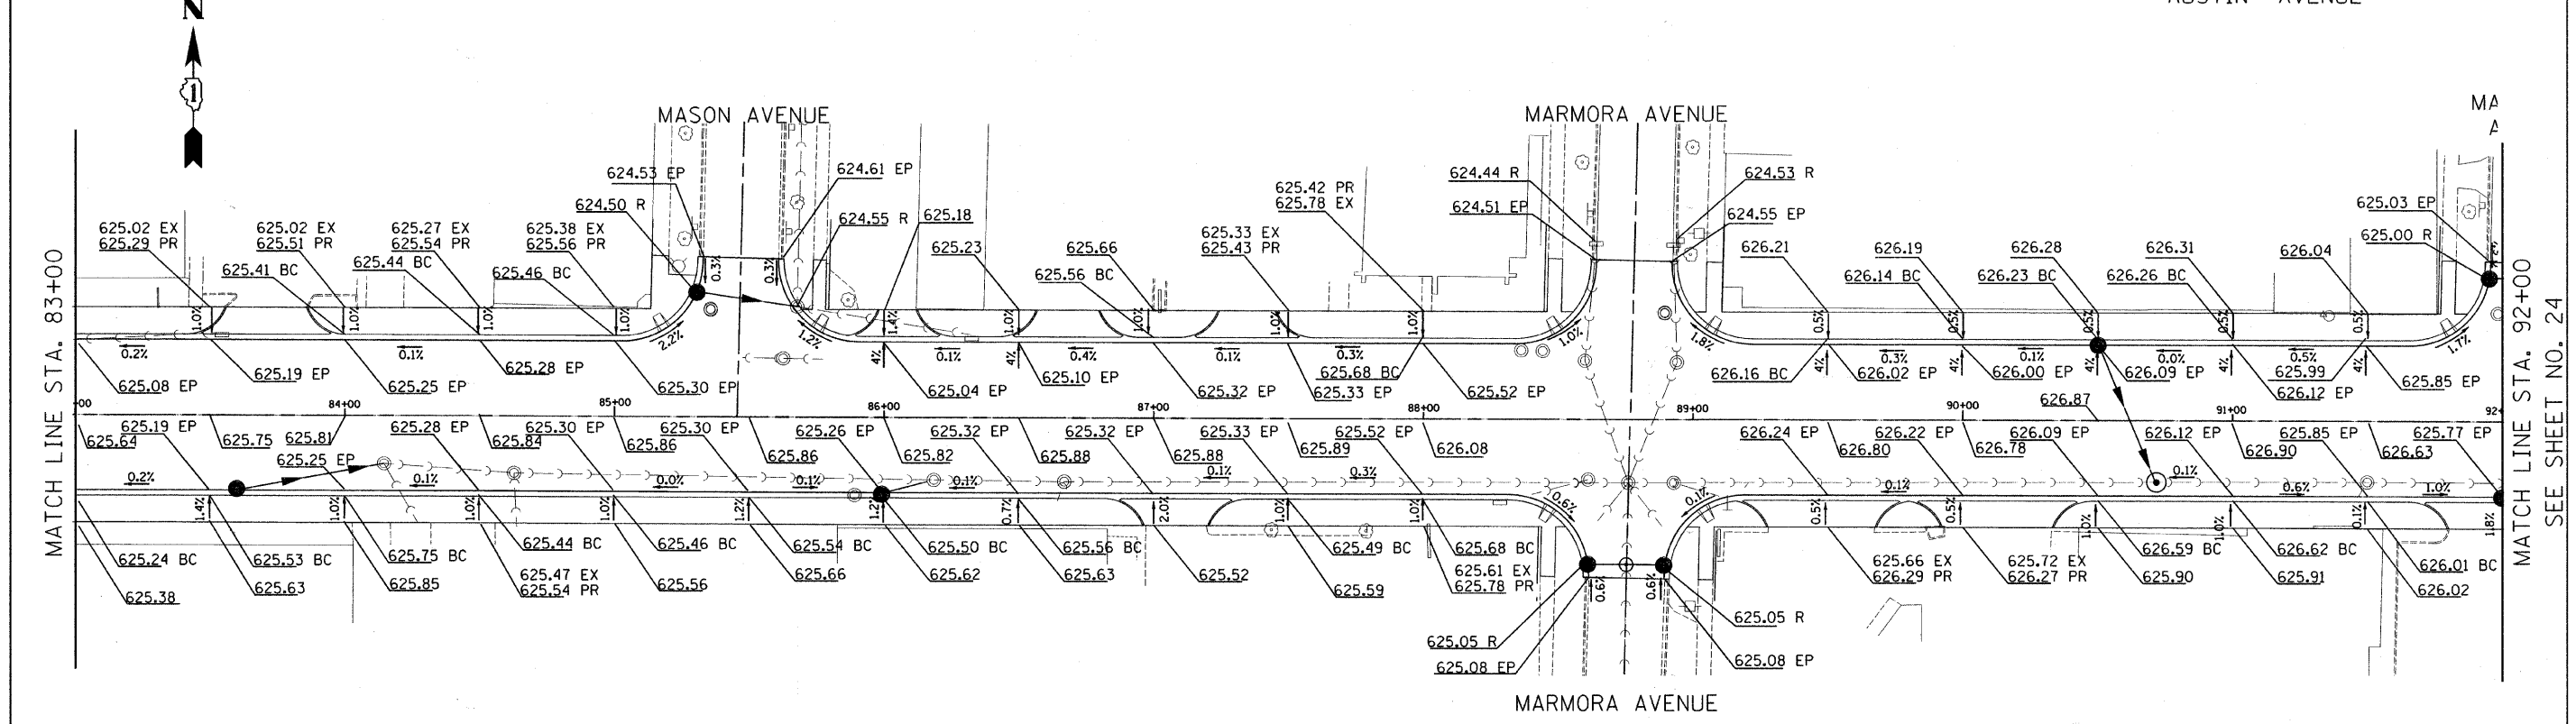


F.A.M. No.	SECTION	COUNTY	TOTAL SHEETS	SHEET NO.
1324	03-00097-01-PV	COOK	82	23
STA. 74+00		TO STA. 94+00		
FED. ROAD DIST. NO. 1		ILLINOIS FED. AID PROJECT		
CONTRACT # 83971				

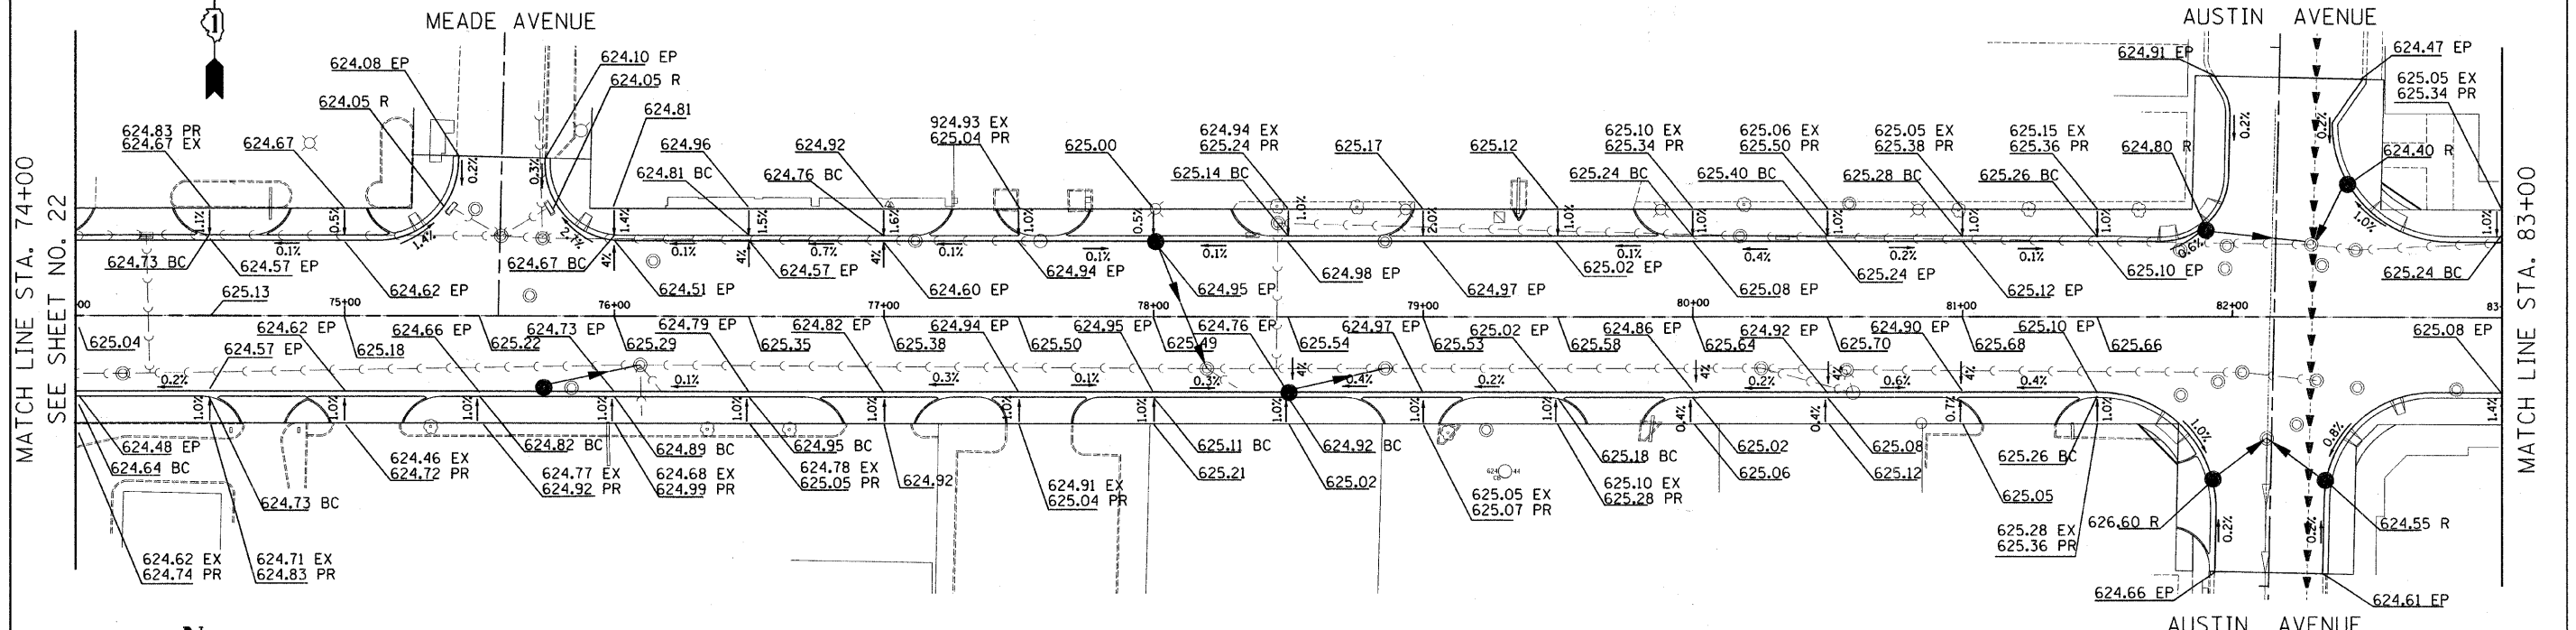

REVISIONS		ILLINOIS DEPARTMENT OF TRANSPORTATION IL RTE 58 (DEMPSTER ST) IMPROVEMENTS DETAILED GRADING PLANS
NAME	DATE	

SCALE: 1"=30'
DATE: 10-16-09

DRAWN BY: EJD
CHECKED BY: NKU

McDonough Associates Inc.
Engineers / Architects