
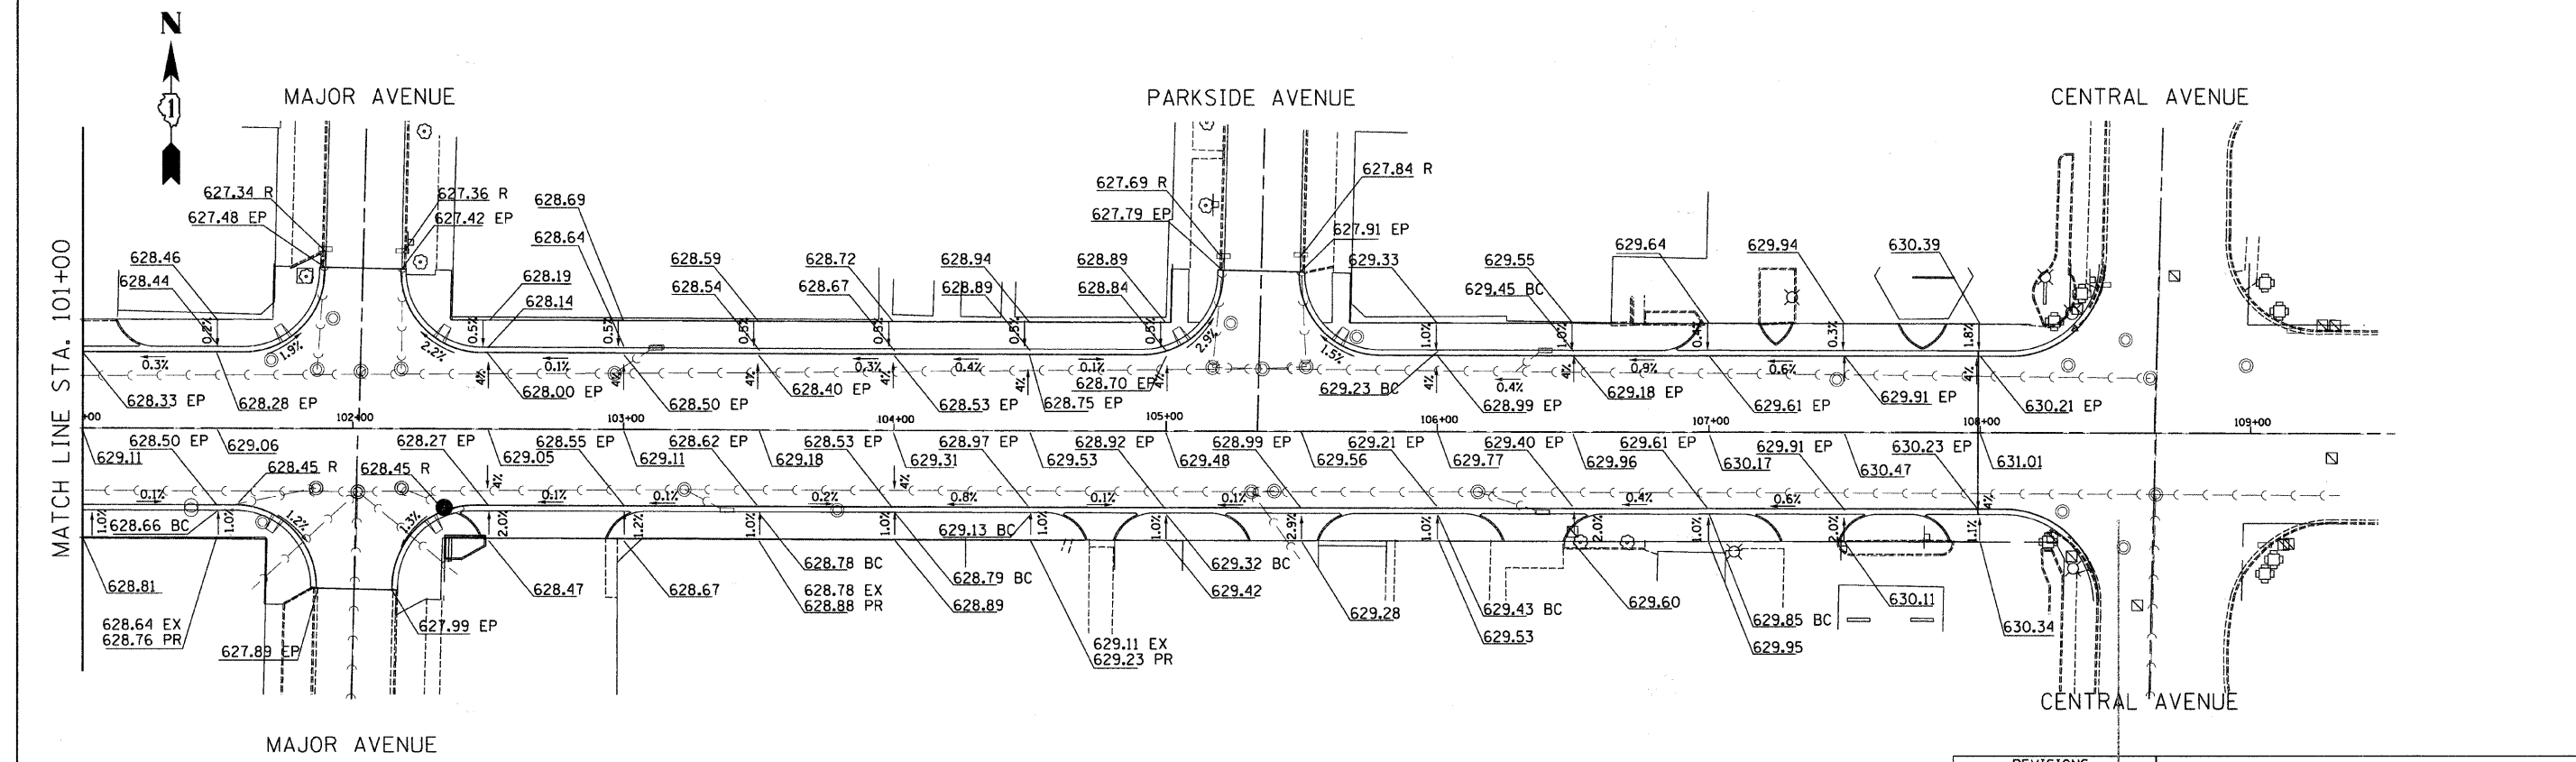


F.A.U. RTE.	SECTION	COUNTY	TOTAL SHEETS	SHEET NO.
1324	03-00097-01-PV	COOK	82	24
STA. 92+00	TO STA. 107+99.21			
FED. ROAD DIST. NO.	ILLINOIS	FED. AID PROJECT		
CONTRACT # 83971				

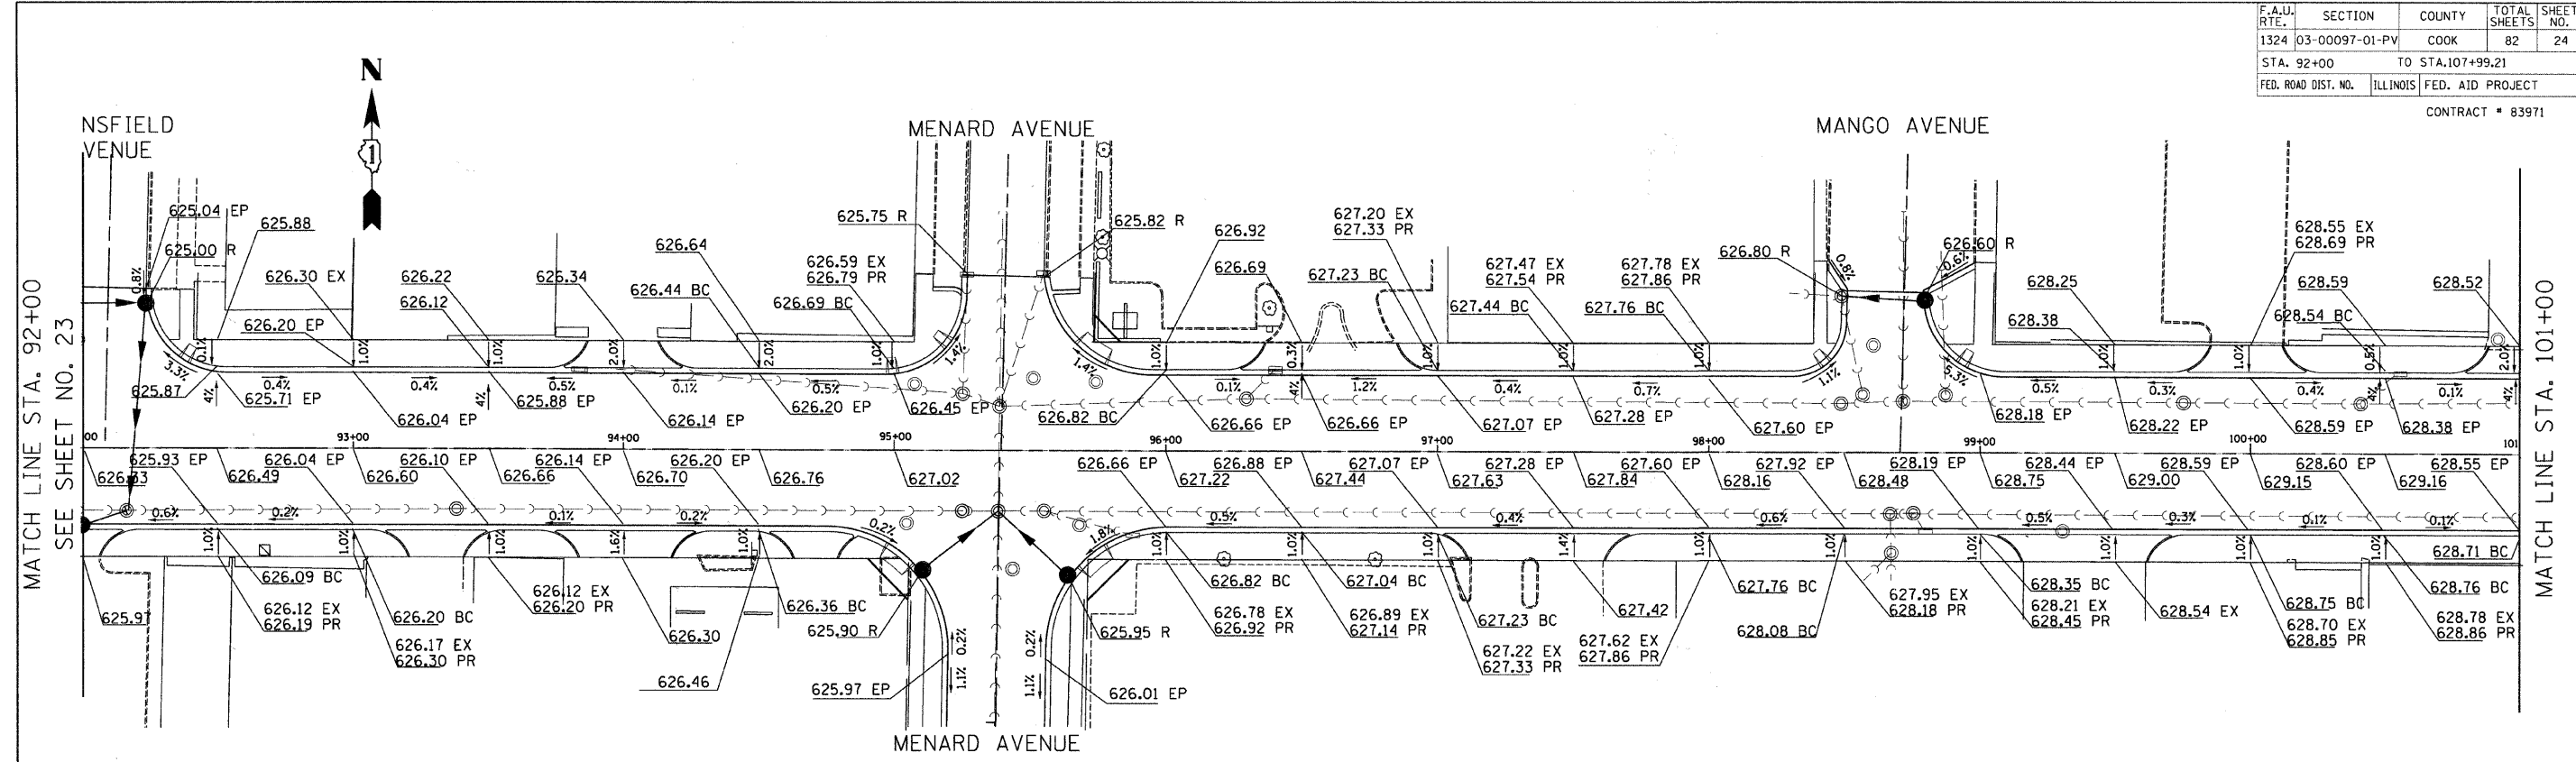

REVISIONS	
NAME	DATE

ILLINOIS DEPARTMENT OF TRANSPORTATION
 IL RTE 58 (DEMPSTER ST) IMPROVEMENTS
 DETAILED GRADING PLANS

SCALE: 1"=30'
 DATE: 10-16-09

DRAWN BY: EJD
 CHECKED BY: NKU

McDonough Associates Inc.
 Engineers / Architects