


LEGEND

--- PERIMETER EROSION BARRIER


▨ SEEDING LIMITS

DISTURBED AREAS SHALL BE TEMPORARILY SEEDED AS SPECIFIED IN SECTION 280 OF THE STANDARD SPECIFICATIONS

STA 932+00 TO STA 947+00	
TURF SEEDING	0.14 ACRE
PRAIRIE SEEDING	0.23 ACRE
TEMPORARY EROSION CONTROL SEEDING	37 POUNDS
PERIMETER EROSION BARRIER	3,000 FEET

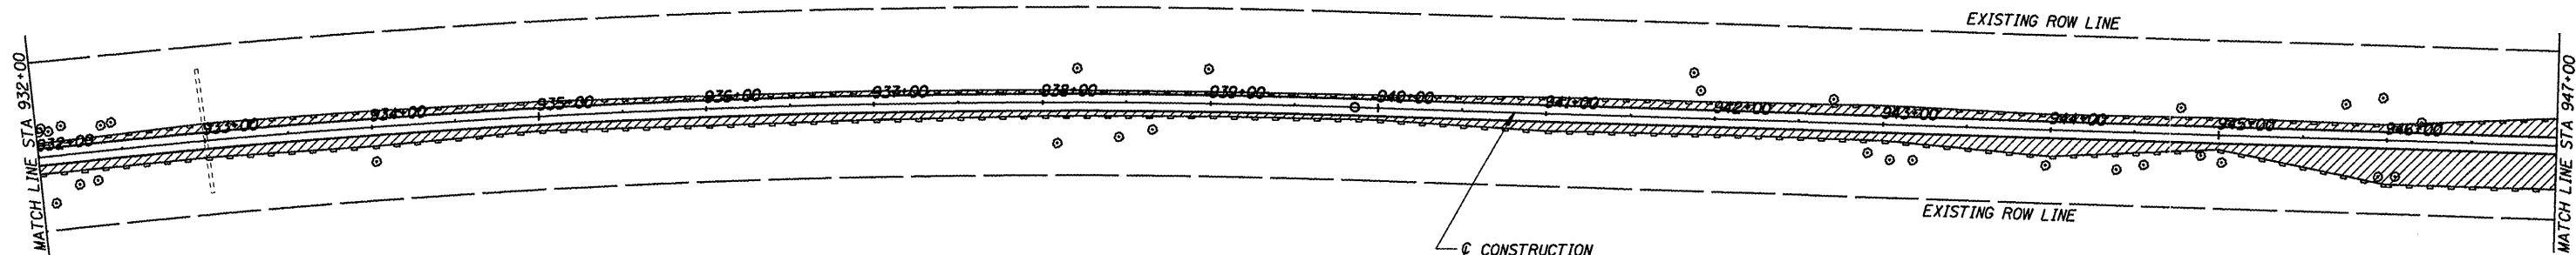

STA 947+00 TO STA 962+00	
TURF SEEDING	0.26 ACRE
PRAIRIE SEEDING	0.36 ACRE
TEMPORARY EROSION CONTROL SEEDING	62 POUNDS
PERIMETER EROSION BARRIER	2,758 FEET

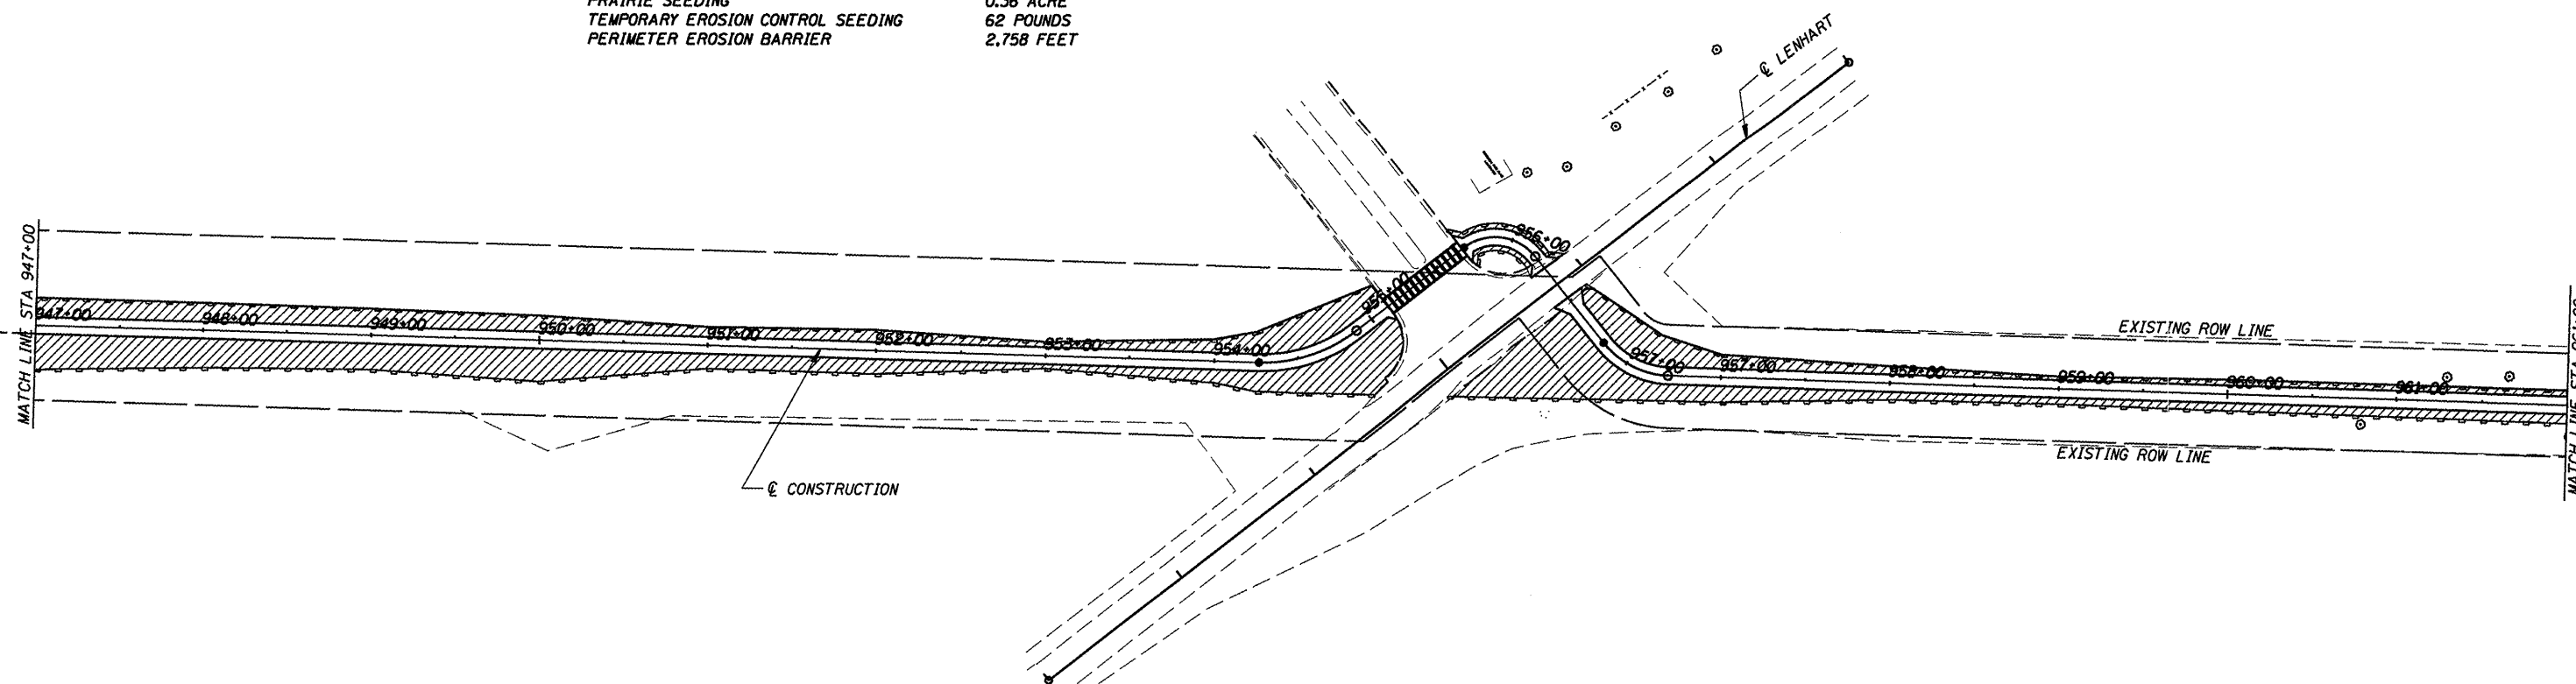

CUMMINS ENGINEERING CORPORATION

JOB = 2192
 FILE NAME = 2192erosion.dgn
 PLOT SCALE = 100.000' / IN.
 PLOT DATE = 6/5/2009

DESIGNED - NAK	REVISED -
DRAWN - AJH	REVISED -
CHECKED - NAK	REVISED -
DATE - 1/22/2009	REVISED -

SANGAMON VALLEY TRAIL

EROSION CONTROL PLAN

F.A.S. RTE.	SECTION	COUNTY	TOTAL SHEETS	SHEET NO.
	05-00173-00-BT	SANGAMON	173	45
CONTRACT NO.				

FED. ROAD DIST. NO. ILLINOIS FED. AID PROJECT

93522