


- LEGEND**
- TRANSITION TO OR FROM EXISTING TO PROPOSED TYPICAL PAVEMENT
 - PROPOSED RIPRAP PLACEMENT
 - SPECIAL DITCH WITH FLOW DIRECTION
 - EXISTING UNDERGROUND TELEPHONE LINE

DATE	
BY	
REVIEWED	
ALIGNED	
CHECKED	
PAID FILE NAME	
PLAN	
NOTE BOOK	
NO.	

DATE	
BY	
REVIEWED	
GRADES CHECKED	
GRADES CHECKED	
GRADES CHECKED	
STRUCTURE NOTATIONS CHECKED	
PROFILE	
NOTE BOOK	
NO.	

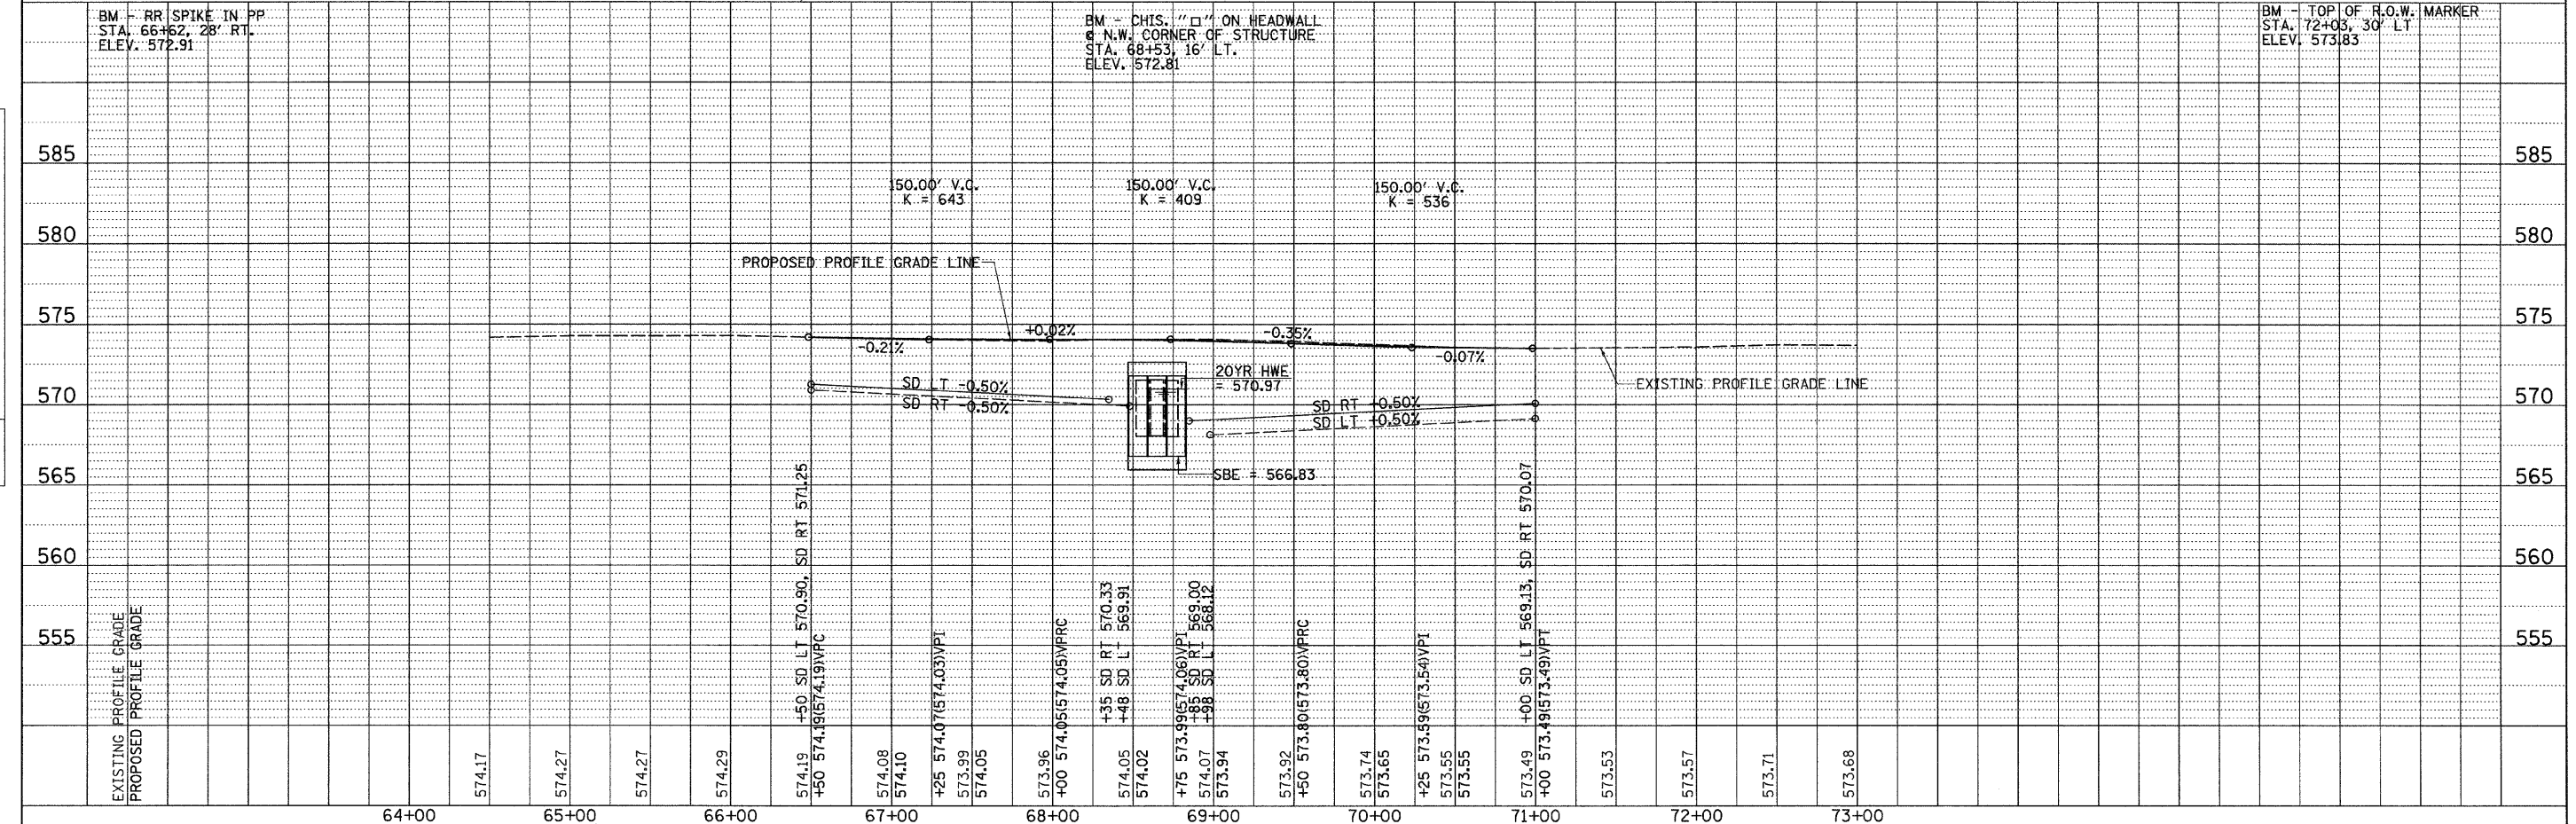

FILE NAME =	USER NAME = cthomas	DESIGNED -	REVISED -	LOGAN COUNTY COUNTY HIGHWAY 10 OVER LAKE FORK CREEK TRIBUTARY	PLAN AND PROFILE	F.A.S. RTE. =	SECTION	COUNTY	TOTAL SHEETS	SHEET NO.	
V:\Bridg\2755-Logan\2755p001.dgn		DRAWN -	REVISED -			566	09-00119-00-BR	LOGAN	17	6	
		CHECKED -	REVISED -			SCALE: 1"=50'		SHEET NO. 1 OF 1 SHEETS		STA. 66+50.00 TO STA. 71+00.00	
		DATE -	REVISED -			FED. ROAD DIST. NO. 7 ILLINOIS		FED. AID PROJECT BRS-0566(107)		CONTRACT NO. 9 3 2 5	