
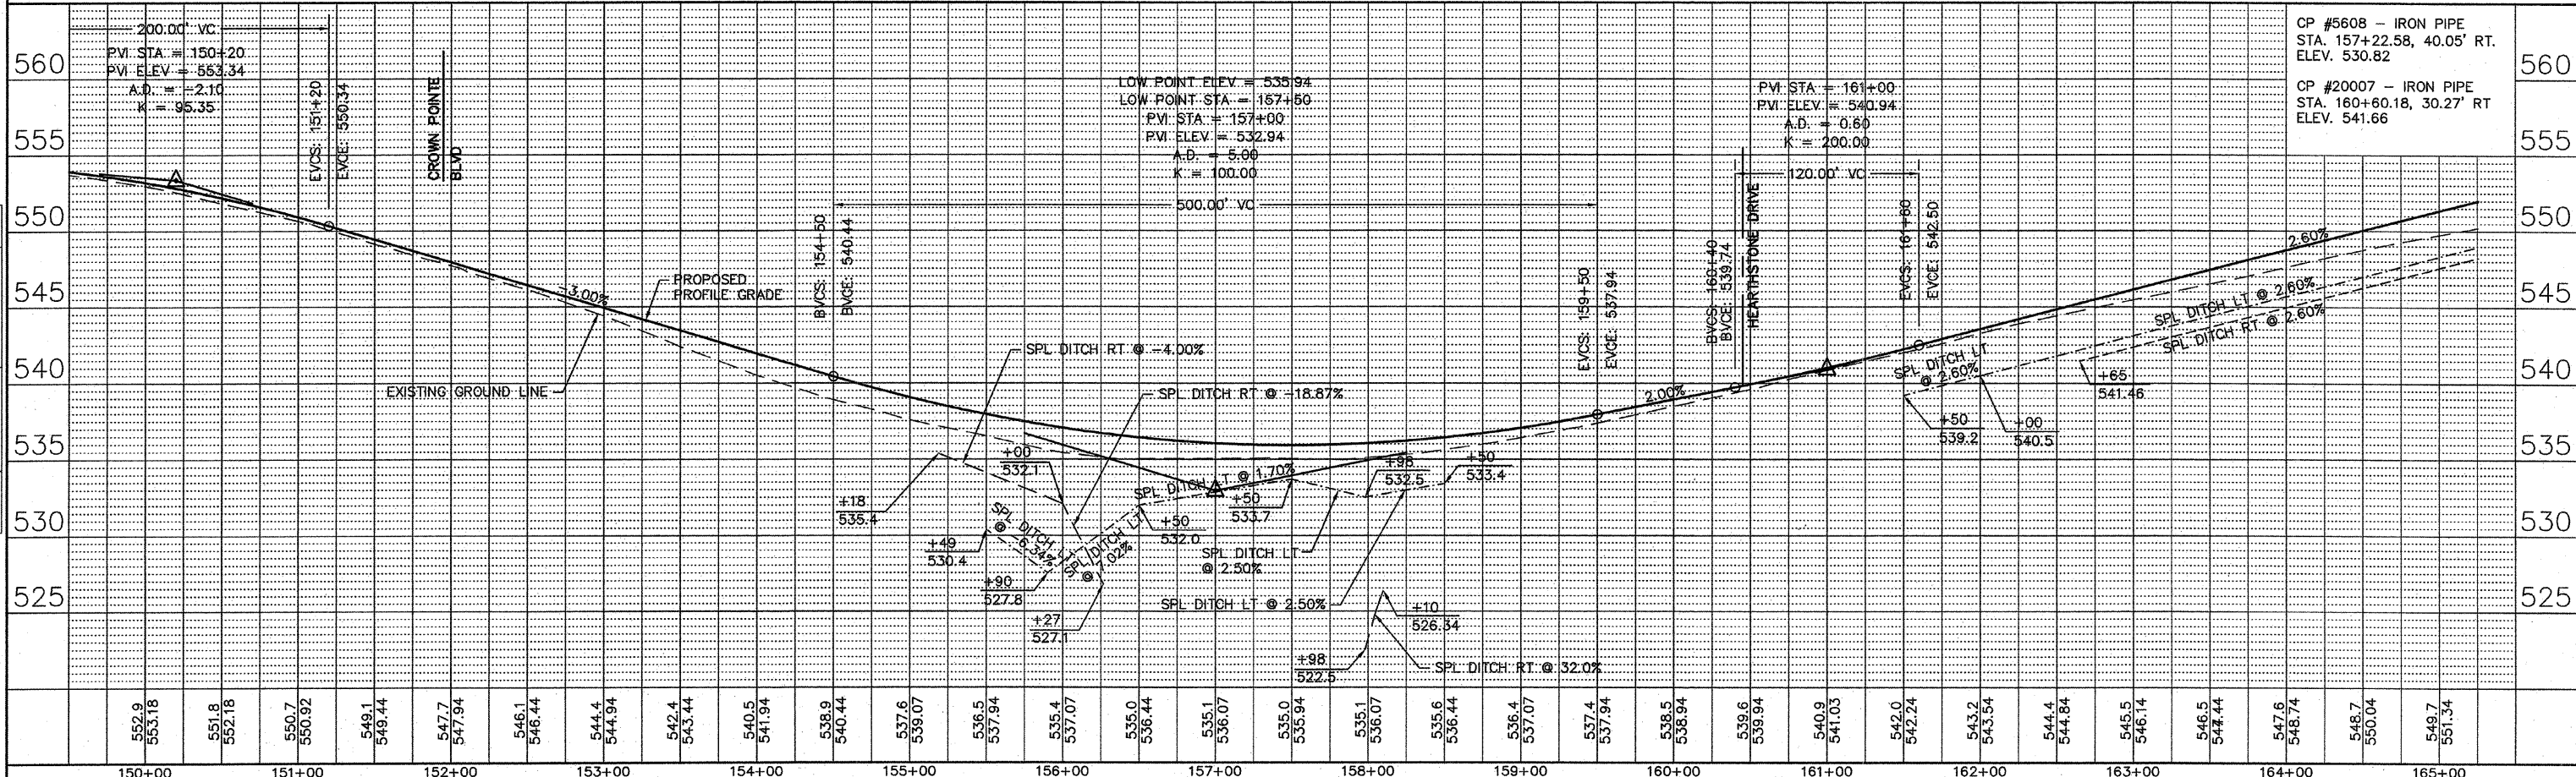


F.A.U. RTE.	SECTION	COUNTY	TOTAL SHEETS	SHEET NO.
9173	04-00080-06-PV	ST. CLAIR	144	20
STA. 150+00 TO STA. 165+00				
FED. ROAD DIST. NO.		ILLINOIS	FED. AID PROJECT	
PLAN AND PROFILE				

CONTRACT NO: 97418	
N/F DARRYL GRIMMETT 04-08.0-407-001	N/F TAYLOR-MORLEY INC. 04-08.0-407-002
N/F KERRY H. & MIZPAH A. RICH 04-08.0-407-003	N/F THE MANORS AT HEARTHSTONE HOMEOWNERS' ASSN. 04-08.0-407-005
N/F TIMOTHY J. & ANGELA N. JENKINS 04-08.0-407-004	
N/F HENRY W. & WILMA M. BUSCH 04-17.0-200-003	

BY	DATE

BY	DATE

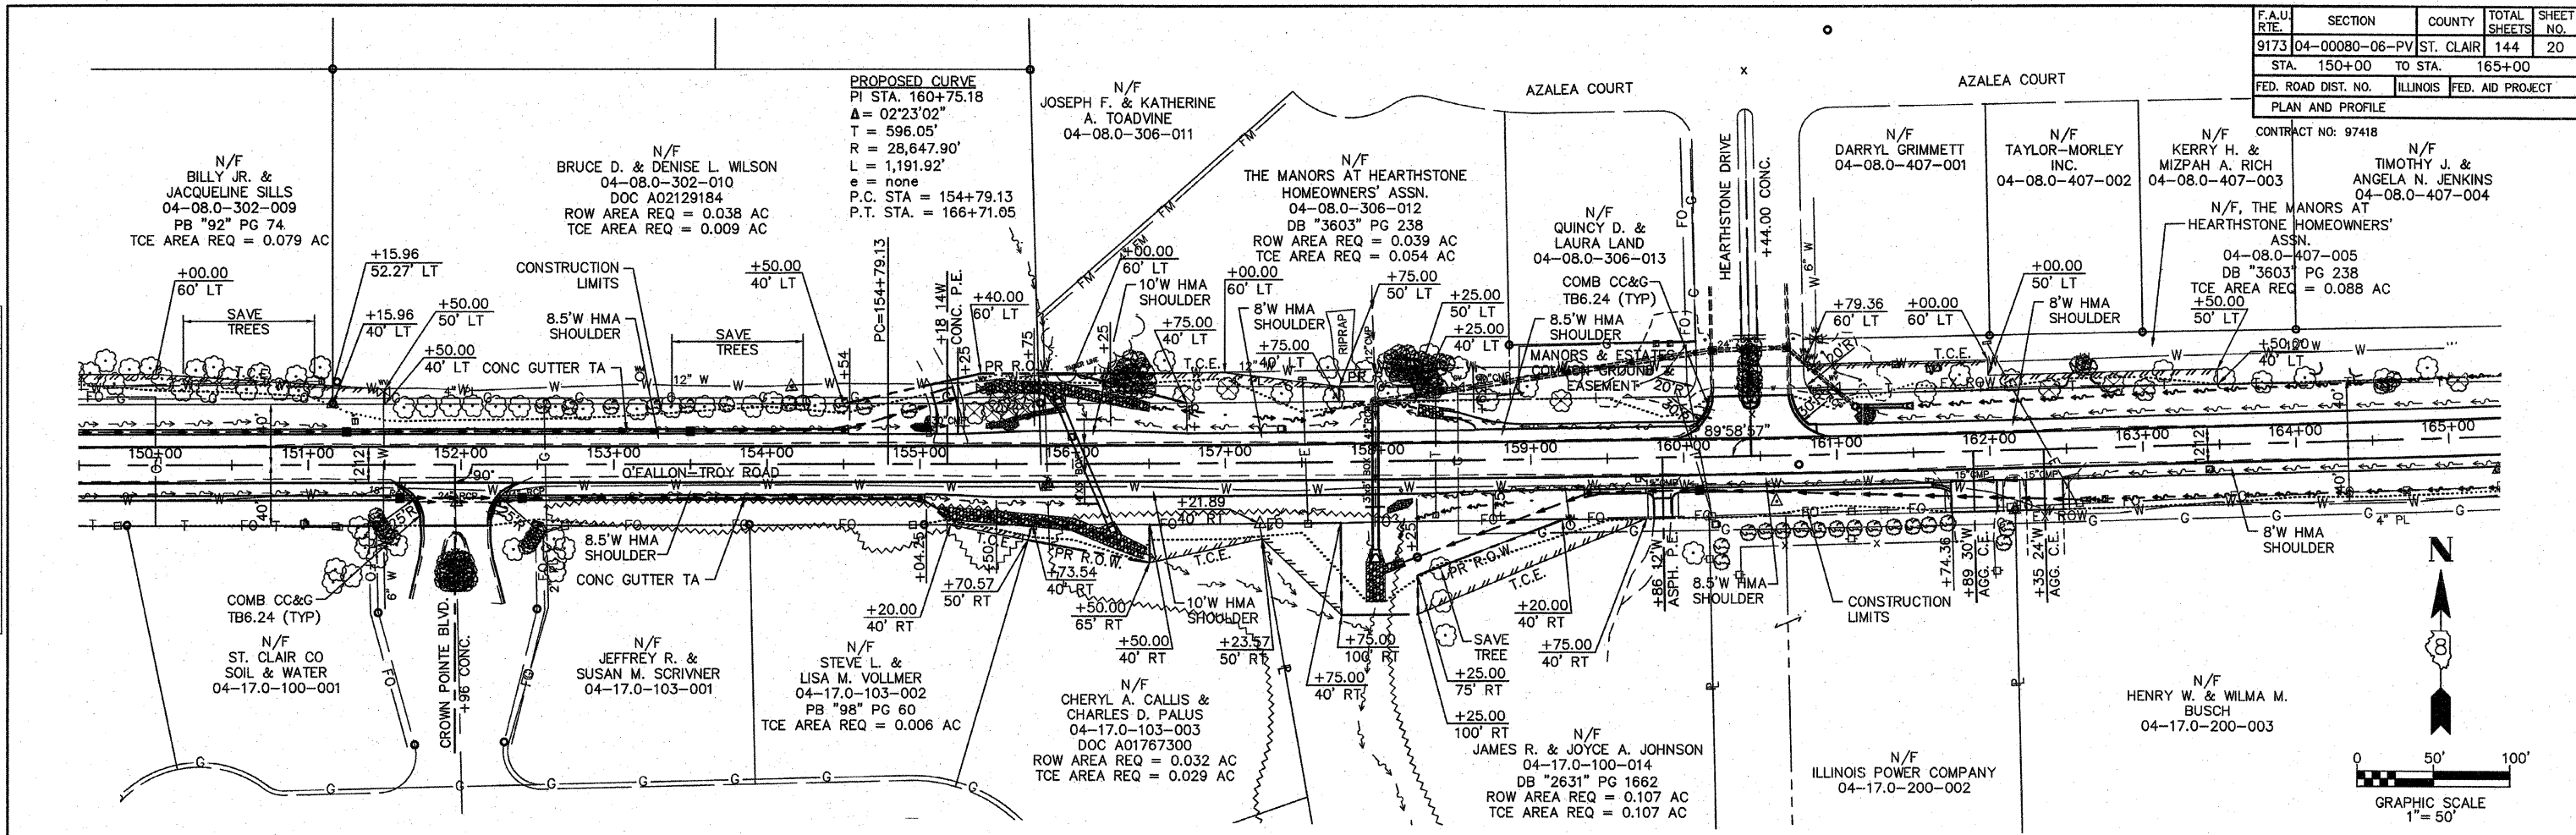

O'FALLON-TROY ROAD PLAN & PROFILE SHEETS