
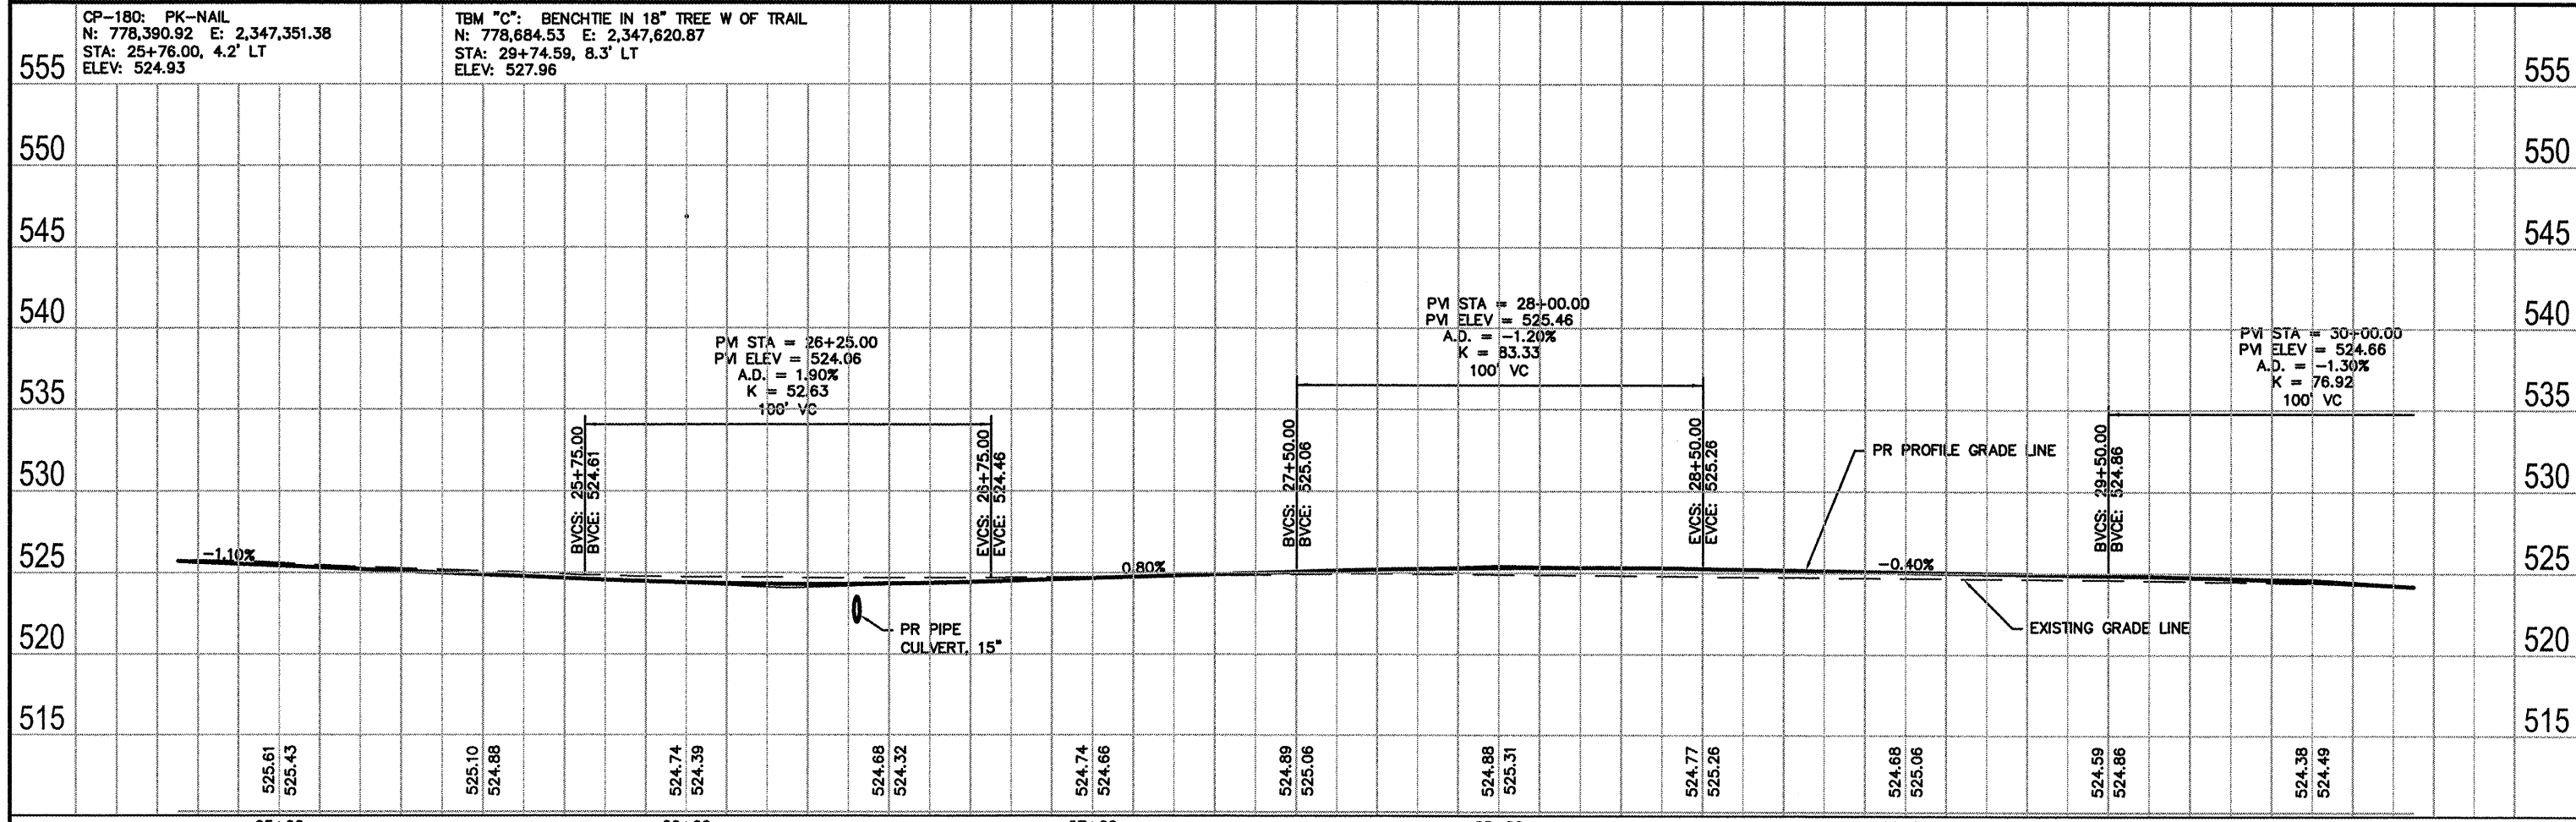
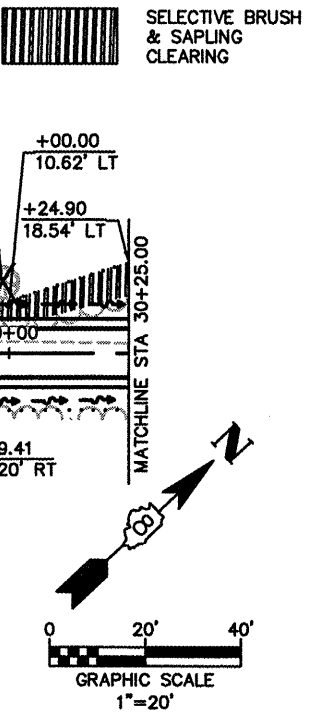


DATE	
BY	
PLAN	SURVEYED
	PLOTTED
	CHECKED
	RT. OF WAY CHECKED
	PAID FILE NAME
NO.	
NOTE BOOK	
NO.	

DATE	
BY	
PROFILE	SURVEYED
	PLOTTED
	CHECKED
	RT. OF WAY CHECKED
	STRUCTURE NOTATION CHRG
NO.	
NOTE BOOK	
NO.	

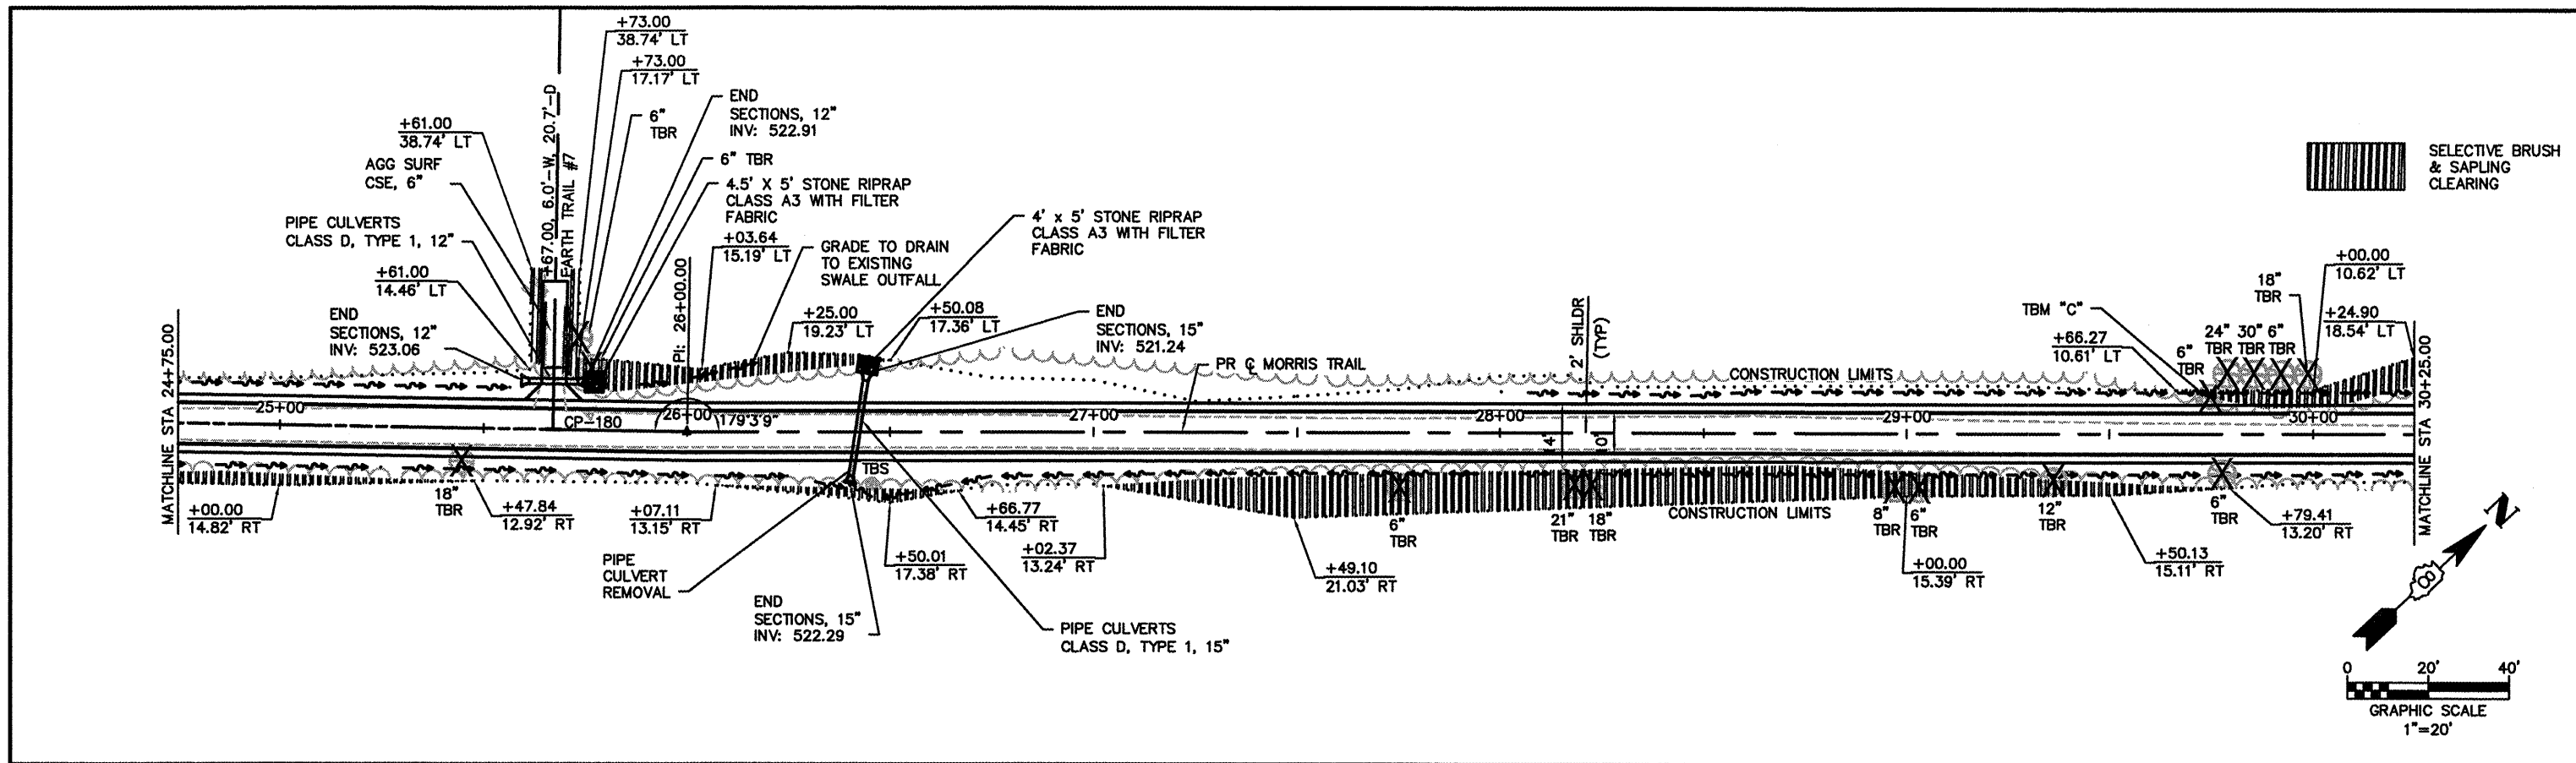

FILE NAME = 841PP01.DWG	USER NAME = ASHLEIGH ENGELMANN	DESIGNED - NEL	REVISED -	STATE OF ILLINOIS DEPARTMENT OF TRANSPORTATION	PLAN AND PROFILE	F.A. RTE.	SECTION	COUNTY	TOTAL SHEETS	SHEET NO.
PLOT SCALE = 6" = 1"	CHECKED - TGV	REVISED -	MORRIS BIKE TRAIL			08-00006-00-BT	MADISON	26	8	
PLOT DATE = 2010-02-25	DATE = 2008-02-25	REVISED -	CONTRACT NO. 97436			ILLINOIS		FED. AID PROJECT		
SCALE:		SHEET NO. 4 OF 5 SHEETS				STA. 24+75.00 TO STA. 30+25.00				