




STS Consultants Ltd.
Consulting Engineers
STS PROJECT NO.: 32646

DRAWN BY: C.D 4-10-02
CHECKED BY: SEK 4-10-02
APPROVED BY: TDB 4-10-02

BY	DATE
FINAL SURVEYED	
SURVEY FIELD	
NOTE BOOK	
ASCASCATE	
AREAS CHECKED	
NO.	

BY	DATE
ORIGINAL SURVEYED	
SURVEY FIELD	
NOTE BOOK	
ASCASCATE	
AREAS CHECKED	
NO.	

F.A. RTE.	SECTION	COUNTY	TOTAL SHEETS NO.	SHEET NO.
351	3277R	COOK	541	247
STA. 2+290		TO STA. 2+450		
FED. ROAD DIST. NO.		ILLINOIS FED. AID PROJECT		

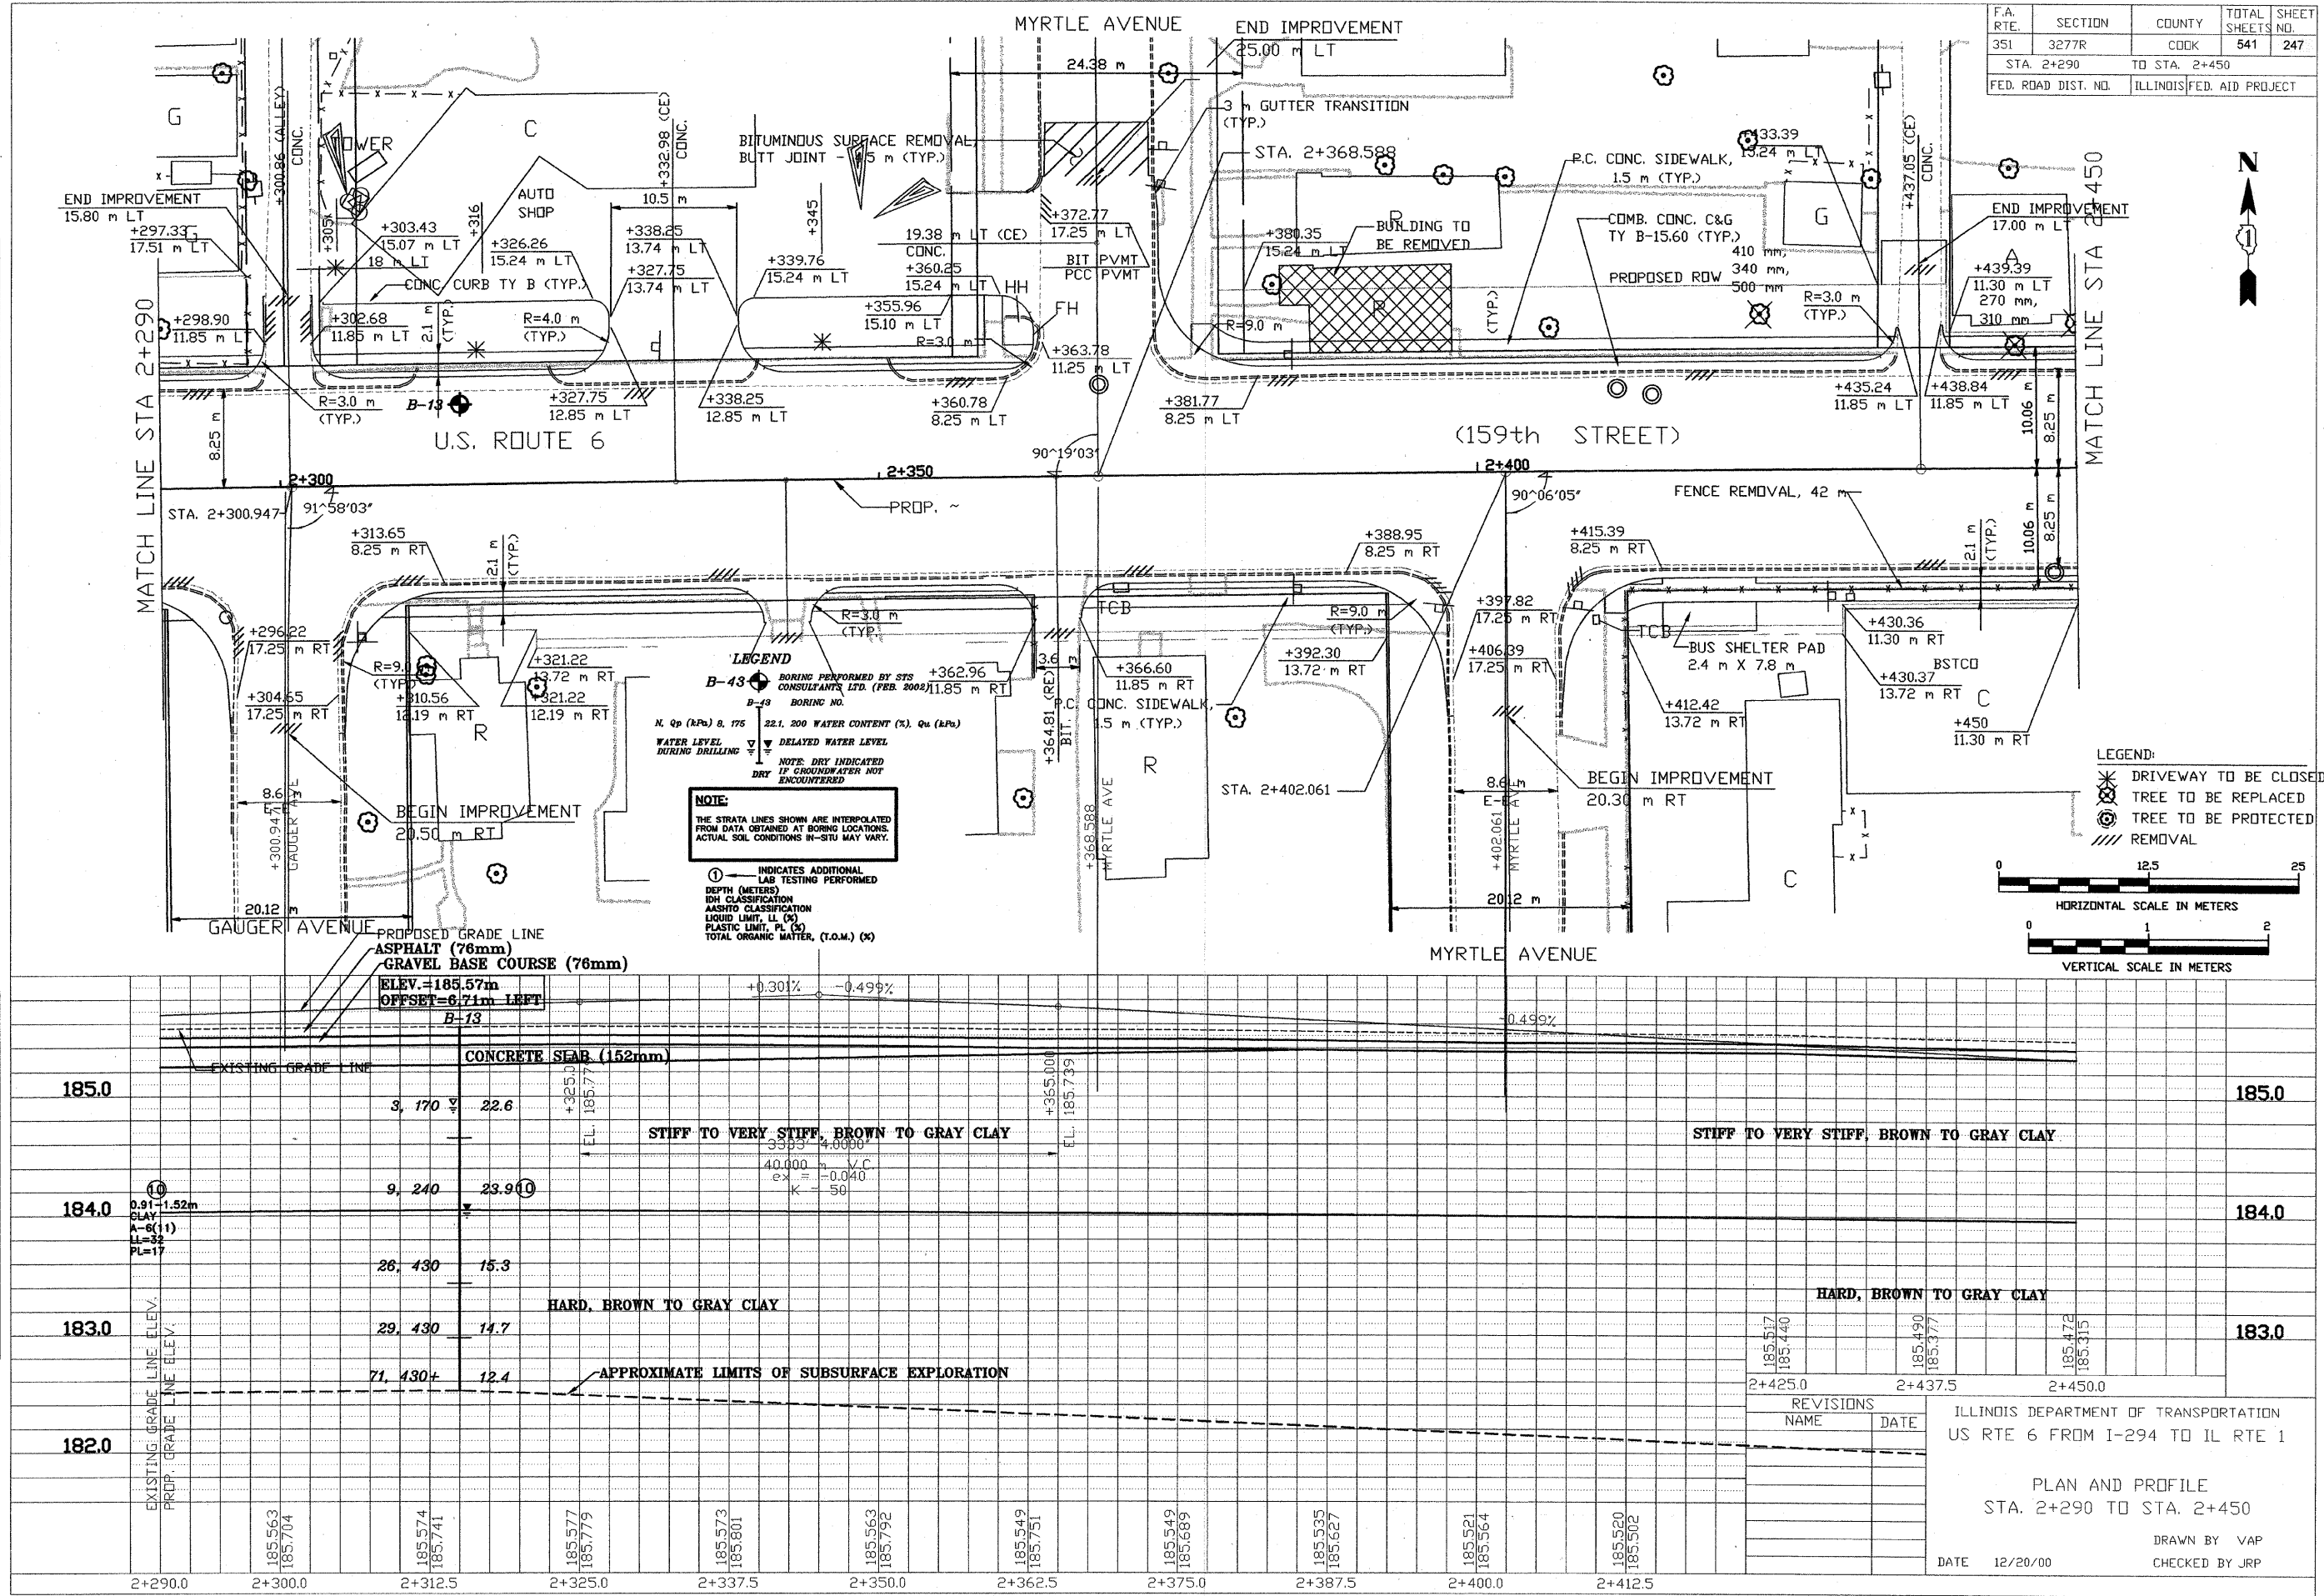

3: PRO-5124 (256-4) PROFILES
01/09/2002 22:21

ILLINOIS DEPARTMENT OF TRANSPORTATION
US RTE 6 FROM I-294 TO IL RTE 1

PLAN AND PROFILE
STA. 2+290 TO STA. 2+450

DRAWN BY: VAP
CHECKED BY: JRP
DATE: 12/20/00

REVISIONS	NAME	DATE