
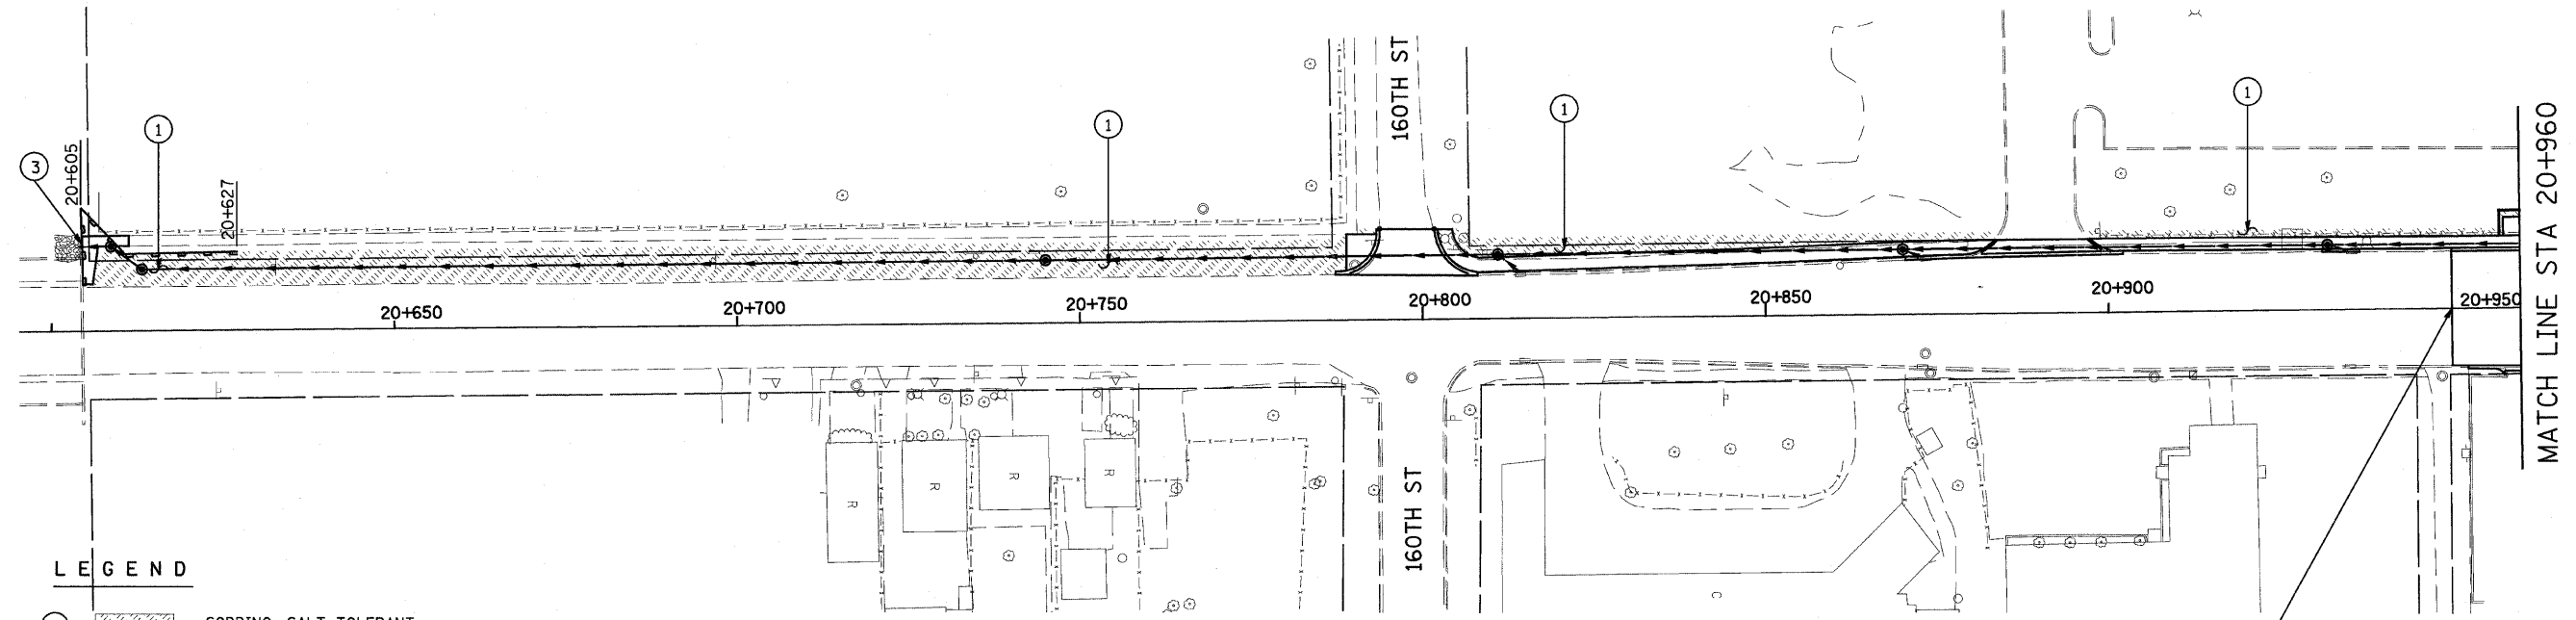


F.A.P. RTE.	SECTION	COUNTY	TOTAL SHEETS	SHEET NO.
351	3277R	COOK	541	294
STA.		TO STA.		
FED. ROAD DIST. NO.		ILLINOIS FED. AID PROJECT		
CONTRACT NO. 60774				

 

LEGEND

- ① SODDING, SALT TOLERANT
- ② SEEDING, CLASS 2A
- ③ PERIMETER EROSION BARRIER
- INLET & PIPE PROTECTION
- INLET FILTER


TREE LEGEND

- (A) STATE STREET MIYABE MAPLE
- (B) AUTUMN SPLENDOR BUCKEYE
- (C) SKYLINE HONEYLOCUST
- (D) KENTUCKY COFFEETREE
- (E) SHINGLE OAK
- (F) RED JEWEL CRABAPPLE
- (G) BUR OAK

WOOD STREET

BEGIN IMPROVEMENT
STATION 20+950.00

URS 100 S. WACKER DR., SUITE 500
CHICAGO, ILLINOIS 60606
TEL. (312) 939-1000
FAX (312) 939-4198

 

REVISIONS	
NAME	DATE

ILLINOIS DEPARTMENT OF TRANSPORTATION
US RTE 6 FROM I-294 TO IL RTE 1
EROSION CONTROL AND
LANDSCAPING PLAN
WOOD STREET
EC-09 DRAWN BY JRA
DATE 01/28/09 CHECKED BY JRA