


- LEGEND**
- SEEDING, CLASS 2A
4" TOPSOIL (PAID SEPARATELY)
 - SEEDING, CLASS 4A
FURNISHING AND PLACING COMPOST, 4"
EROSION CONTROL BLANKET
 - SODDING, SALT TOLERANT
4" TOPSOIL (PAID SEPARATELY)
 - MOWLINE PATTERN
 - PROPOSED TREE AS NOTED

Tree plantings North of Casey Road shall be done according to plan sheet 93A, 93B, 93C, 93D

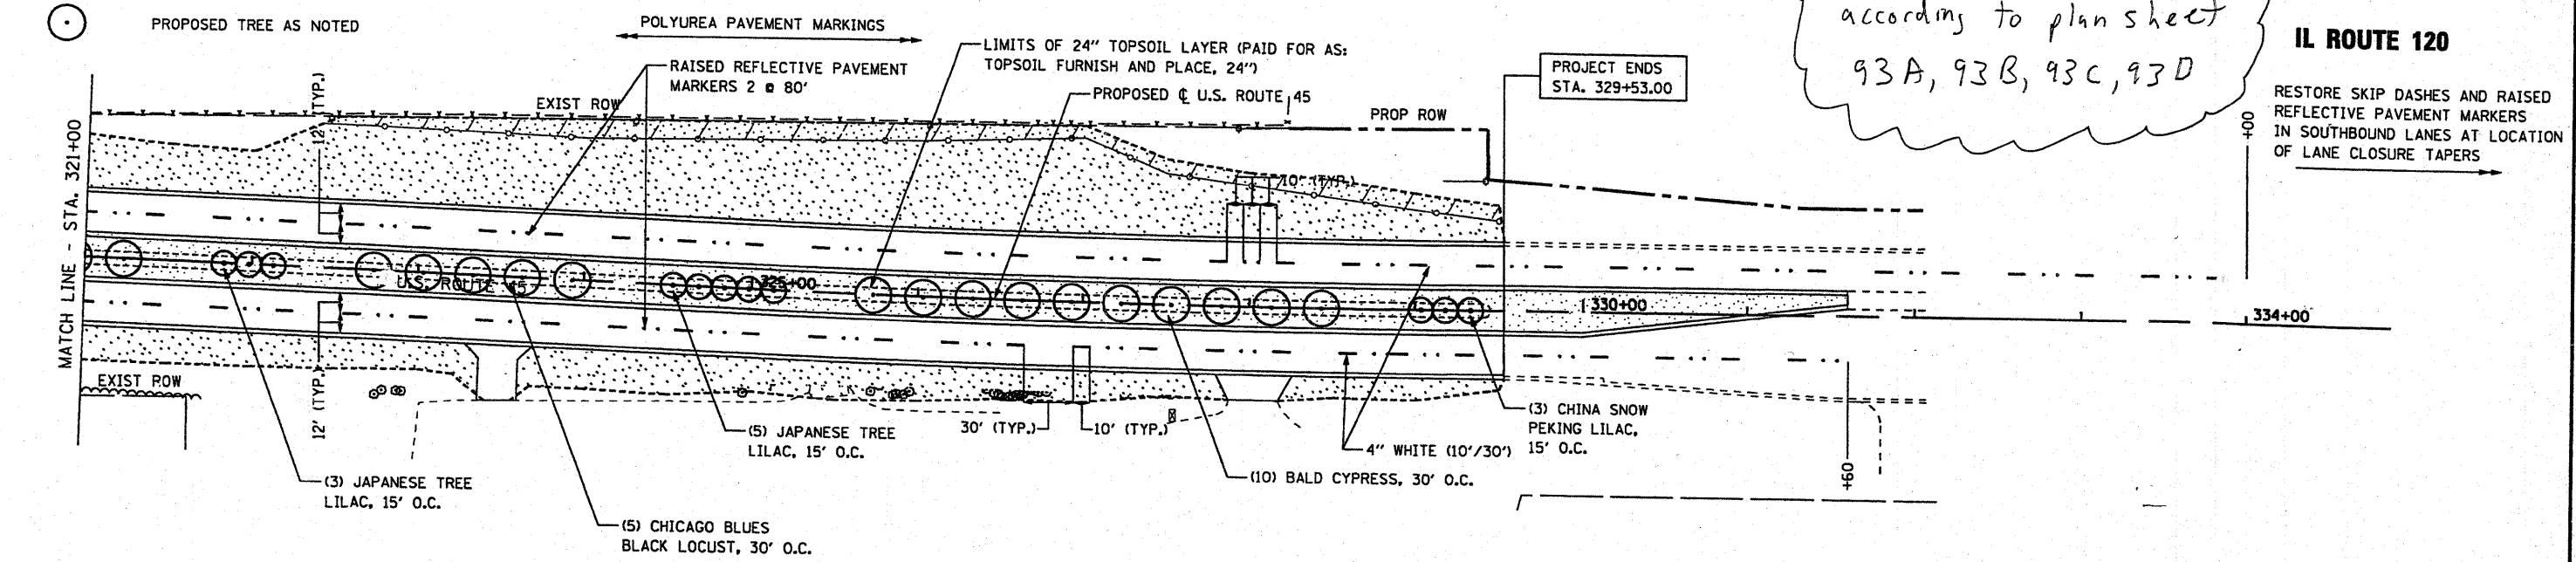

IL ROUTE 120
RESTORE SKIP DASHES AND RAISED REFLECTIVE PAVEMENT MARKERS IN SOUTHBOUND LANES AT LOCATION OF LANE CLOSURE TAPERS

△ Addendum 1 April 7, 2009

FILE NAME = #FILE#	USER NAME = #USER#	DESIGNED - MAP	REVISD -	STATE OF ILLINOIS DEPARTMENT OF TRANSPORTATION	PAVEMENT MARKING & LANDSCAPING PLAN			F.A.P. RTE. 344	SECTION 146-1S&47WRS-3	COUNTY LAKE	TOTAL SHEETS 176	SHEET NO. 93
	PLOT SCALE = #SCALE#	DRAWN - JRH	REVISD -		SCALE: 1" = 50'	SHEET NO. 5 OF 5 SHEETS	STA. 307+00 TO STA. 334+00	U.S. ROUTE 45 RECONSTRUCTION CONTRACT NO. 60957				
	PLOT DATE = #DATE#	CHECKED - JW	REVISD -									
		DATE - 12-12-08	REVISD -									